



### Location

7401 Mineral Point Road

### Applicant

Steve Doran, Galway Companies  
Brad Koning, Sketchworks Architecture


### Request

Construct two-story multi-tenant commercial building with drive-thru window in planned multi-use site


### Public Hearing Date

Plan Commission

April 27, 2026

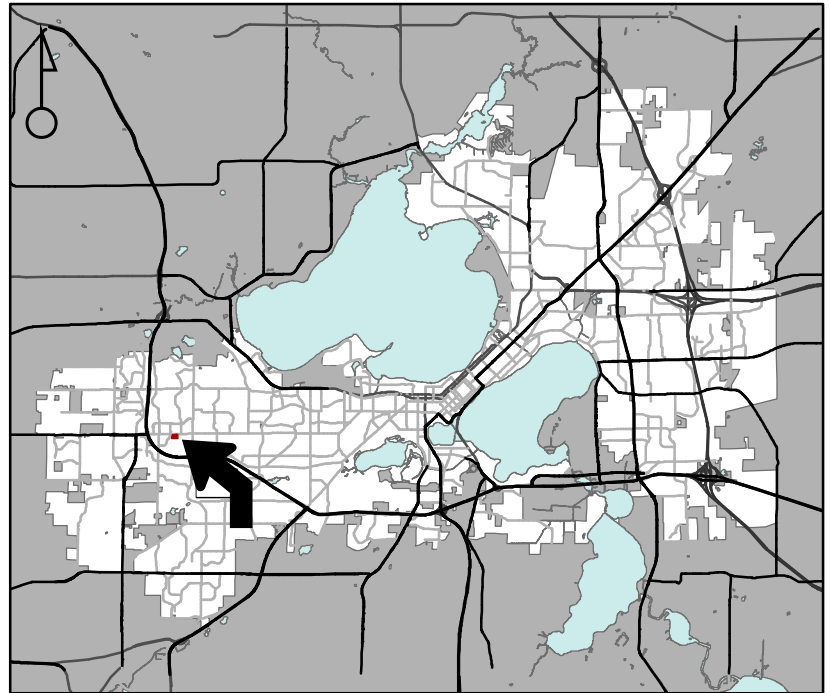

For Questions Contact: Colin Punt at: 243-0455 or [cpunt@cityofmadison.com](mailto:cpunt@cityofmadison.com) or City Planning at 266-4635

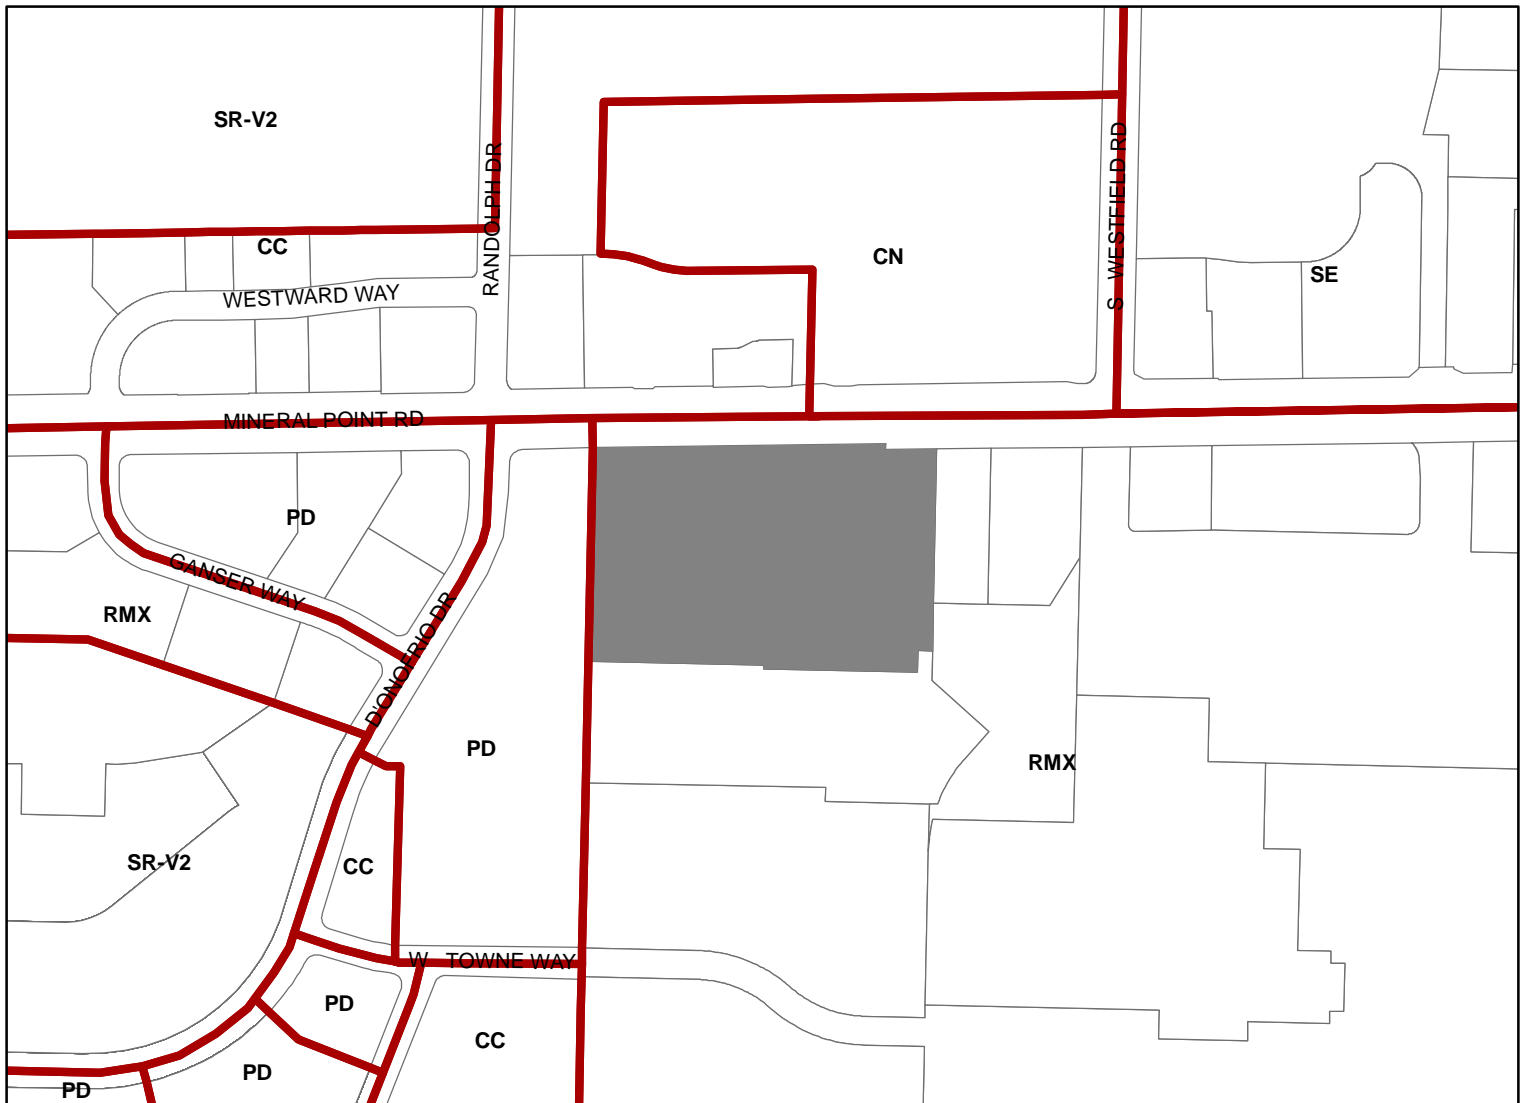

Scale : 1" = 400'

