



City of Madison

Proposed Demolition & Rezoning

Location

118-126 State Street

Applicant

Eric Nordeen, 122 State Street Group, LLC /
Jeff Vercauteren, Husch Blackwell, LLP

From: DC

To: PD (GDP-SIP)

Existing Use

Commercial Buildings

Proposed Use

Demolish four commercial buildings to
construct nine-story, 130-room hotel with
first floor restaurant-tavern and rooftop lounge


Public Hearing Date

Plan Commission


17 September 2018

Common Council

25 September 2018

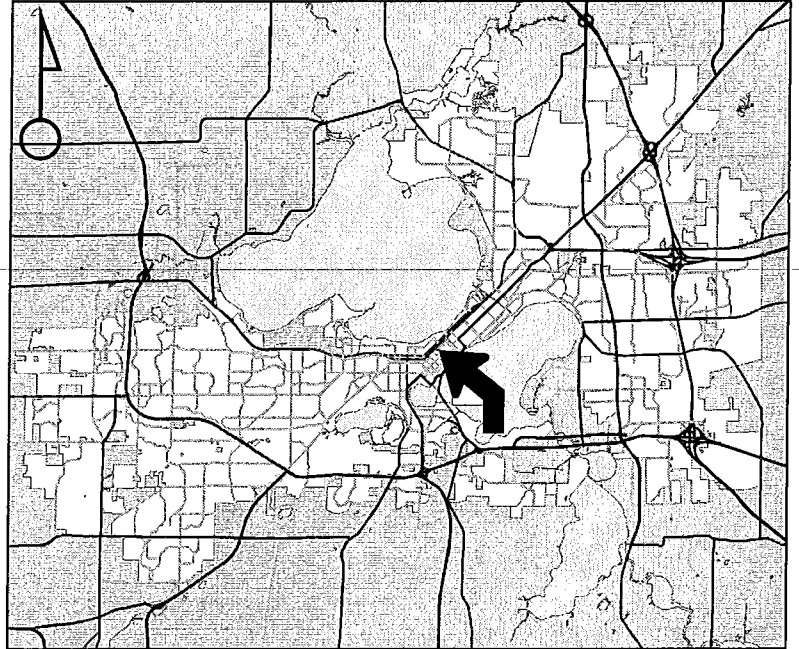

For Questions Contact: Tim Parks at: 261-9632 or tparks@cityofmadison.com or City Planning at 266-4635

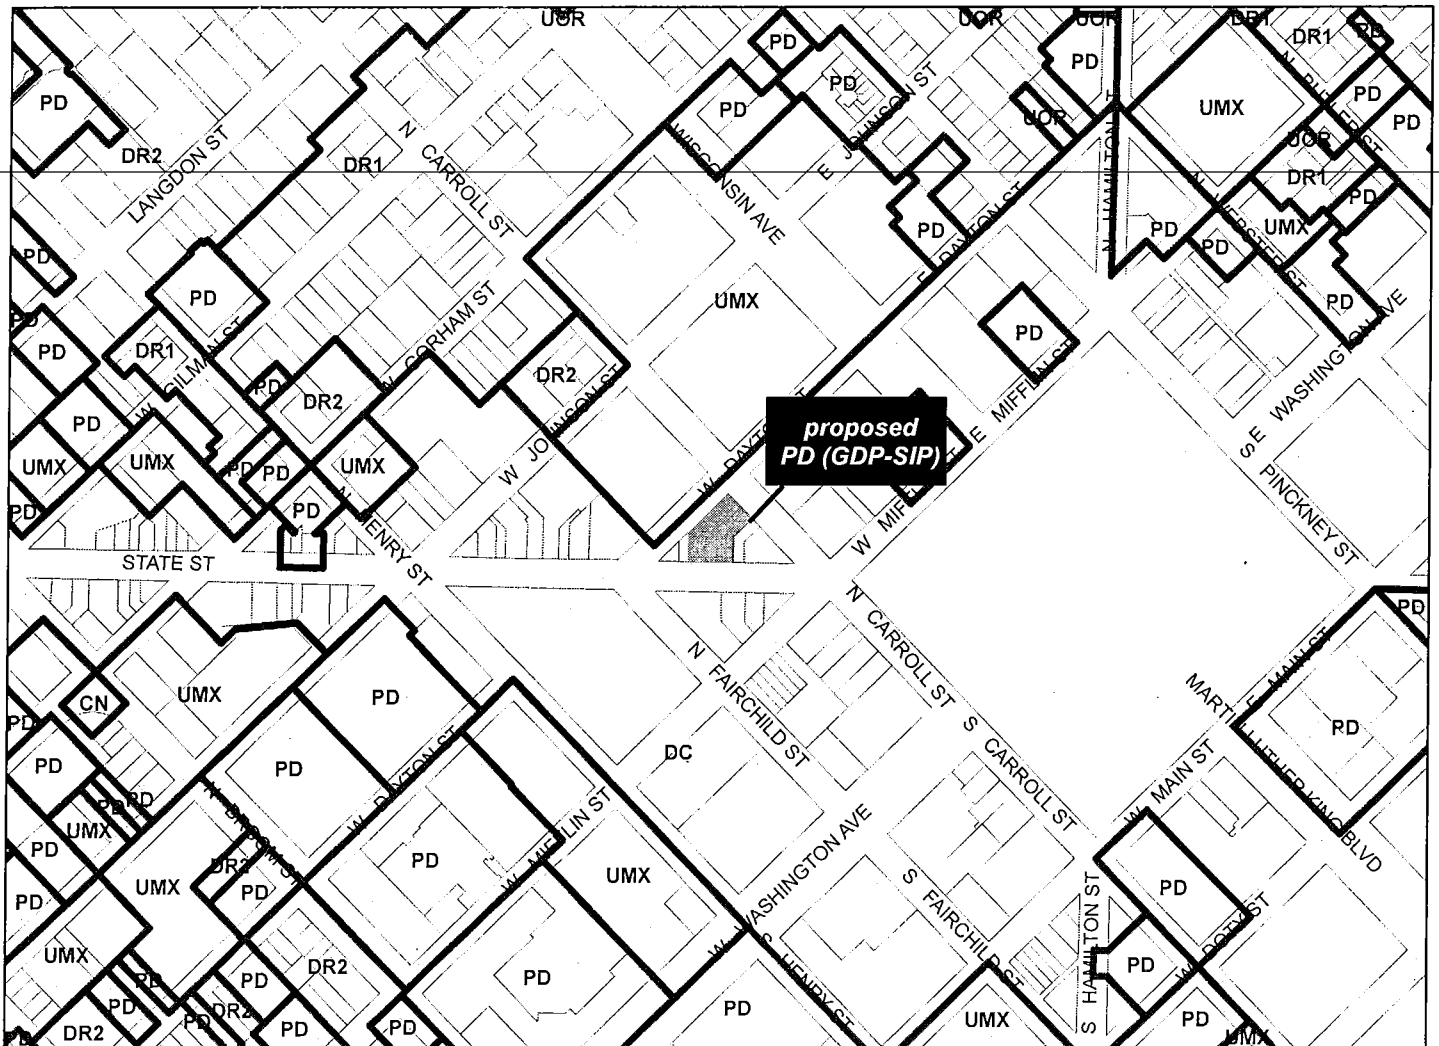

Scale : 1" = 400'

City of Madison, Planning Division : PPE : Date : 4 September 2018

11212

