



Location

2017 S Stoughton Road

Applicant

Michael Spangler, Ultimate Arts, LLC
Oakleaf Properties I, LLC


Request

Allow service business (tattoo parlor) tenant
in existing multi-tenant building


Public Hearing Date

Plan Commission

October 20, 2025

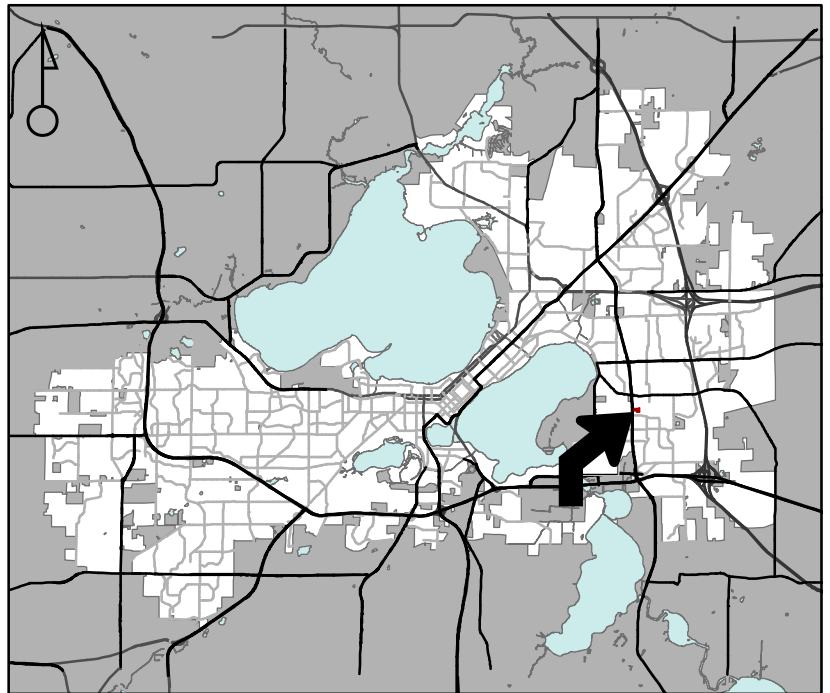

For Questions Contact: Chris Wells at: 261-9135 or cwells@cityofmadison.com or City Planning at 266-4635

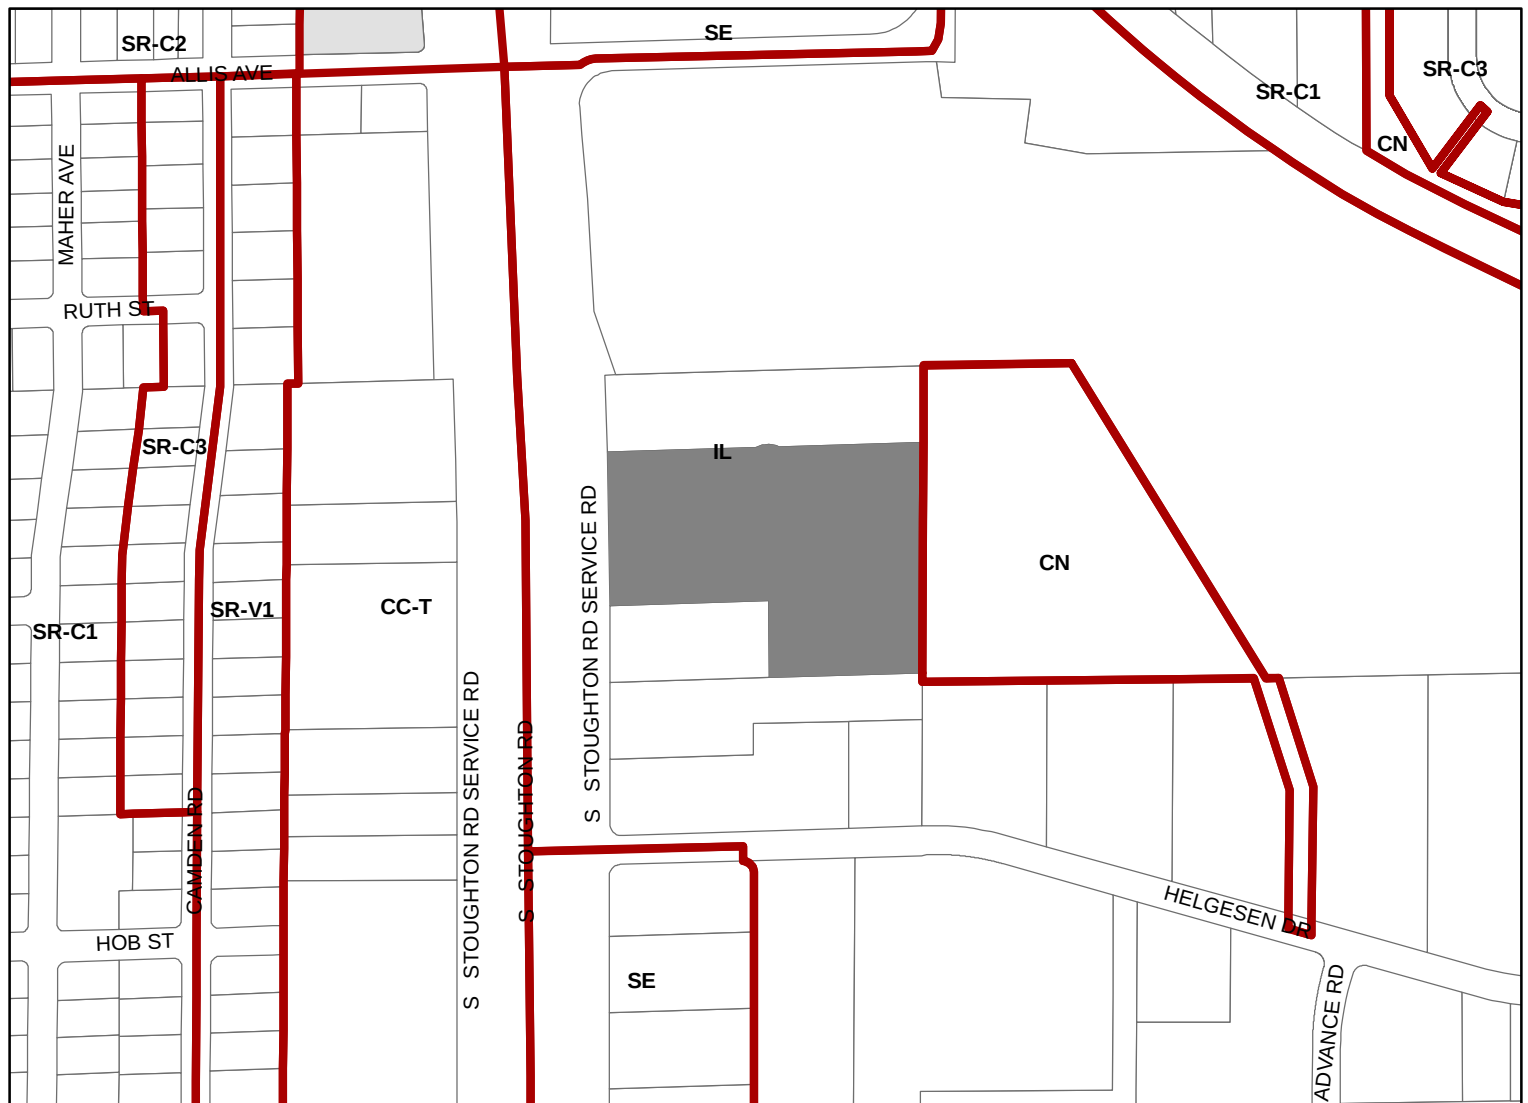

Scale : 1" = 400'

City of Madison, Planning Division : JC : Date : 9-15-25

