


ELEVATION GENERAL NOTES

1. ALL GLAZING IS ASSUMED TO BE VISION GLASS OR SPANDRAL GLASS UNLESS OTHERWISE NOTED. ALL GLAZING THAT IS NOT TREATED, MEETS BIRD SAFE GLASS CRITERIA.


Architecture Planning

DorschnerAssociates, Inc.
122 West Washington Ave., Ste 100
Madison, Wisconsin 53703
Phone: 608.204.0777
Fax: 608.204.0778


ISSUE

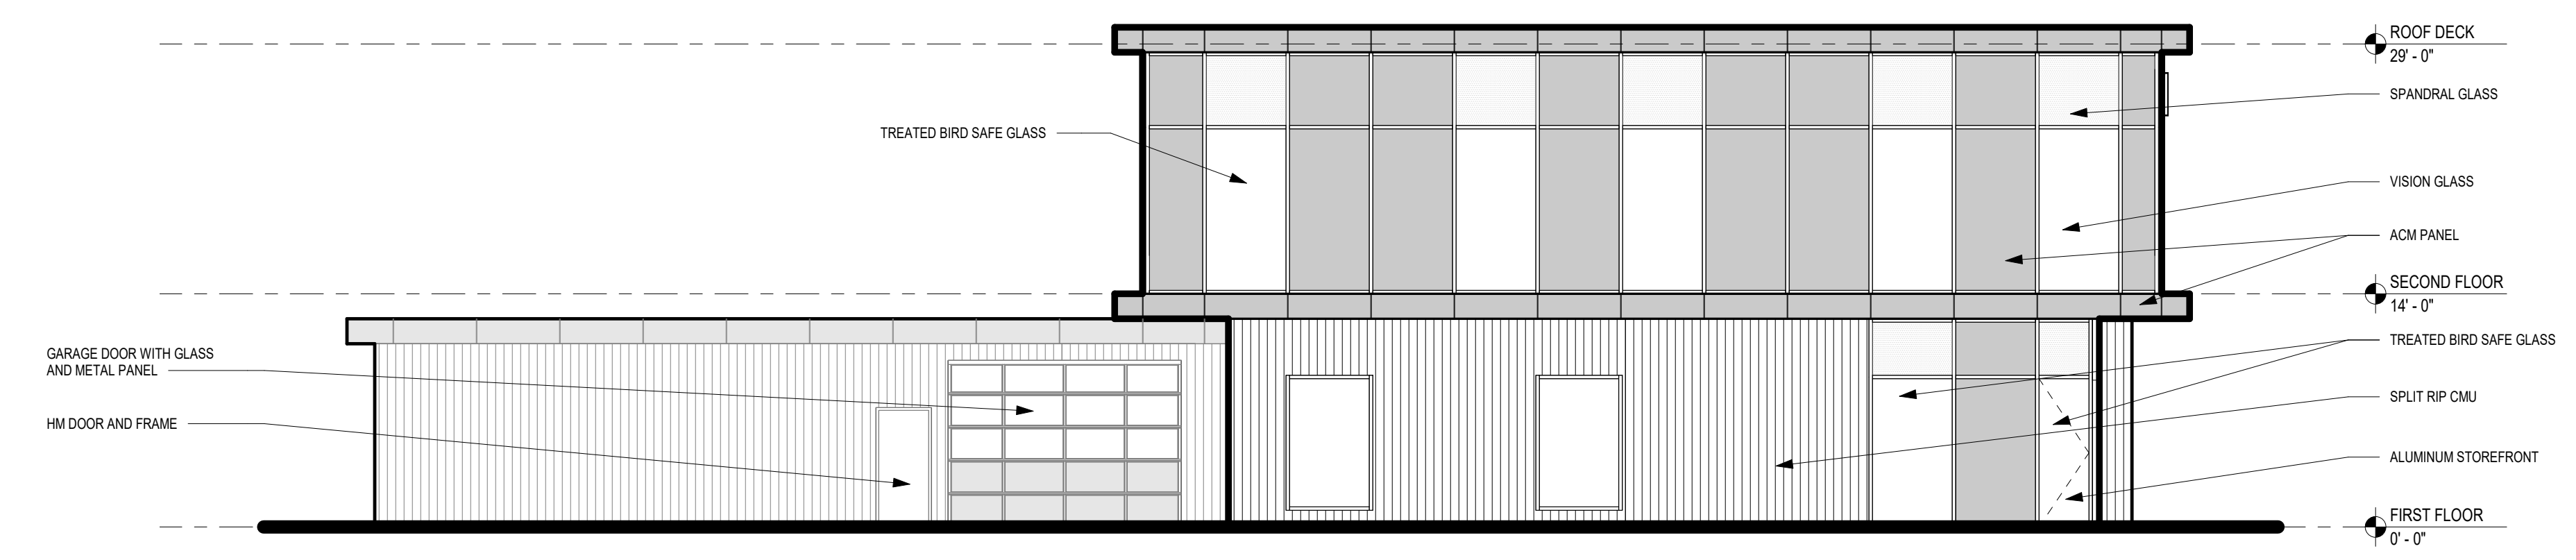


1 NORTH ELEVATION
1/8" = 1'-0"

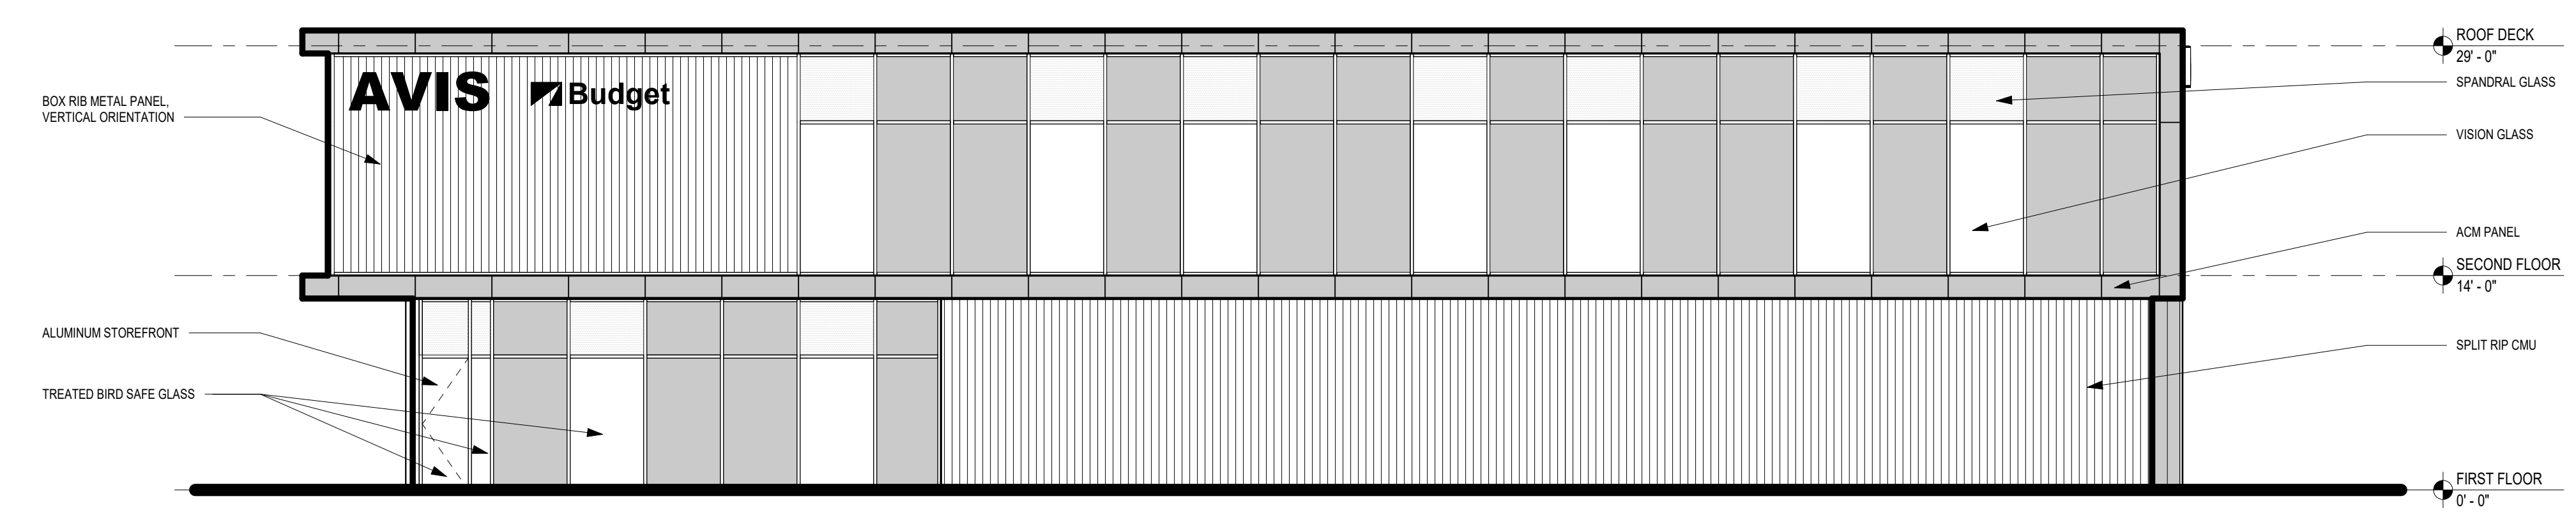

2 WEST ELEVATION
1/8" = 1'-0"

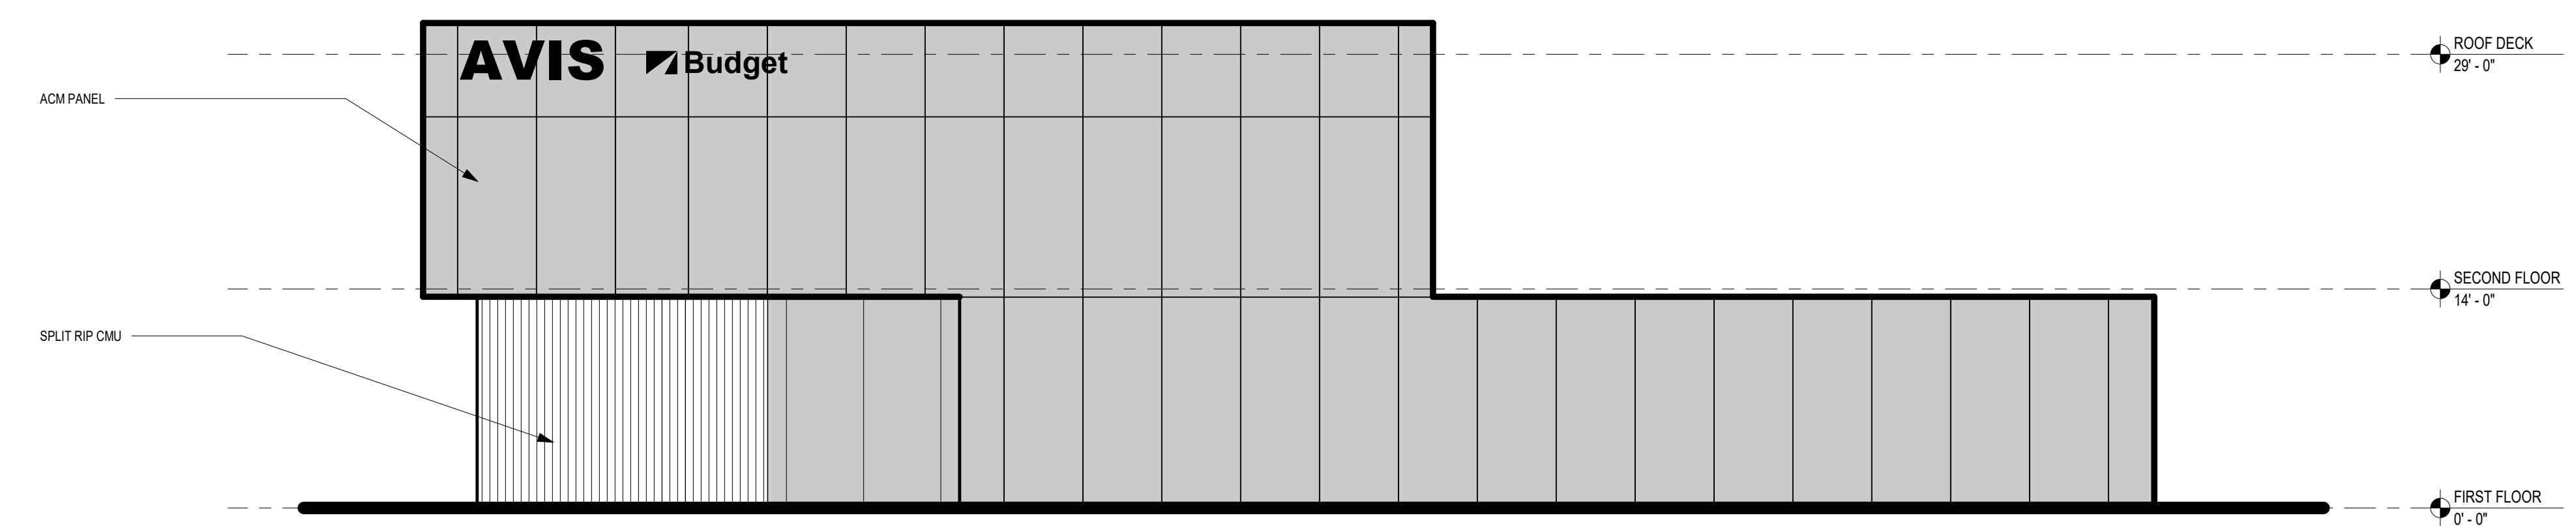

3 SOUTH ELEVATION
1/8" = 1'-0"

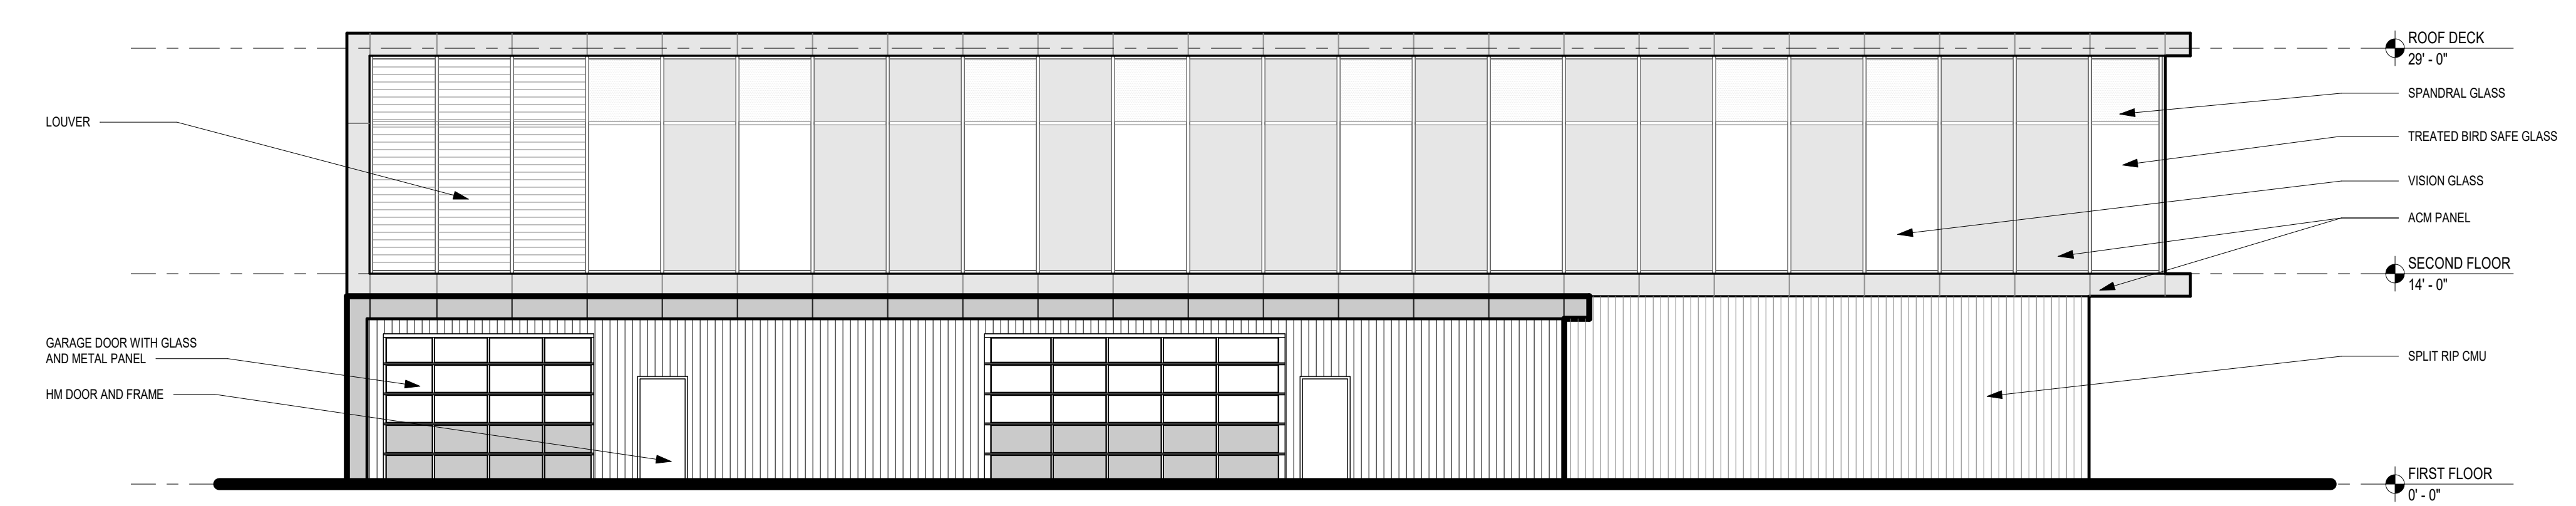

4 EAST ELEVATION
1/8" = 1'-0"

PROJECT
Vogel Brothers
Midwestern Wheels

2102 Darwin Road
Madison, WI

PROJECT NO.
22003-01

DRAWING
EXTERIOR ELEVATIONS


DATE
07.31.23



1. SOUTHWEST



2. NORTHWEST

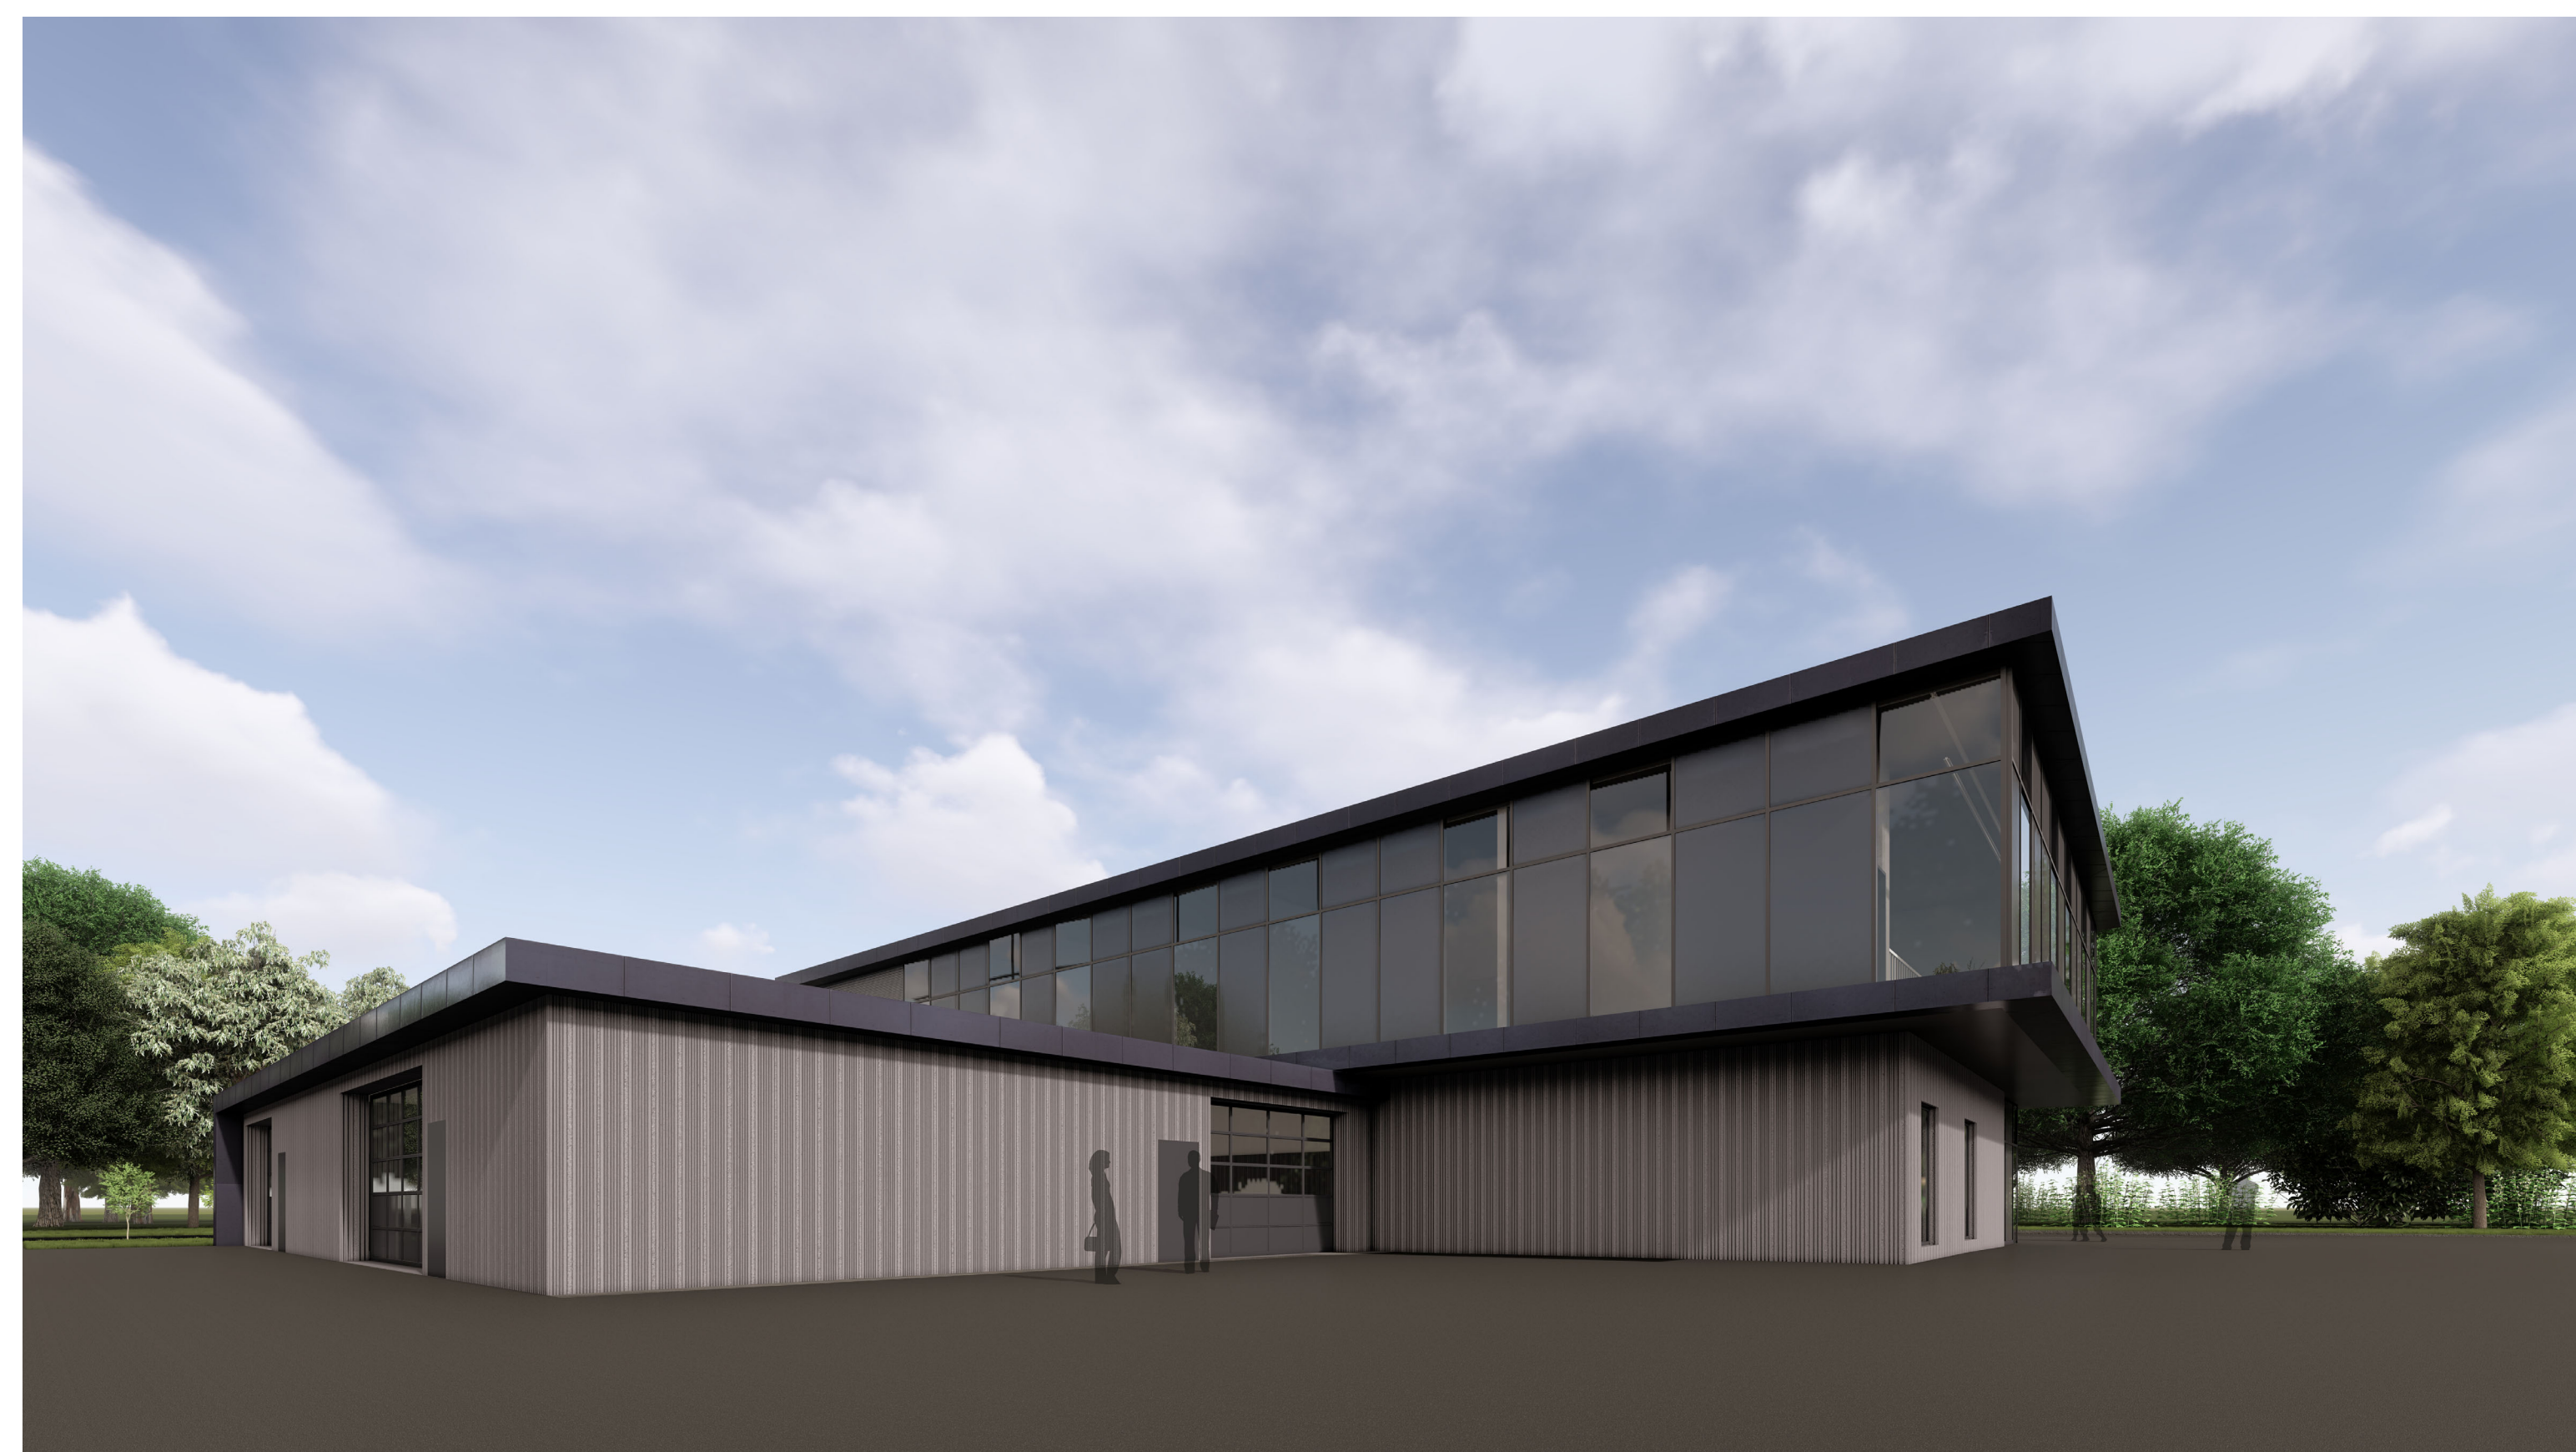


3. NORTHEAST




4. SOUTHEAST




5. LOUVER

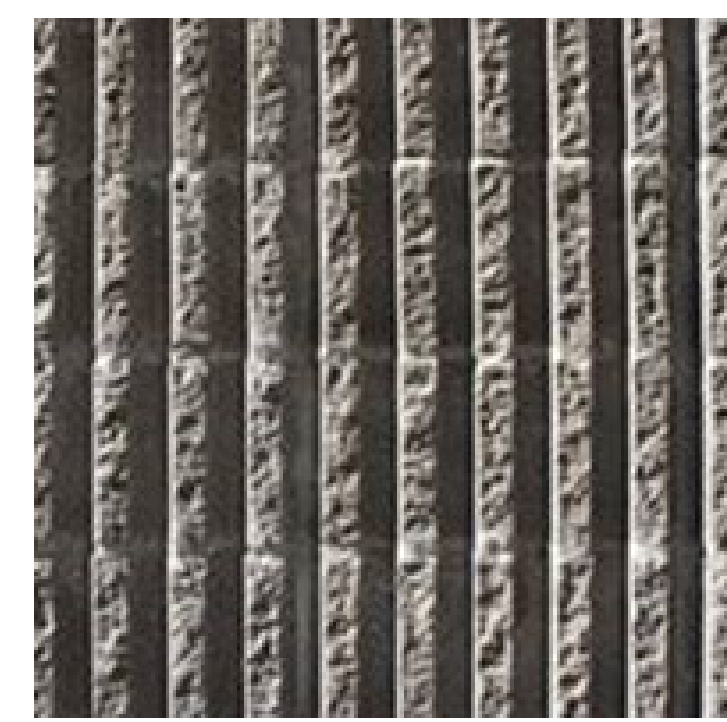

6. SPLIT RIB CMU

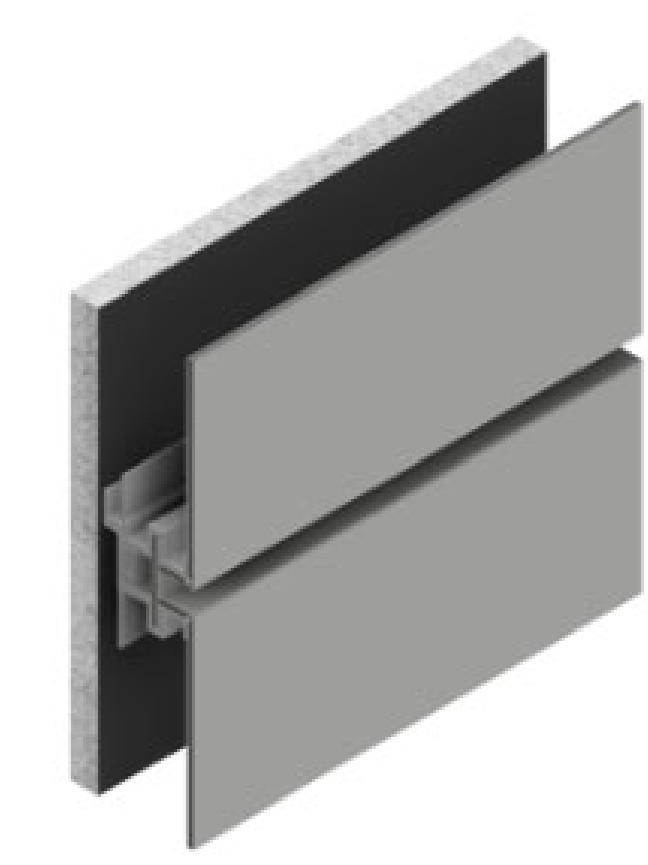

7. ACM PANEL

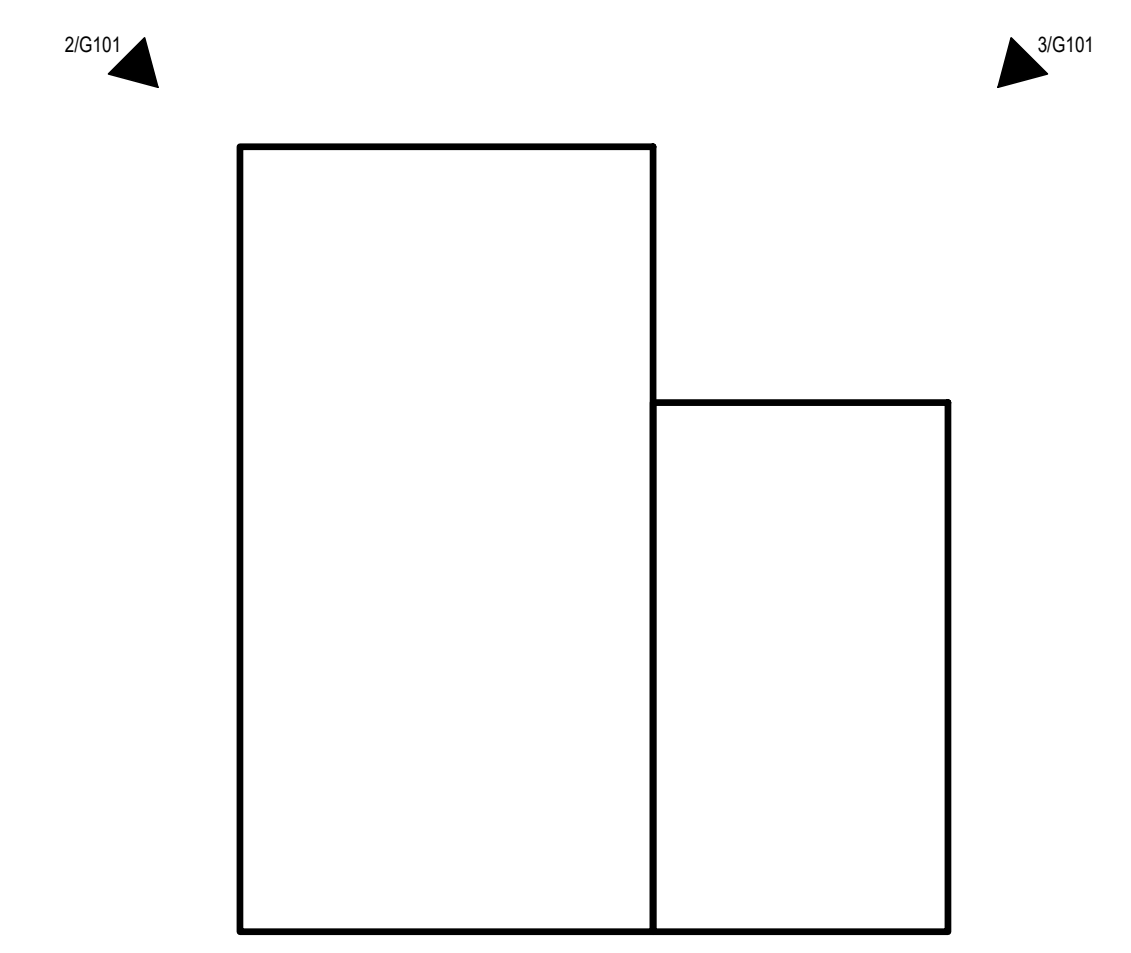

8. KEYPLAN
1" = 30'-0"

PROJECT
Vogel Brothers
Midwestern Wheels

2102 Darwin Road
Madison, WI

PROJECT NO.
22003-01

DRAWING
RENDERINGS

DATE
07.31.23