



Location

1609 S Park Street

Project Name

Starbucks

Applicant

Steve Doran, Galway Companies


Request

Renovate existing coffee shop and reconstruct vehicle access sales and service window


Public Hearing Date

Plan Commission

October 30, 2023

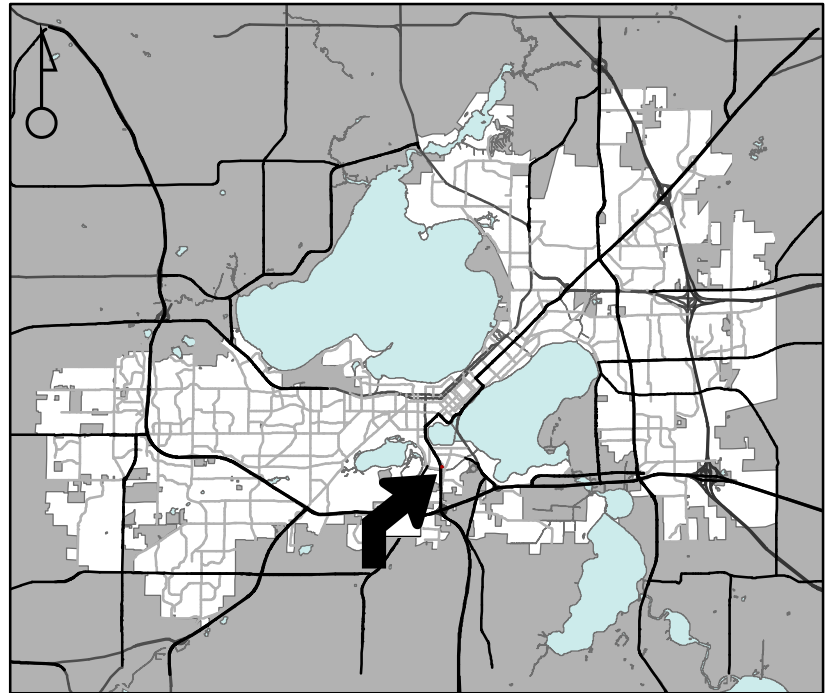

For Questions Contact: Lisa McNabola at: 243-0554 or lmcnabola@cityofmadison.com or City Planning at 266-4635

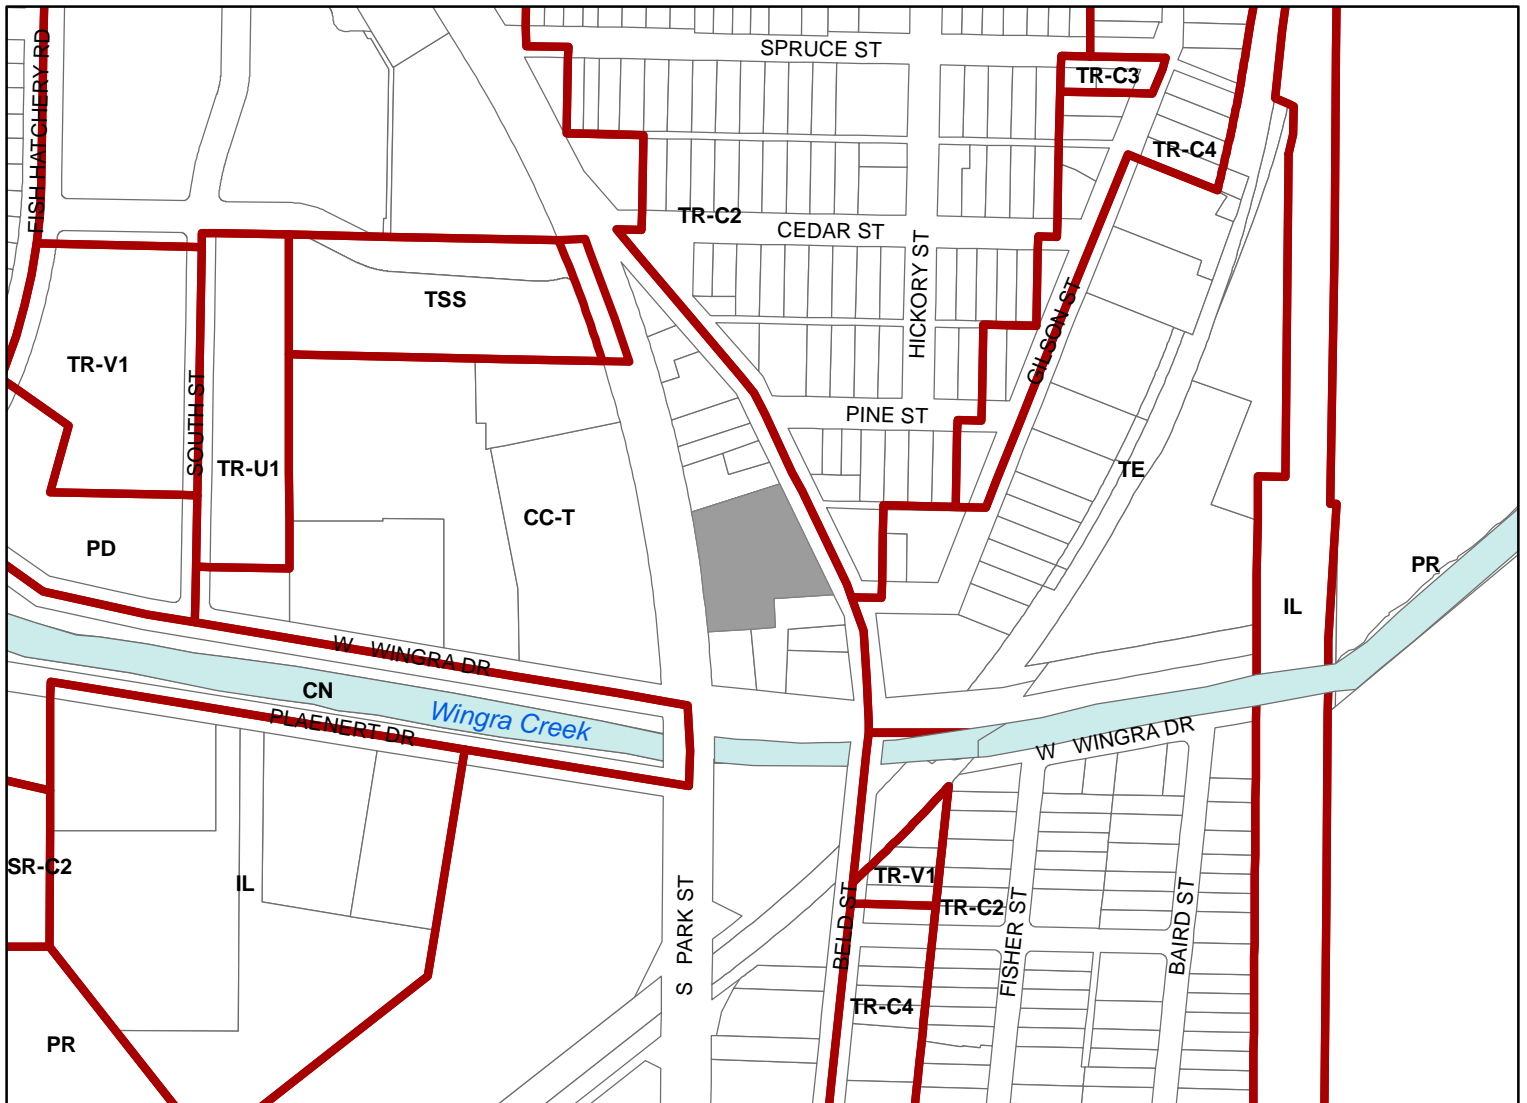

Scale: 1" = 400'

