

WRIGHT STREET

STOUGHTON ROAD

ANDERSON STREET









WRIGHT STREET


STOUGHTON ROAD

ANDERSON STREET

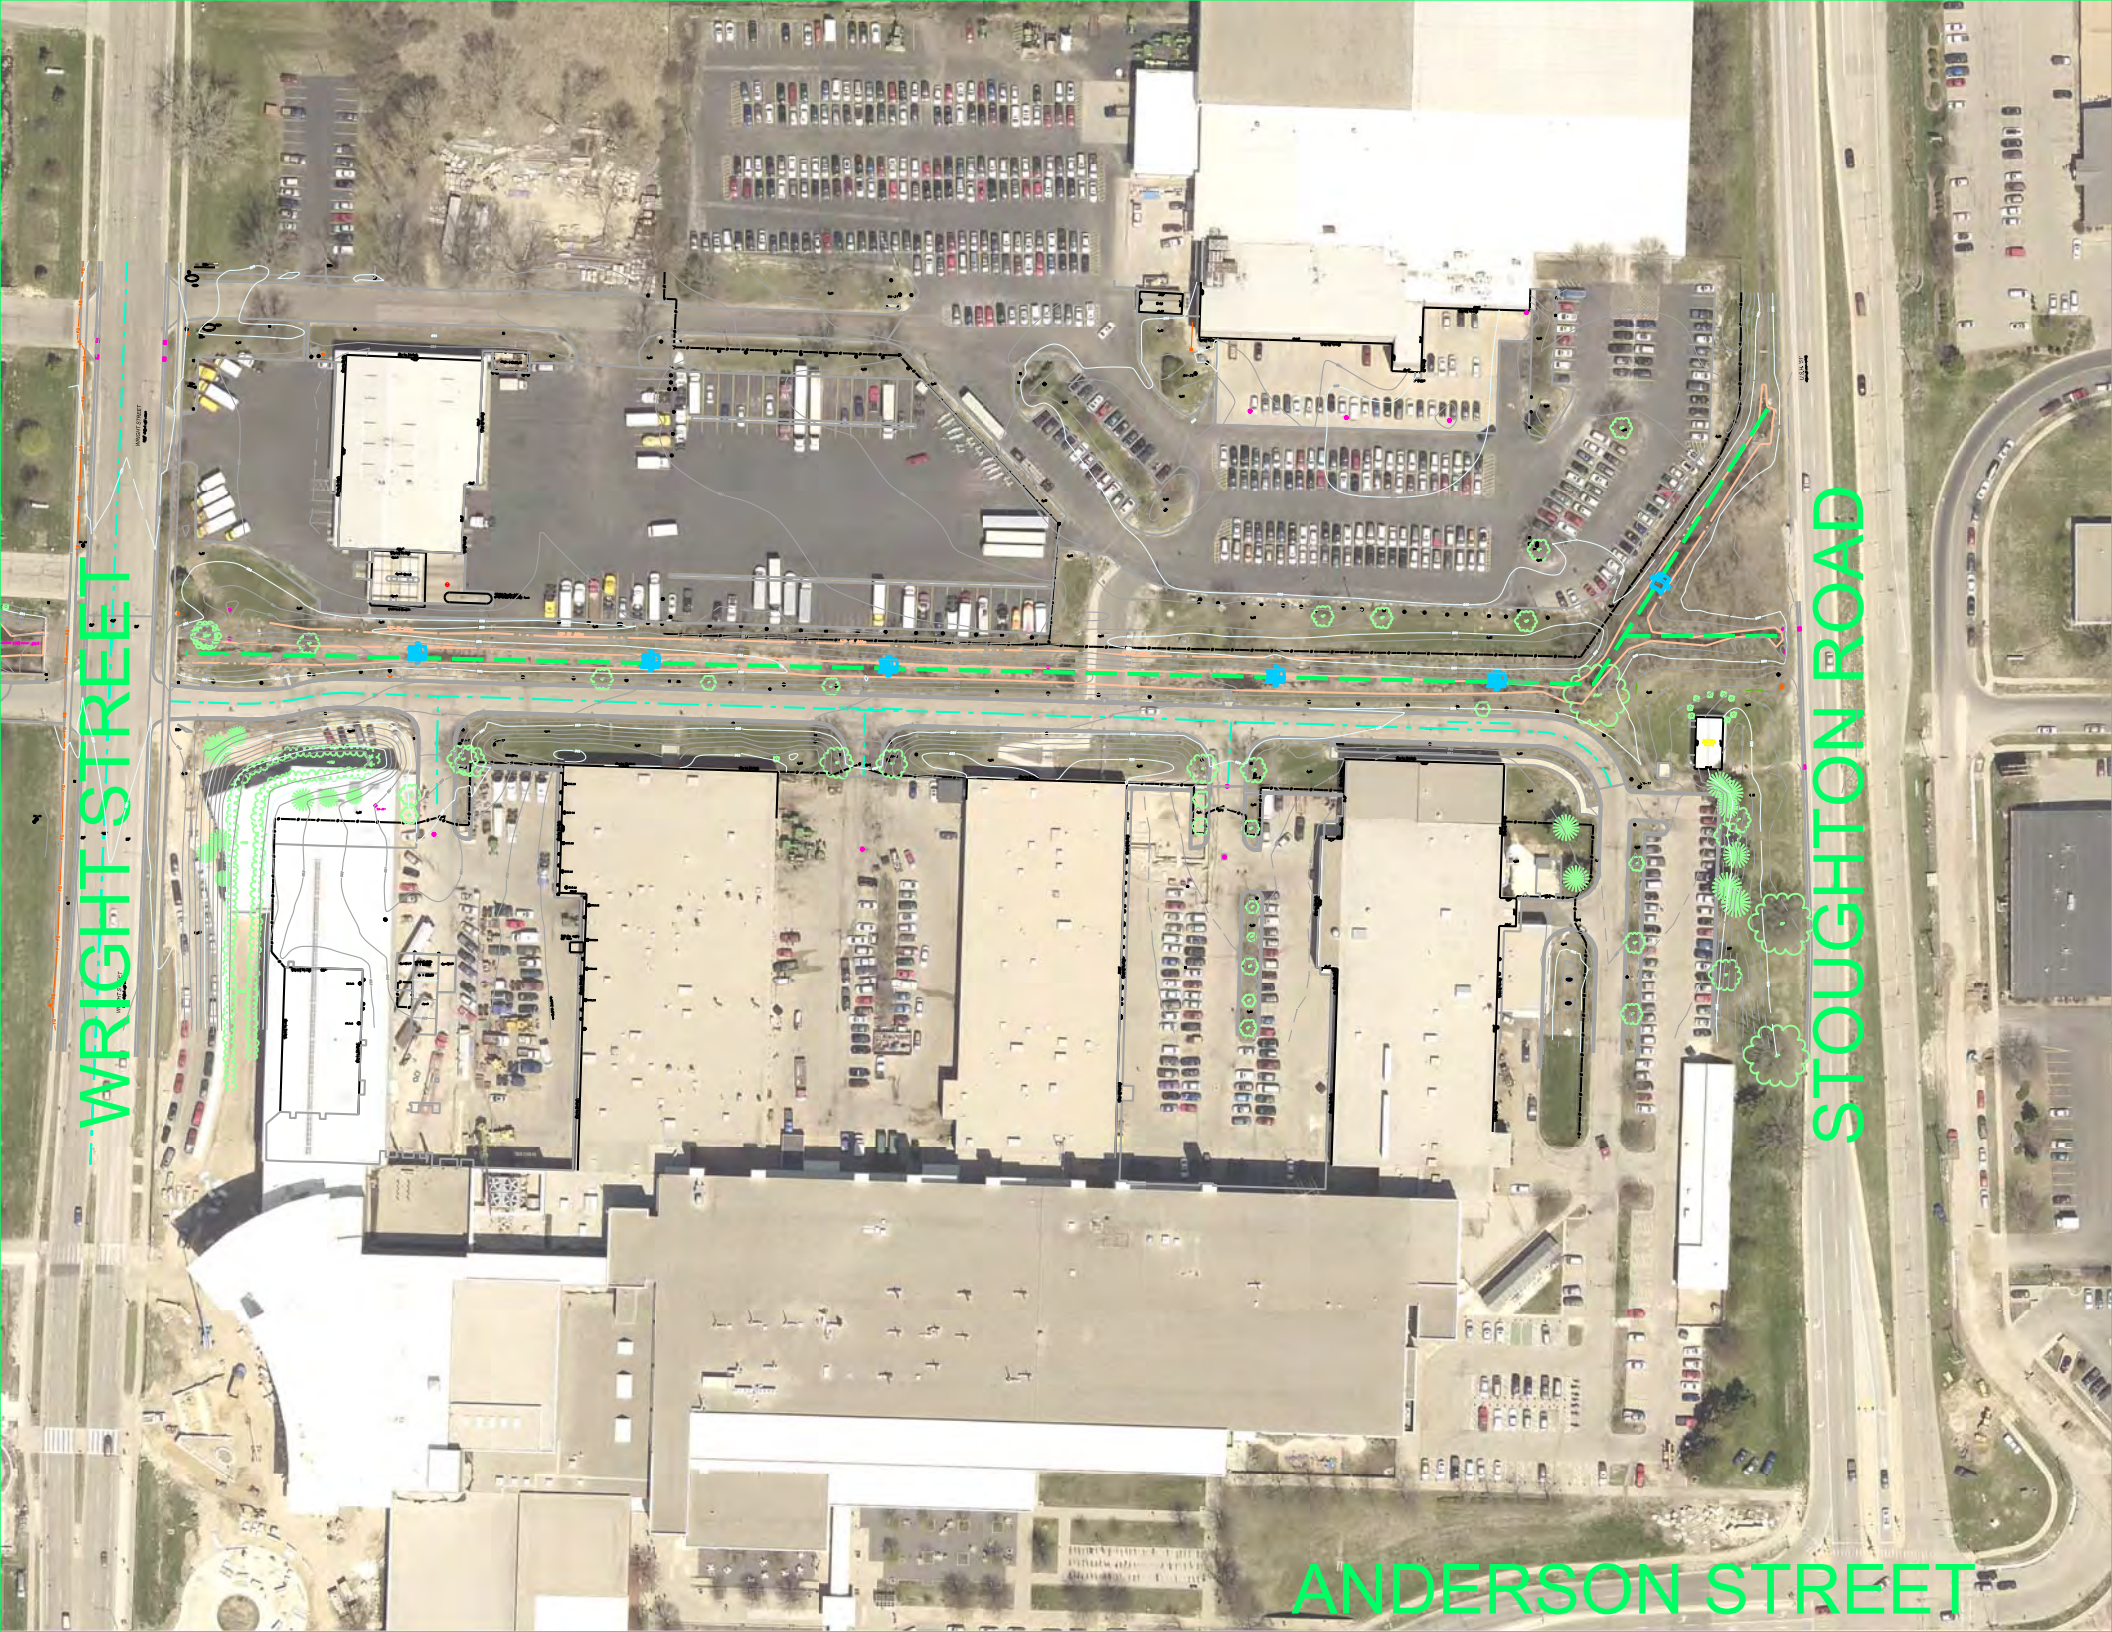

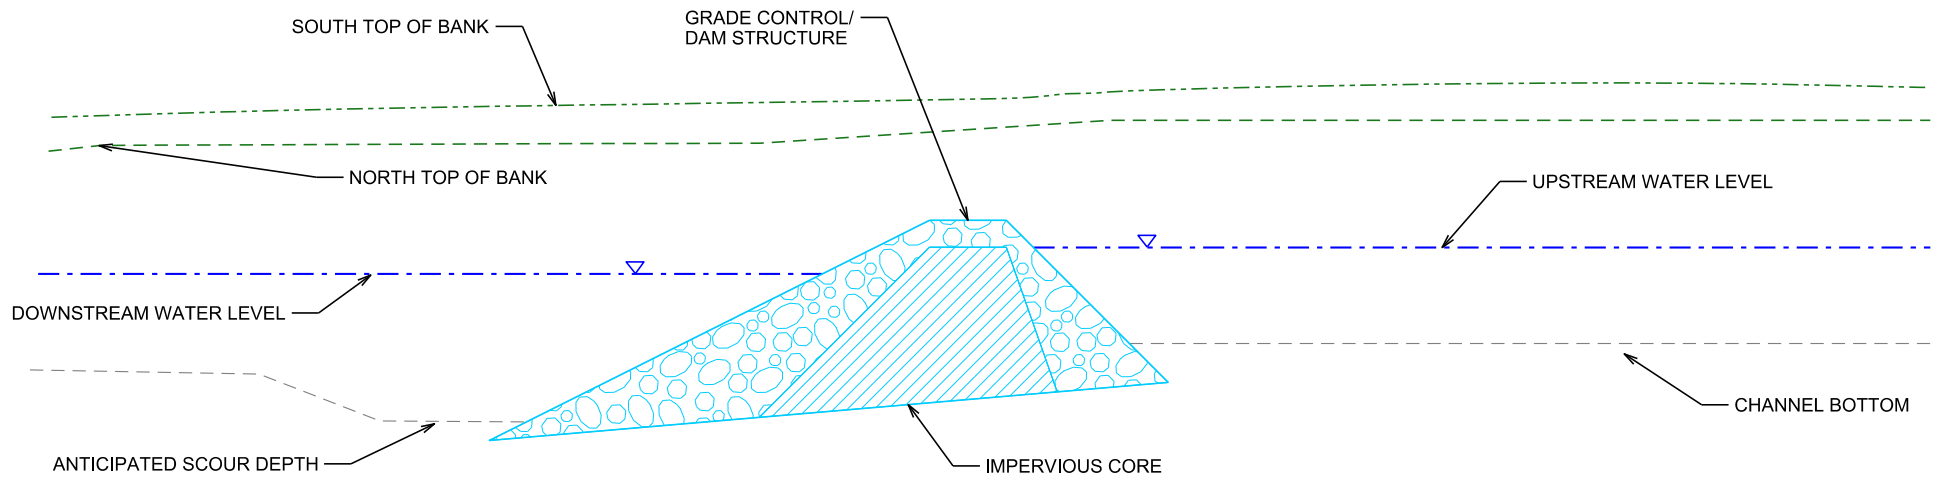

GRADE CONTROL/DAM STRUCTURE: PROFILE

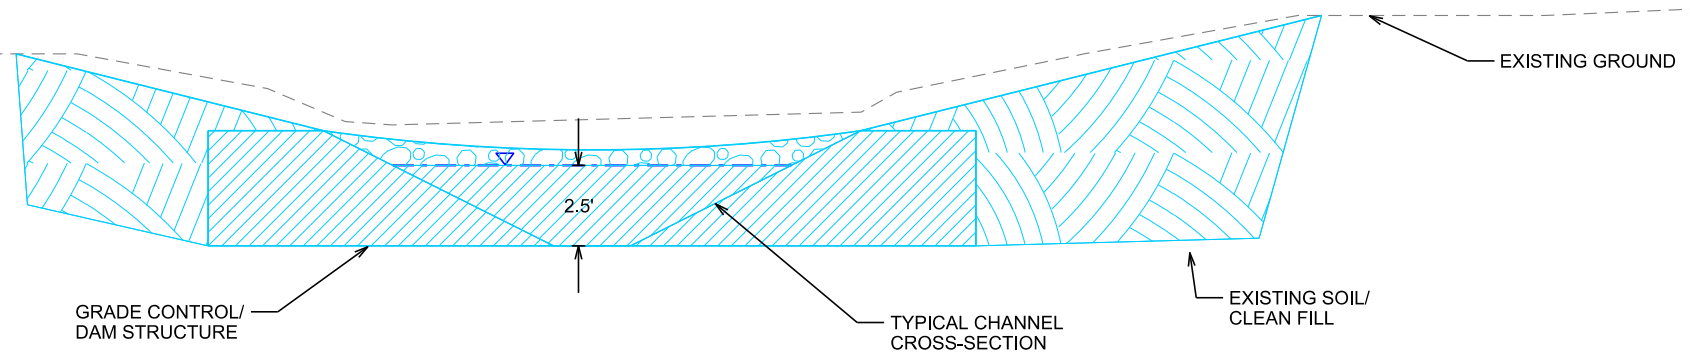

GRADE CONTROL/DAM STRUCTURE: CROSS-SECTION