



Location  
828 E Main Street


Project Name  
The Tinsmith

Applicant  
Jessica Wartenweiler  
Eric Welch


Existing Use  
Reception hall

Proposed Use  
Allow nightclub use at a previously approved reception hall

Public Hearing Date  
Plan Commission  
July 12, 2021

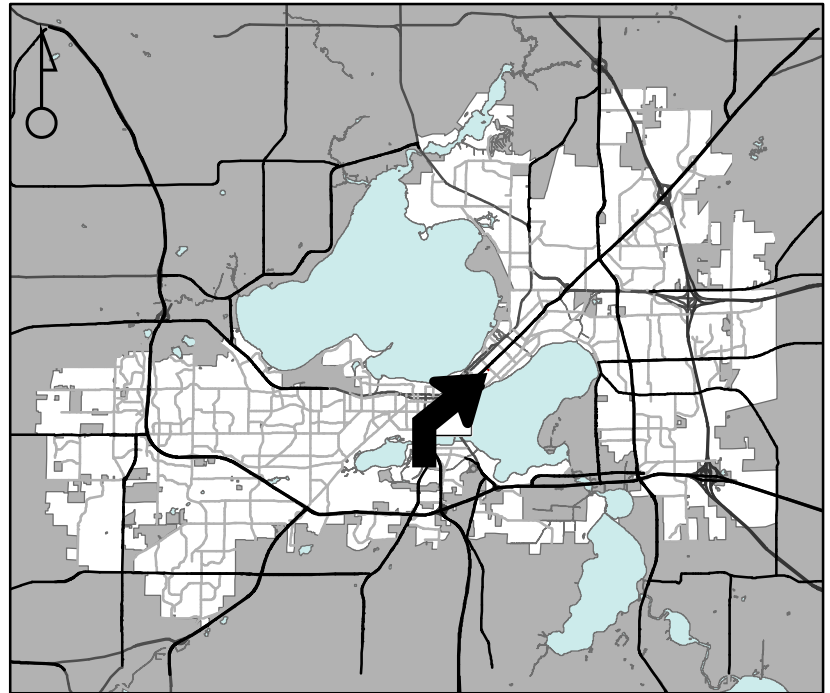

For Questions Contact: Chris Wells at: 261-9135 or cwells@cityofmadison.com or City Planning at 266-4635

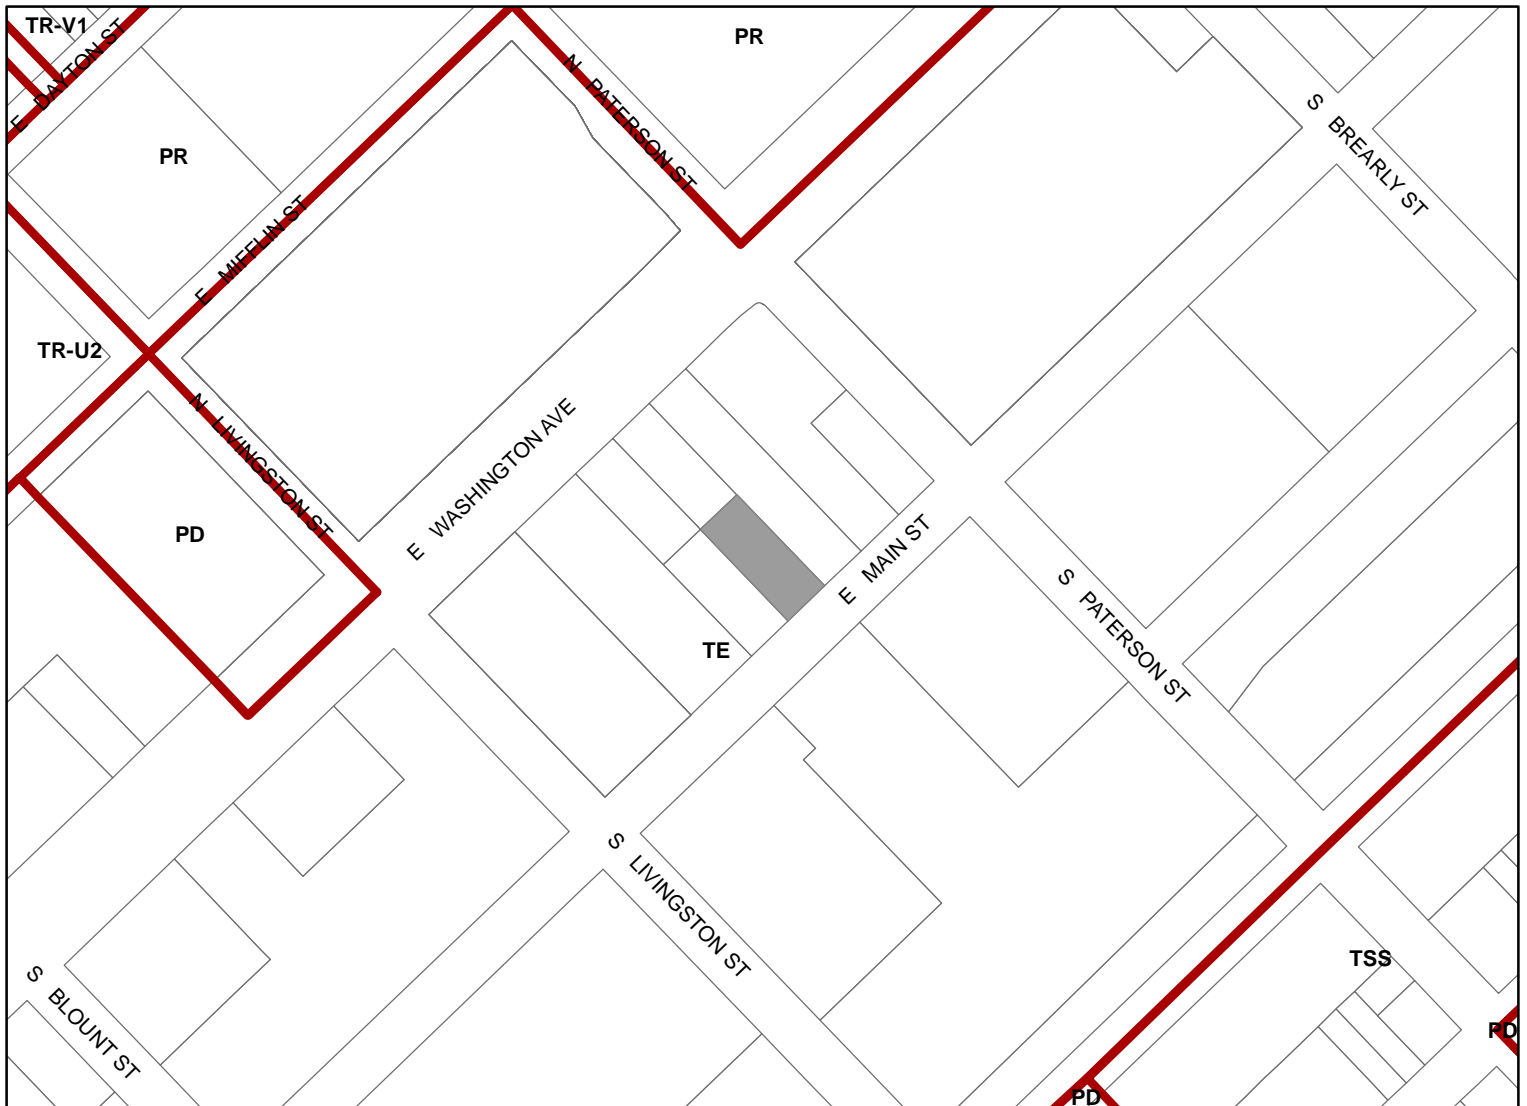

Scale : 1" = 400'

City of Madison, Planning Division : JC : Date : 5-25-21

