



# City of Madison

# PD(SIP) Alteration

## Location

310-322 E Washington Avenue

## Applicant

Mark Binkowski, MB Realty, LLC  
St. John's Lutheran Church


## Request

Revise plans for mixed-use building to reduce off-street parking from 63 stalls to 10 and remove balconies from apartments


## Public Hearing Date

Plan Commission

September 23, 2024

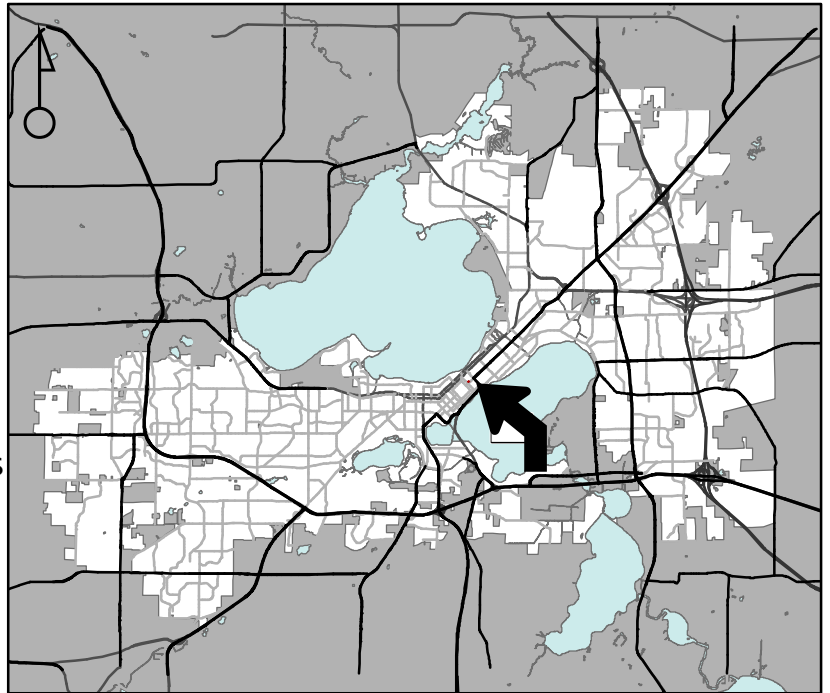

For Questions Contact: Tim Parks at: 261-9632 or tparks@cityofmadison.com or City Planning at 266-4635

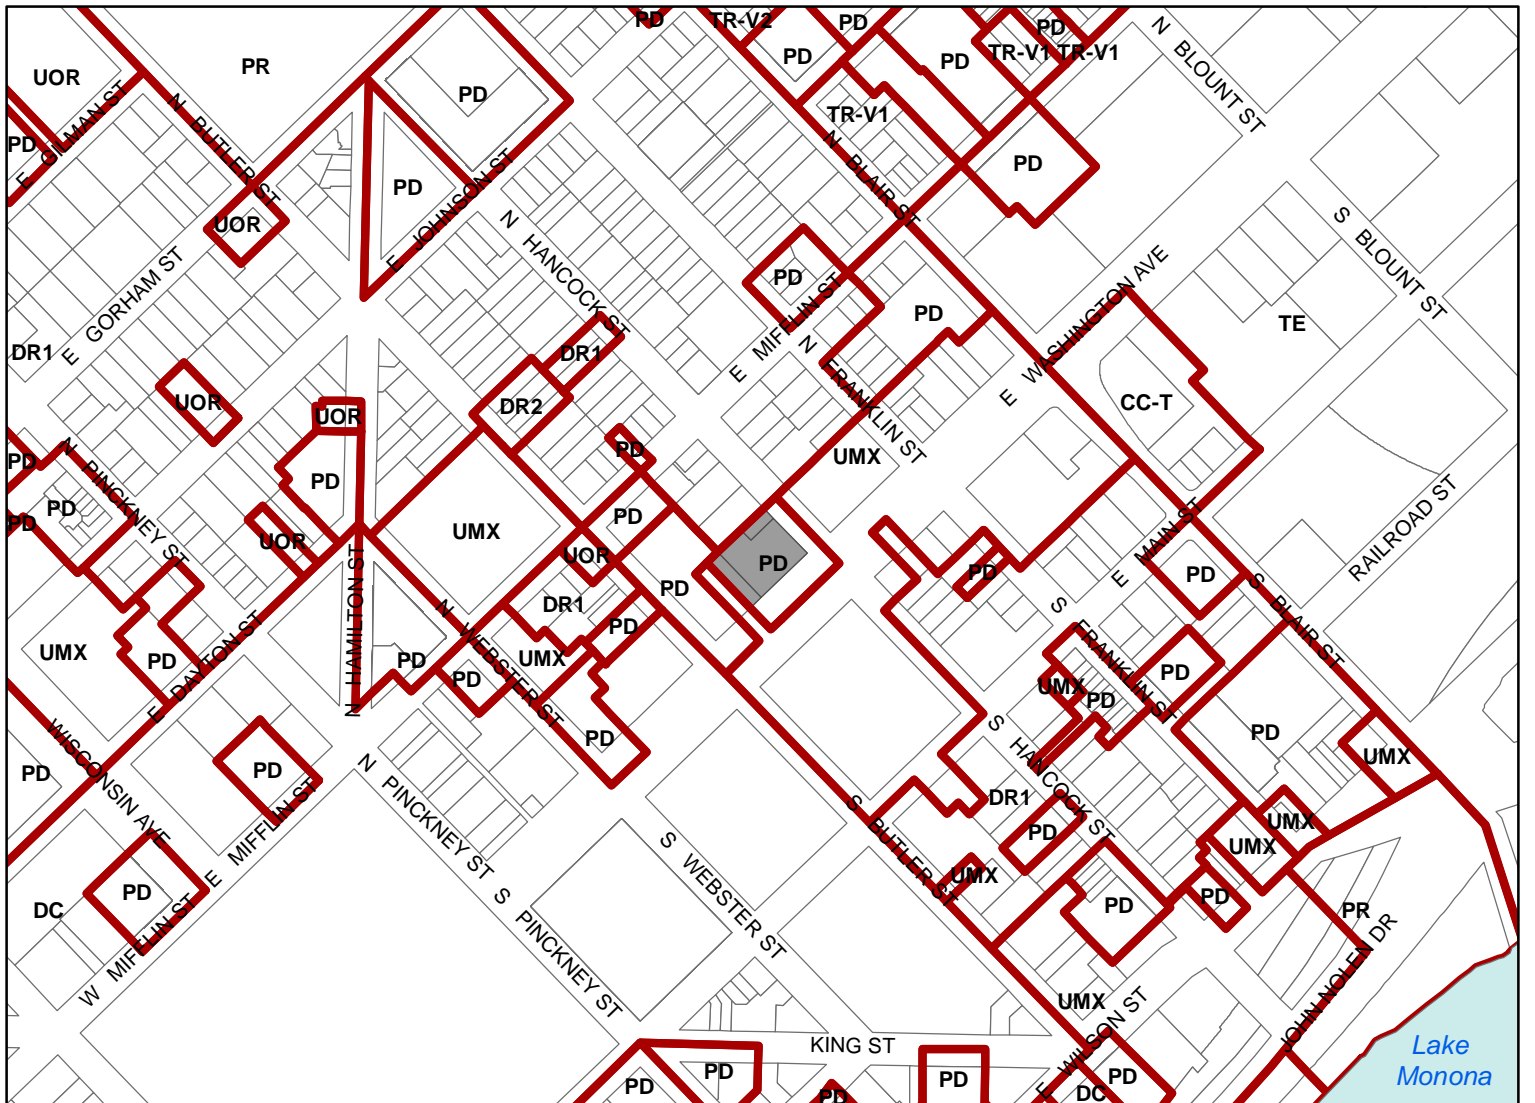

Scale : 1" = 400'

City of Madison, Planning Division : JC : Date : 8-20-24

