


# Madison Bicycle Center/Freewheel Bicycle Plan Keys + Program

Plan Key & Description	Proposed Amounts & Area	Requested Amounts & Area
① Bicycle Path	3'-6" Wide / 425 SF	/
② Bicycle 2-Tier Storage Racks <small>Madrax 4 Bike Horizontal Storage</small>	60 Bicycles / 210 SF	96 Bicycles
③ Bicycle Vertical Storage <small>Saris Bike Tracs - Wall Mounted</small>	30 Bicycles / 170 SF	Max
④ Bicycle Ceiling Storage <small>Saris CycleGlide - Ceiling Mounted</small>	24 Bicycles / 275 SF	Max + Bicycle Shop Storage
⑤ Public Bicycle Repair Station <small>Madrax Repair Stand with Tools</small>	1 / 40 SF	1
⑥ Retail Display / Space <small>Provided by Freewheel</small>	145 SF	VARIOUS
⑦ Seating / Meeting Area <small>Provided by Freewheel</small>	8 PPL / 95 SF	8 PPL Min
⑧ White Board & Pin Up Area <small>Provided by Freewheel</small>	1 / 9'-0" LF	1
⑨ POS Counter	7'-0" in Length	1
⑩ Work Station w/ Storage & Shelves <small>Provided by Freewheel</small>	4 - 7' Wide	2 Min- 6' Wide
⑪ Industrial Sink & Storage Cabinets <small>Provided by Freewheel</small>	32" Wide Freestanding Industrial Sink	32" Wide Industrial Sink
⑫ Merchandise Shelving / Storage <small>Provided by Freewheel</small>	Varies	/
⑬ Work Stand w/ 5' Clearance <small>Park Tool Deluxe Double Arm Repair Stand</small>	4 Bicycle Work Stands	4 Bicycle Work Stands
⑭ Mobile Work Bench <small>Provided by Freewheel</small>	2	2 Min - 4 Max
⑮ Office	8'-9" x 6'-6" / 57 SF	8' x 8' / 64 SF
⑯ 2-Tiered Personal Lockers	82 Individual Lockers	48 Individual Lockers
⑰ Drinking Fountain & Bottle Filler	1	/
⑱ ADA Toilet Room	1 / 58 SF	1-2
⑲ Single Occupant Shower	2 / 37 SF	2
⑳ Single Occupant ADA Shower	1 / 62 SF	1 min / 4 Max
㉑ Signage & Graphic Wall	27' in Length	/
㉒ Information Kiosk	1	1 / 60 SF
㉓ Bike Wash	1 / 51 SF	1
㉔ Folding Security Doors <small>Dynamic Closure Side Folding Metal Doors</small>	2	2
㉕ Vending Machine	1	1


## Madison Bicycle Center/Freewheel Bicycle Plan Keys + Program

Plan Key & Description	Proposed Amounts & Area	Requested Amounts & Area
②⑥ Storage Cabinets	16	/
②⑦ Trash Room / Storage Closet	1 / 21 SF	1
②⑧ Towel Hooks	19'-0" LF	/
②⑨ Corner Mirrors	2	/
③⑩ Projector Screen	1	1
③① Security Cameras	9	Max
③② Key Card Access System Aurora Key Scan Card Access System	8	At Entries / Toilet Room / Shower Rooms

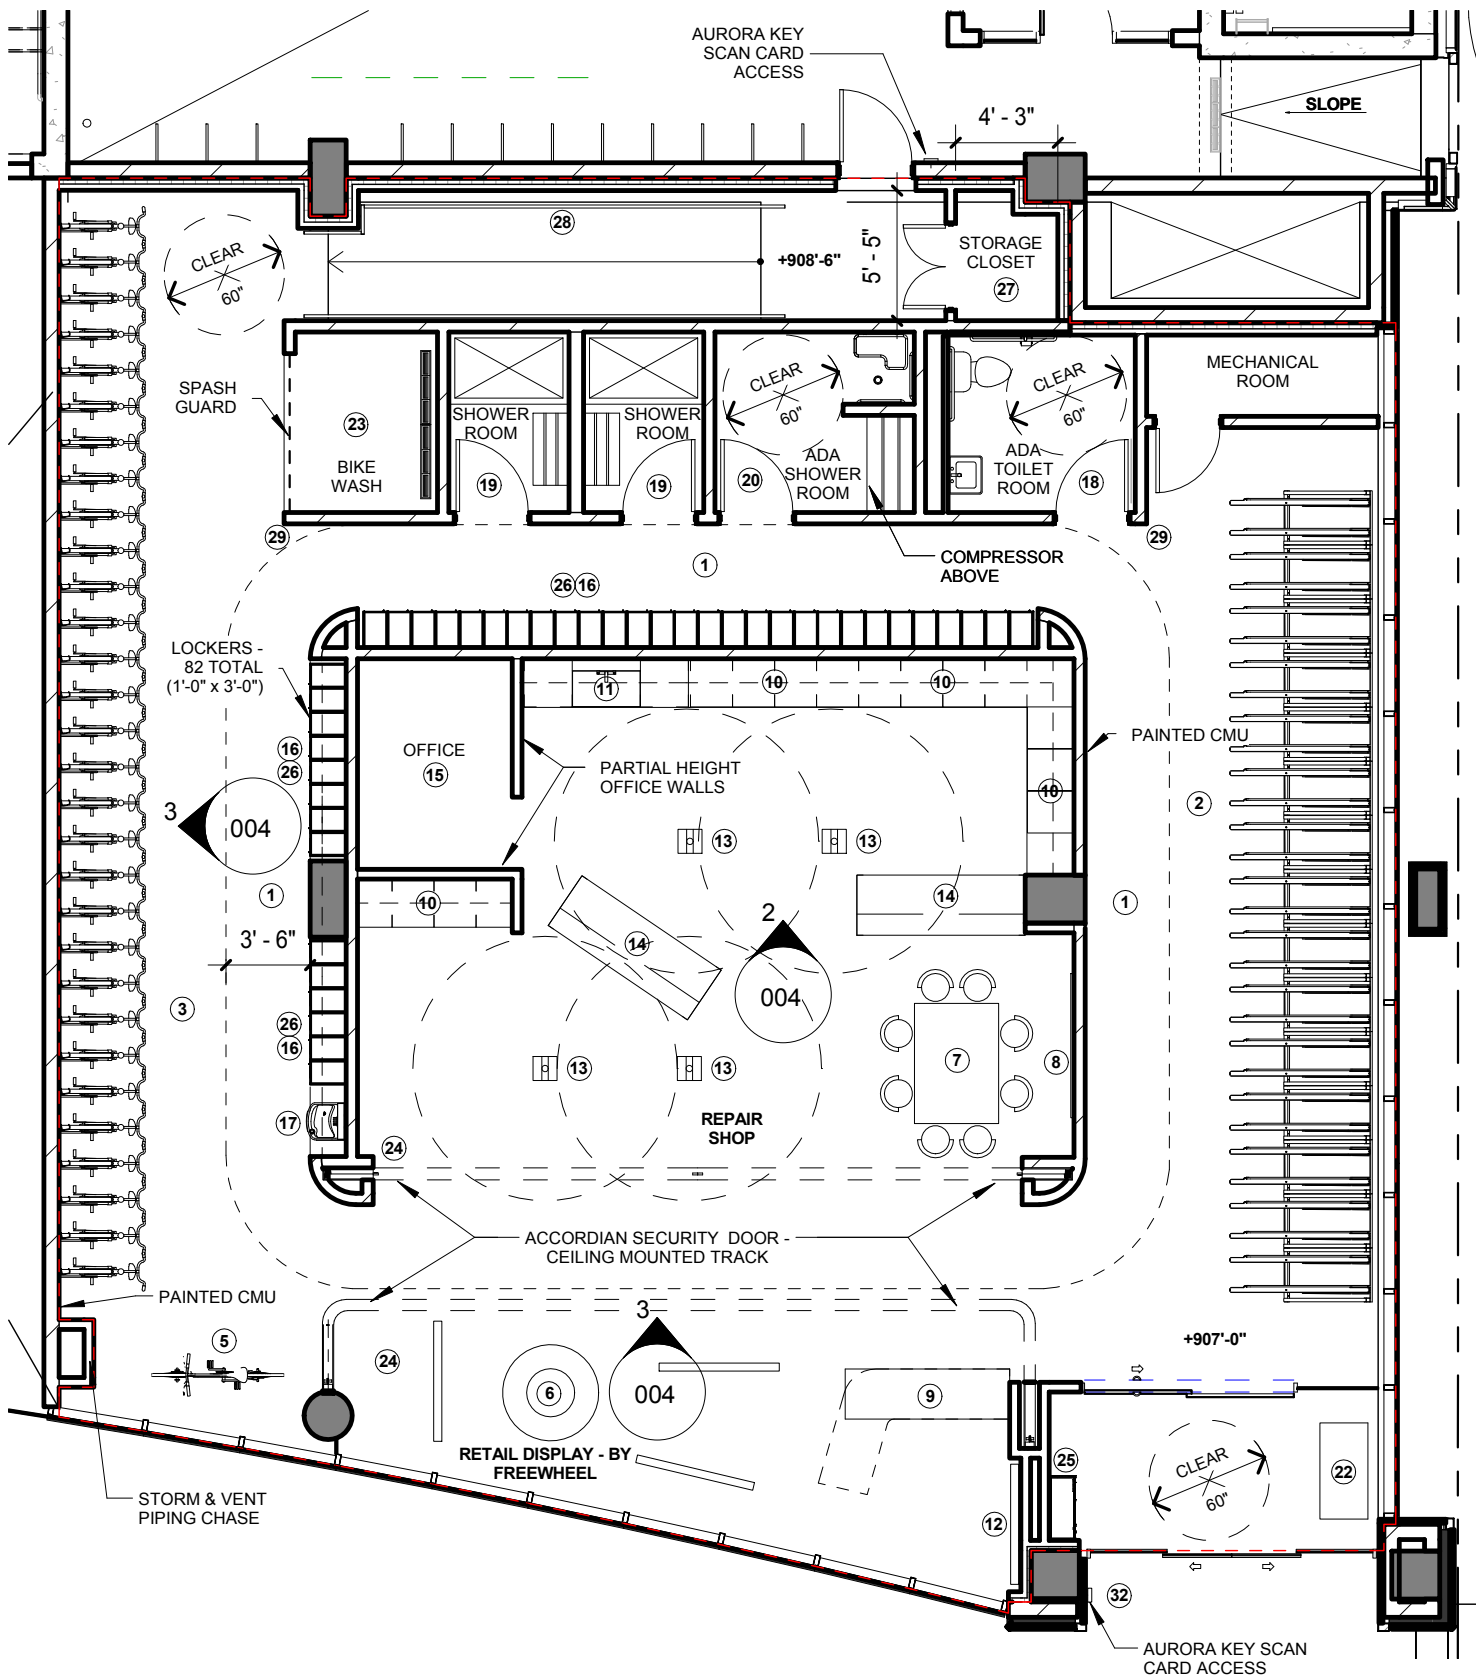

**TOTAL AREA: 3,016 SF\***


\* AREA CALCULATED AS SHOWN BY DASHED RED LINE

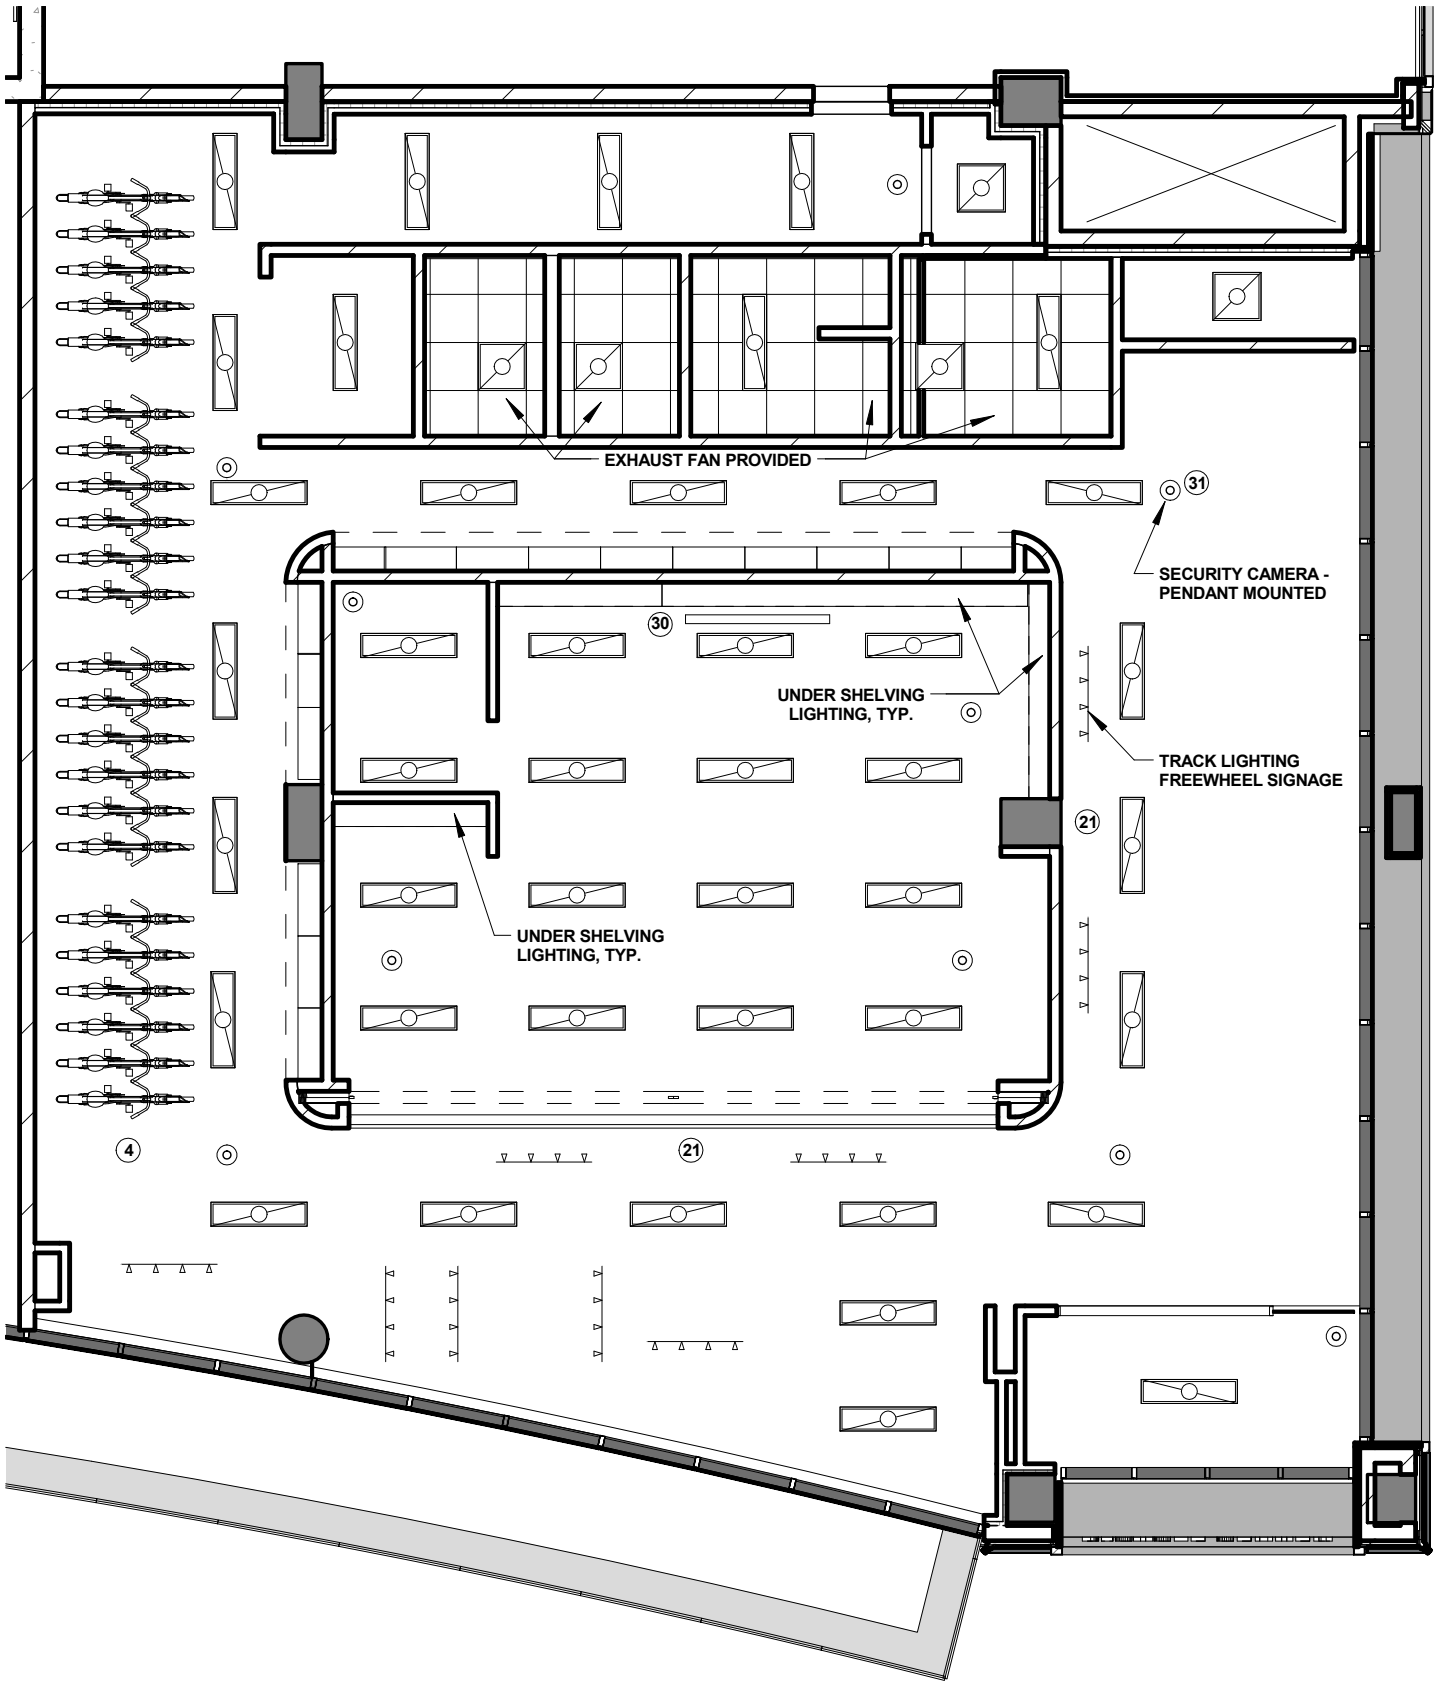




# 1 BIKE SHOP ELEVATION

SCALE: 1/8" = 1'-0"

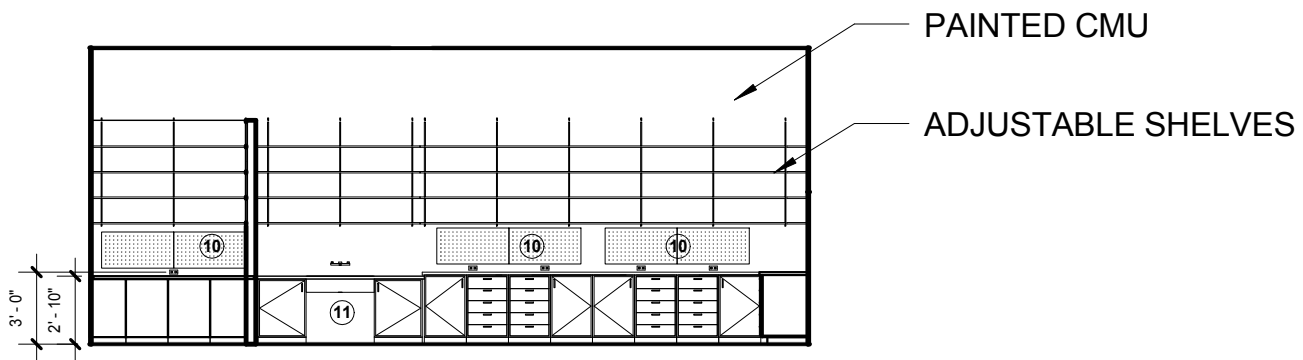



# 2 REPAIR SHOP ELEVATION

SCALE: 1/8" = 1'-0"


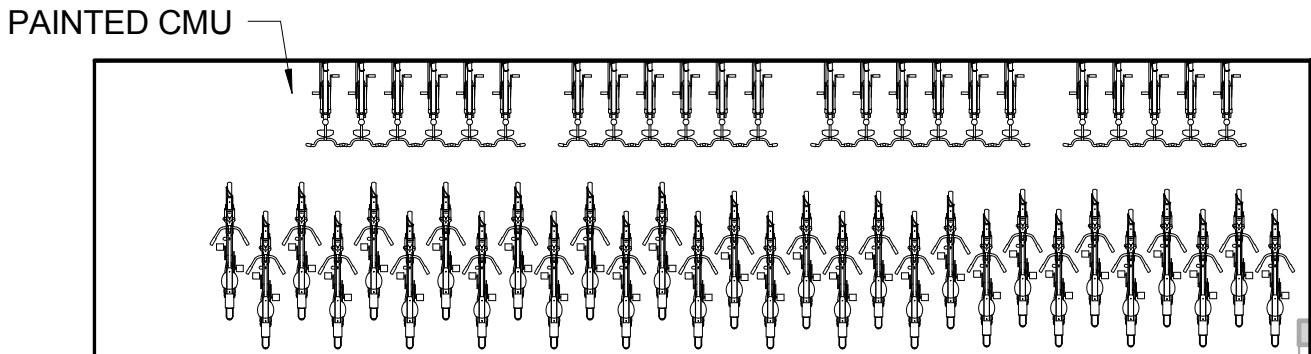


# 3 HANGING BIKE WALL ELEVATION

SCALE: 1/8" = 1'-0"

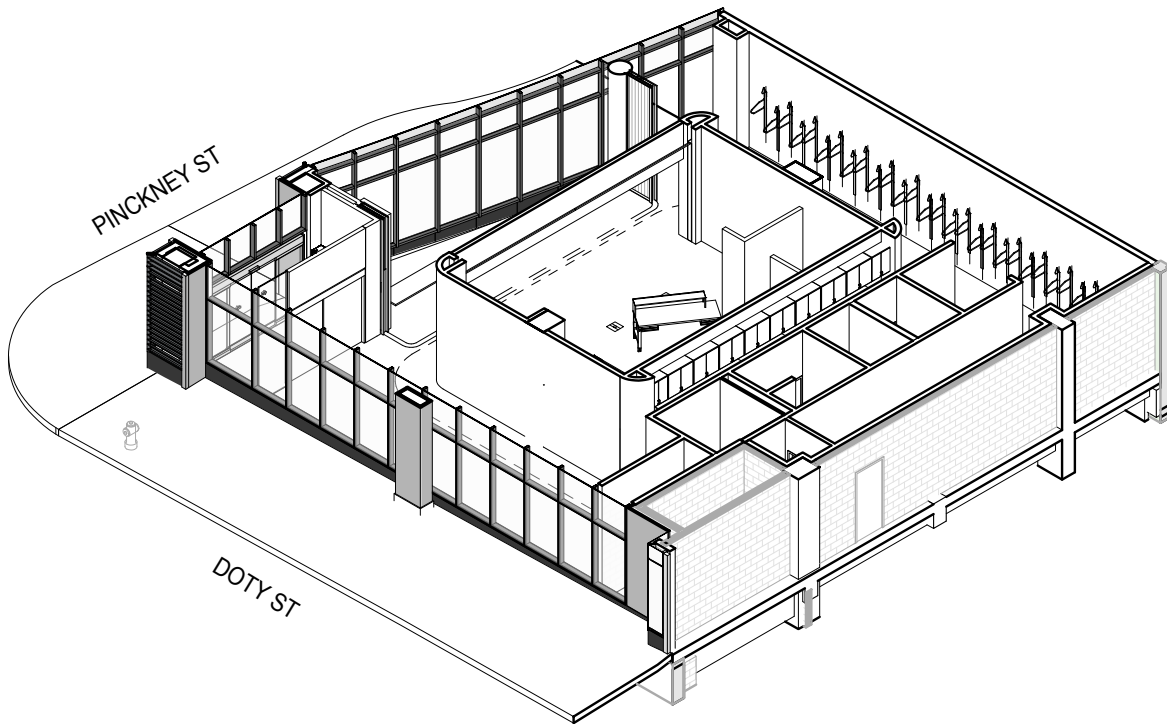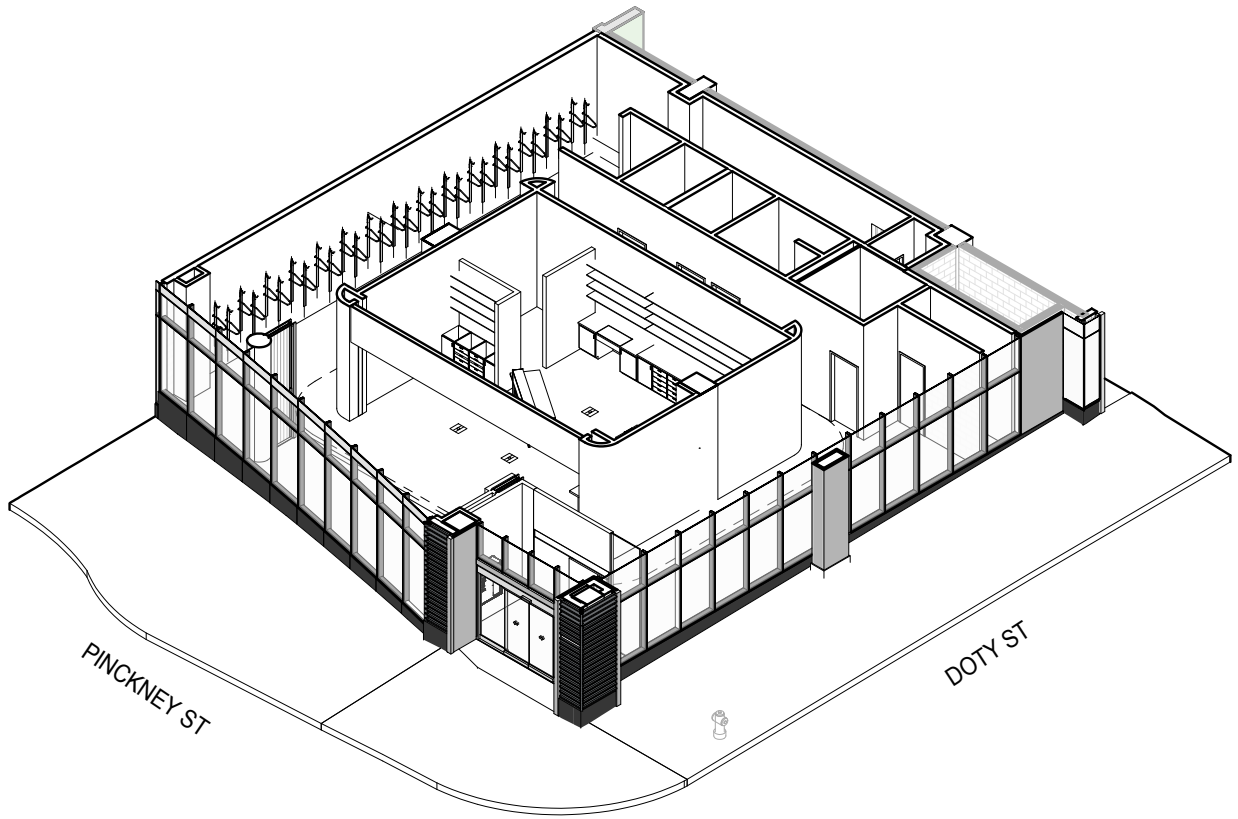

THESE ISOMETRIC DRAWINGS ARE ONLY A GENERALIZED INTERPRETATION OF THE SPACE AND HAVE BEEN CROPPED AND/OR EDITTED FOR CLARITY. THEY DO NOT DEPICT ALL SCOPE OR MATERIAL - SEE FLOOR PLANS

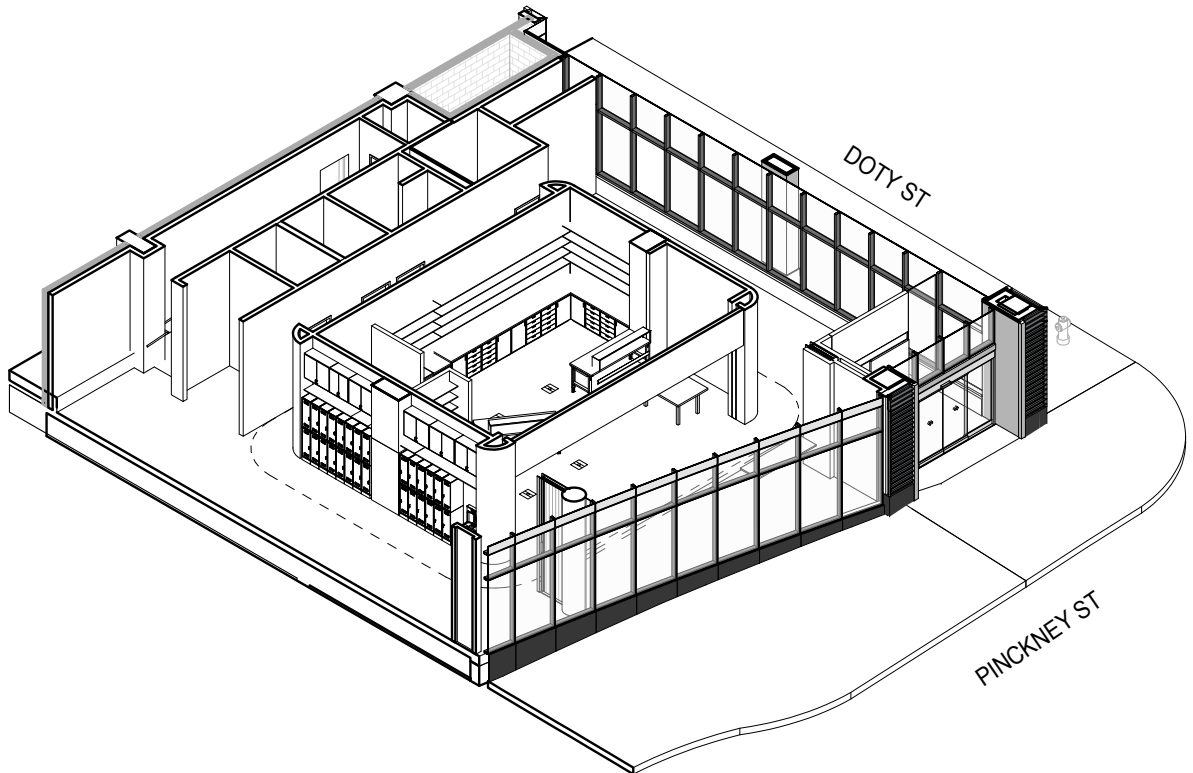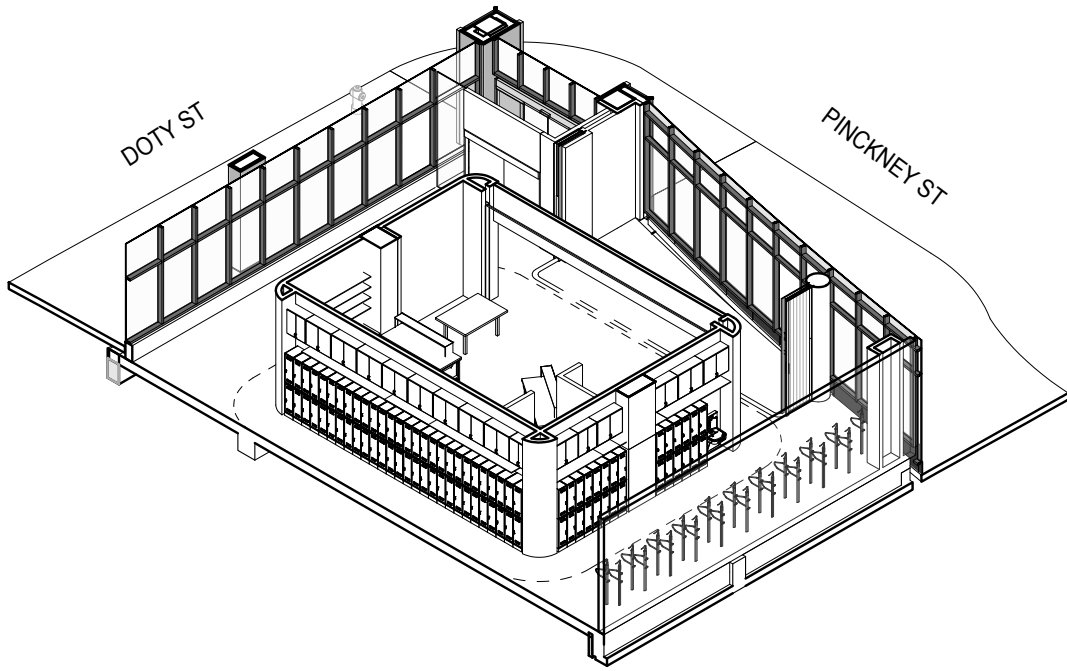

THESE ISOMETRIC DRAWINGS ARE ONLY A GENERALIZED INTERPRETATION OF THE SPACE AND HAVE BEEN CROPPED AND/OR EDITED FOR CLARITY. THEY DO NOT DEPICT ALL SCOPE OR MATERIAL - SEE FLOOR PLANS