



City of Madison

Conditional Use

Location
1802 Legacy Lane


Project Name
Bartell Two-family Home

Applicant
Denis & Sherry Bartell / Michelle Hebert, Robert Design


Existing Use
Vacant

Proposed Use
Construct two-family two-unit dwelling

Public Hearing Date
Plan Commission
07 May 2018

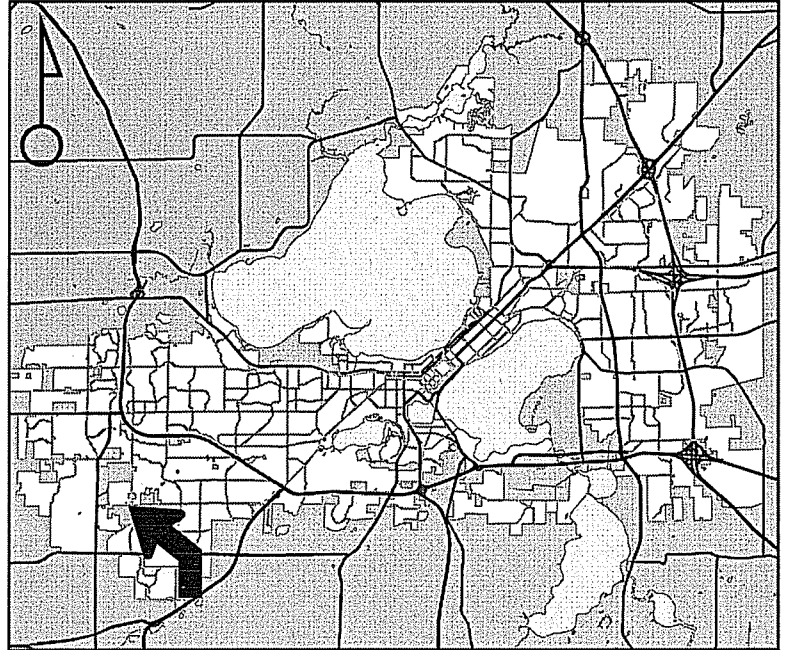

For Questions Contact: Sydney Prusak at: 243-0554 or sprusak@cityofmadison.com or City Planning at 266-4635

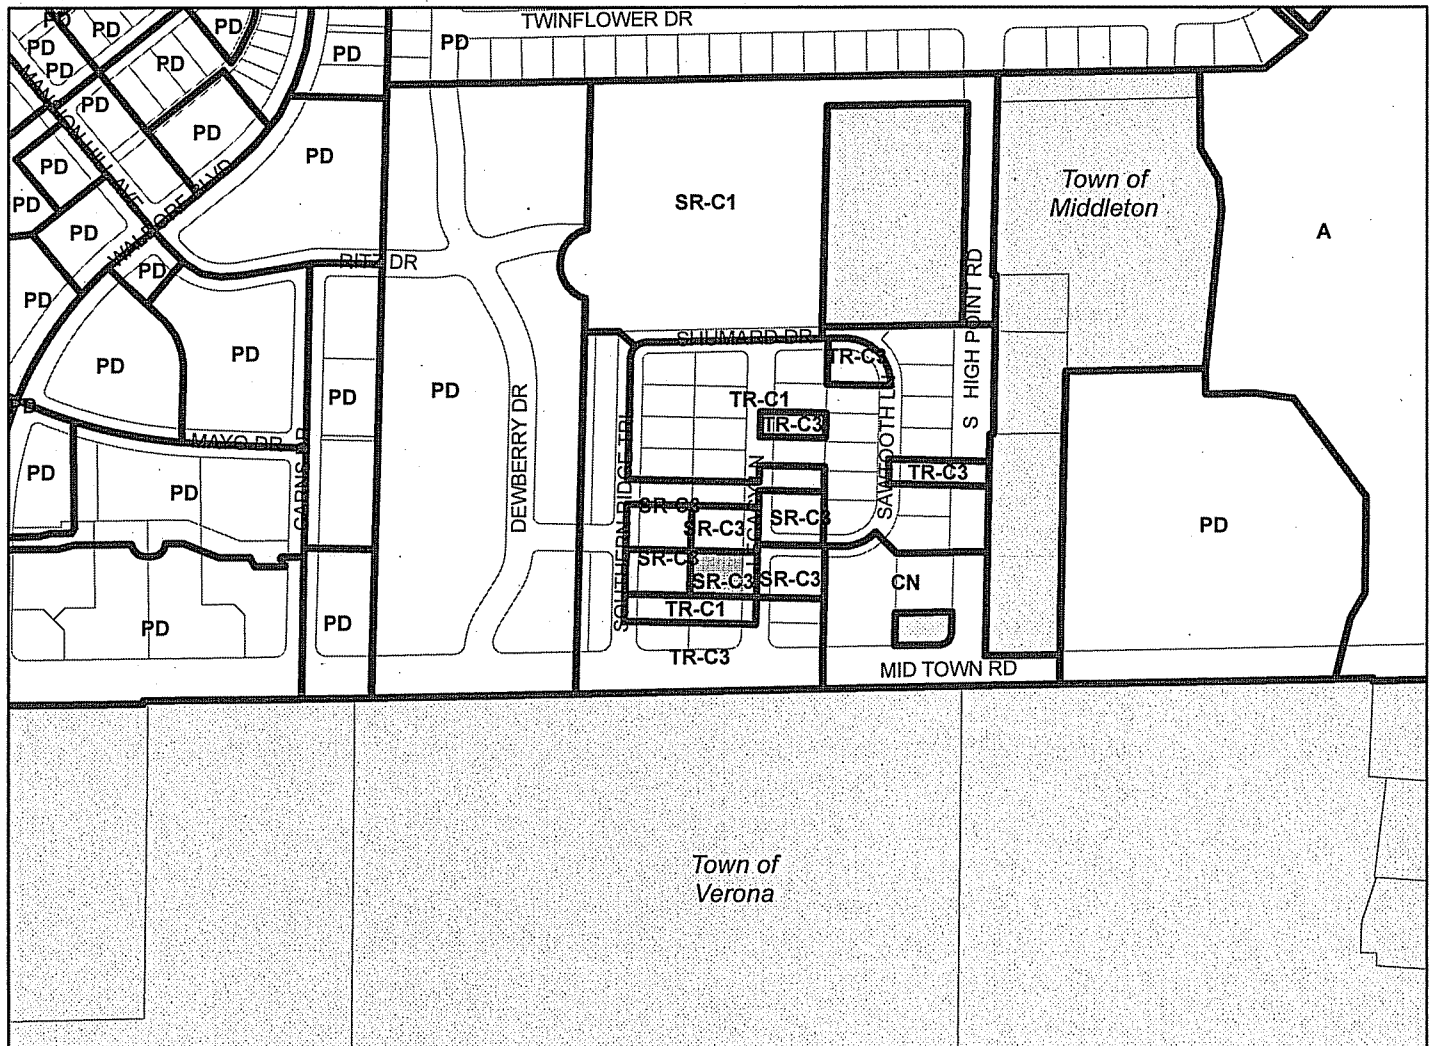

Scale : 1" = 400'

City of Madison, Planning Division : PPE : Date : 23 April 2018

