



Location

118 State Street

Applicant

Susan McKinney, MCKO, LLC
118, LLC

Requests

- Rezone from PD to DC
- Conditional Use for a nightclub in existing two-story building


Public Hearing Dates

Plan Commission


December 11, 2023

Common Council

January 9, 2024

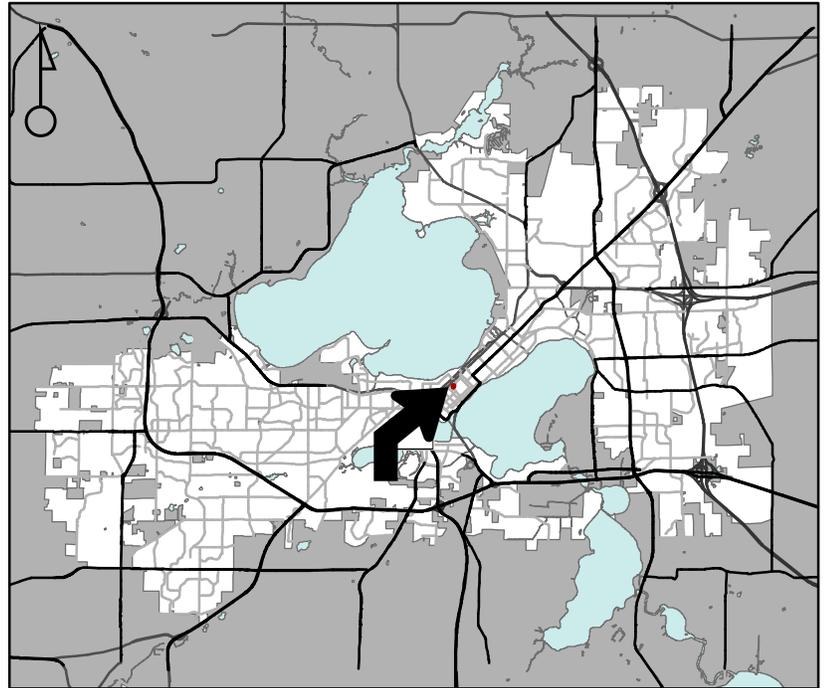

For Questions Contact: Tim Parks at: 261-9632 or tparks@cityofmadison.com or City Planning at 266-4635

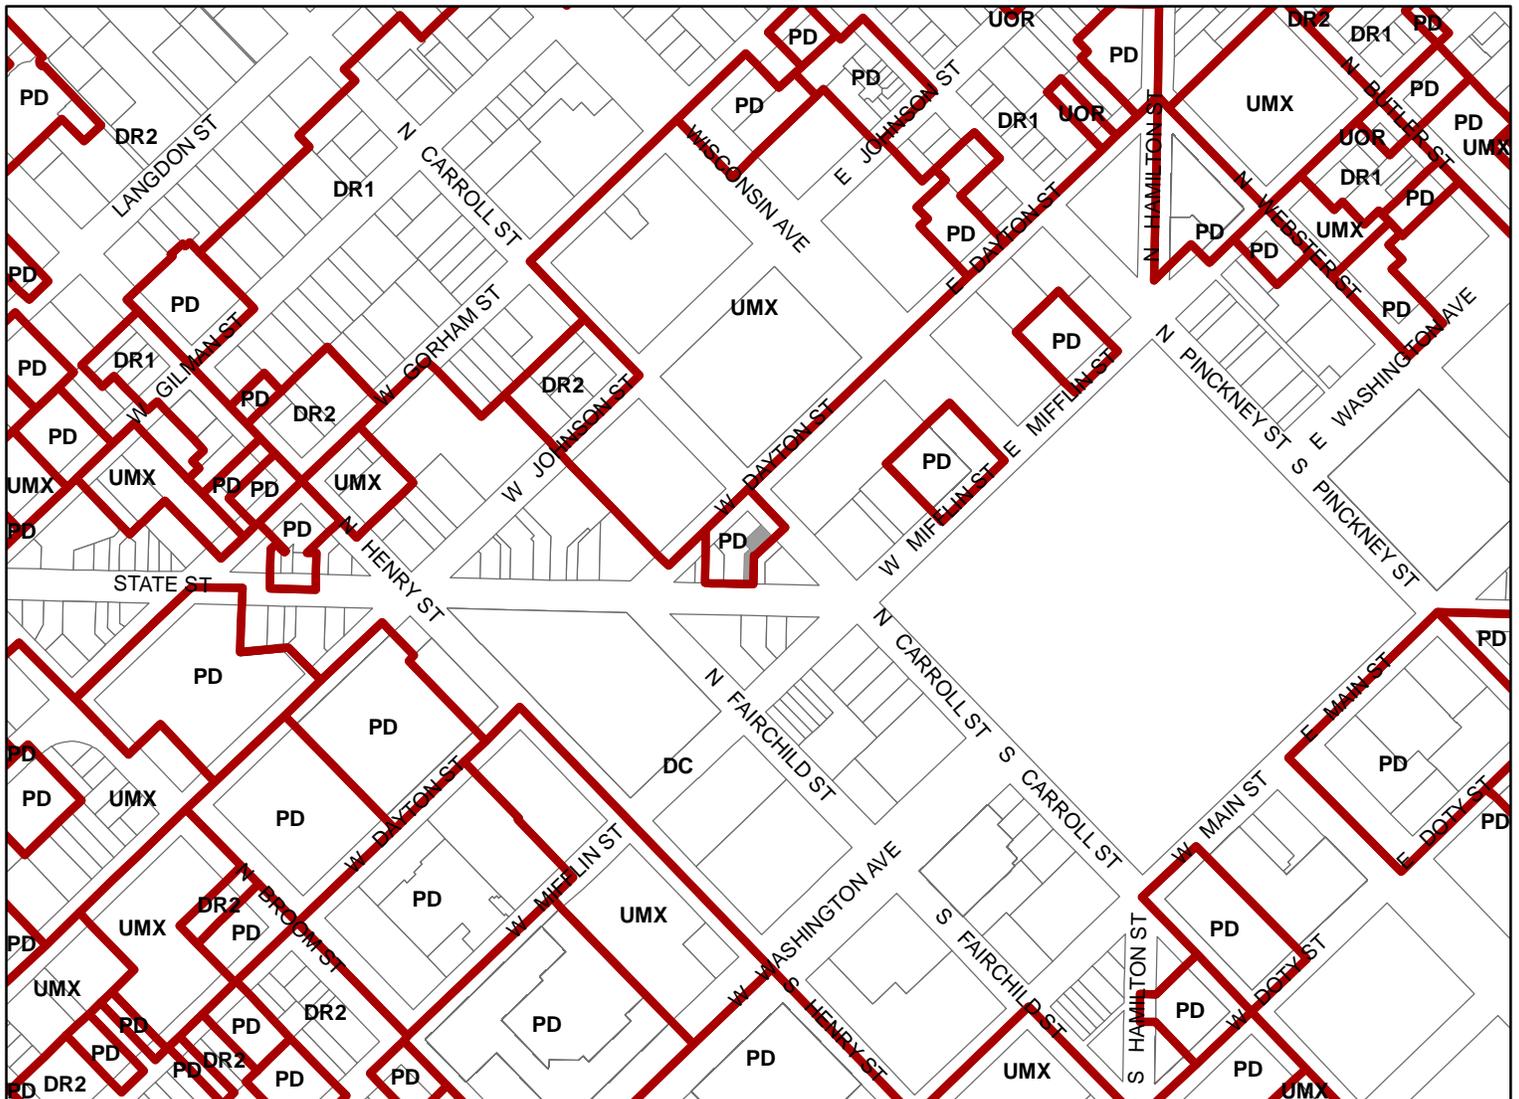

Scale : 1" = 400'

City of Madison, Planning Division : JC : Date : 10-25-23

