



City of Madison

Demolition and Conditional Use

Location
5567 Odana Road


Project Name
Odana Road Mixed-Use

Applicant
Lance McGrath, McGrath Property Group


Existing Use
Bank

Proposed Use
Demolish bank to construct five-story mixed-use building with 3,500 sq. ft. of commercial space and 79 apartments

Public Hearing Date
Plan Commission
May 11 2020

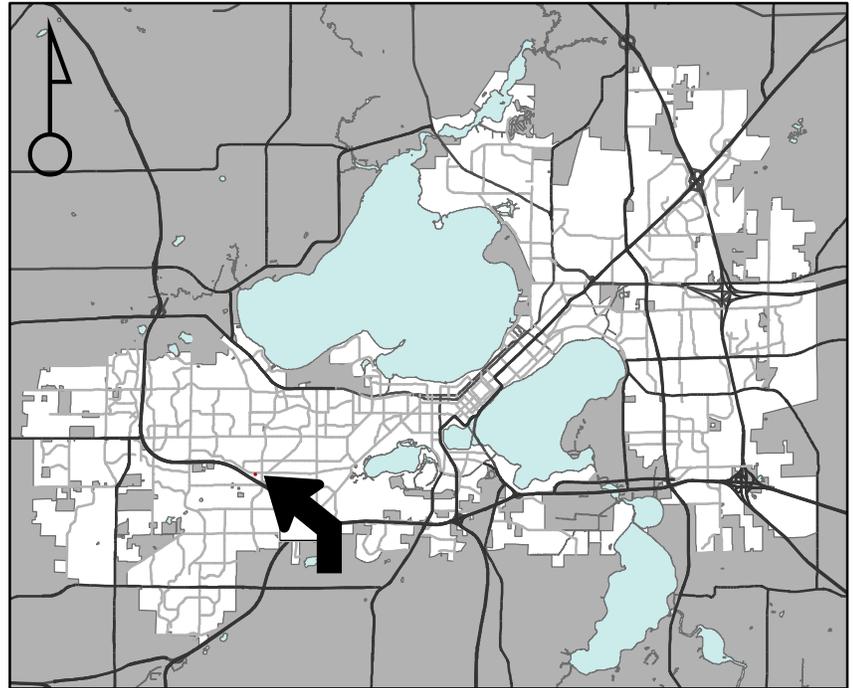

For Questions Contact: Sydney Prusak at: 243-0554 or sprusak@cityofmadison.com or City Planning at 266-4635

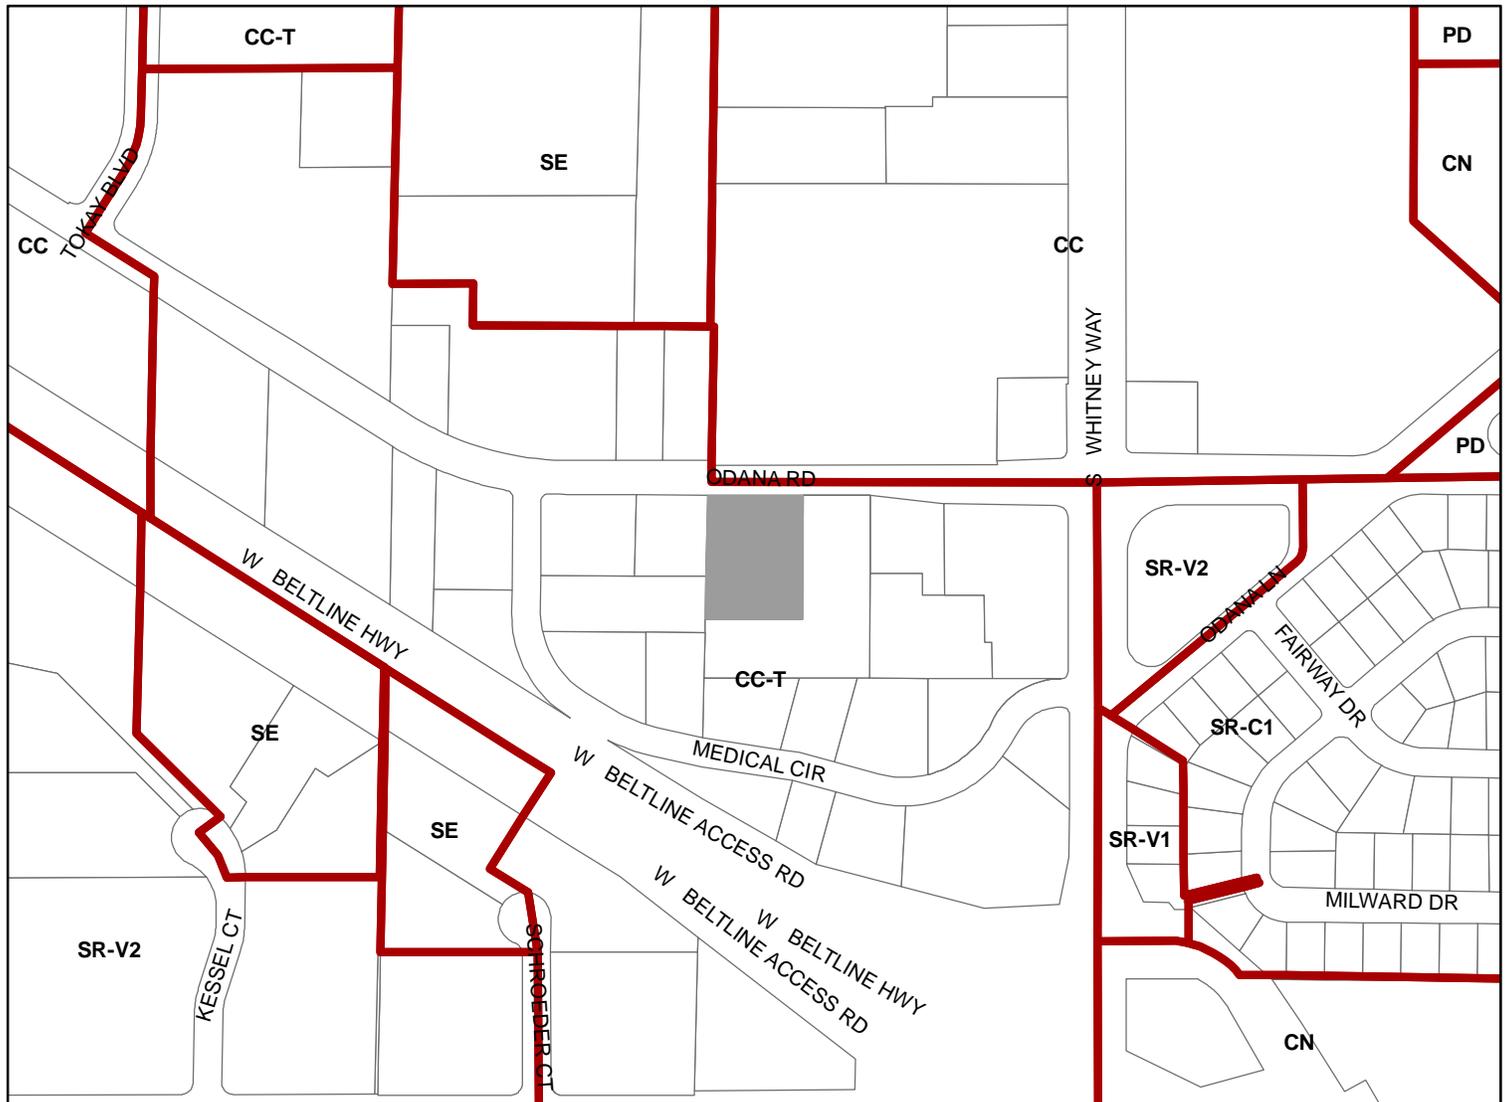

Scale : 1" = 400'

City of Madison, Planning Division : PPE : Date : 4 May 2020

