

REMOVE EX INLET

ADD NEW INLET TO MATCH NEW CURB LINE

REMOVE EX INLET TO ACCOMODATE RAMP

ADD NEW INLET


MARK	REVISION	DATE	BY
13253	12/23/2020	3:55 PM	
Designed By: LAW		Scale: 1"=20'	

13253  
 MADISON, DANE COUNTY, WI  
 CONTRACT NO: 8988

E. GORHAM & HANCOCK STORM  
 RESURFACING WITH STORM 2021  
 M:\DESIGN\Projects\13253\CAD\sewers\13253 E.Gorham\_PROP\_STRM.dwg



13253

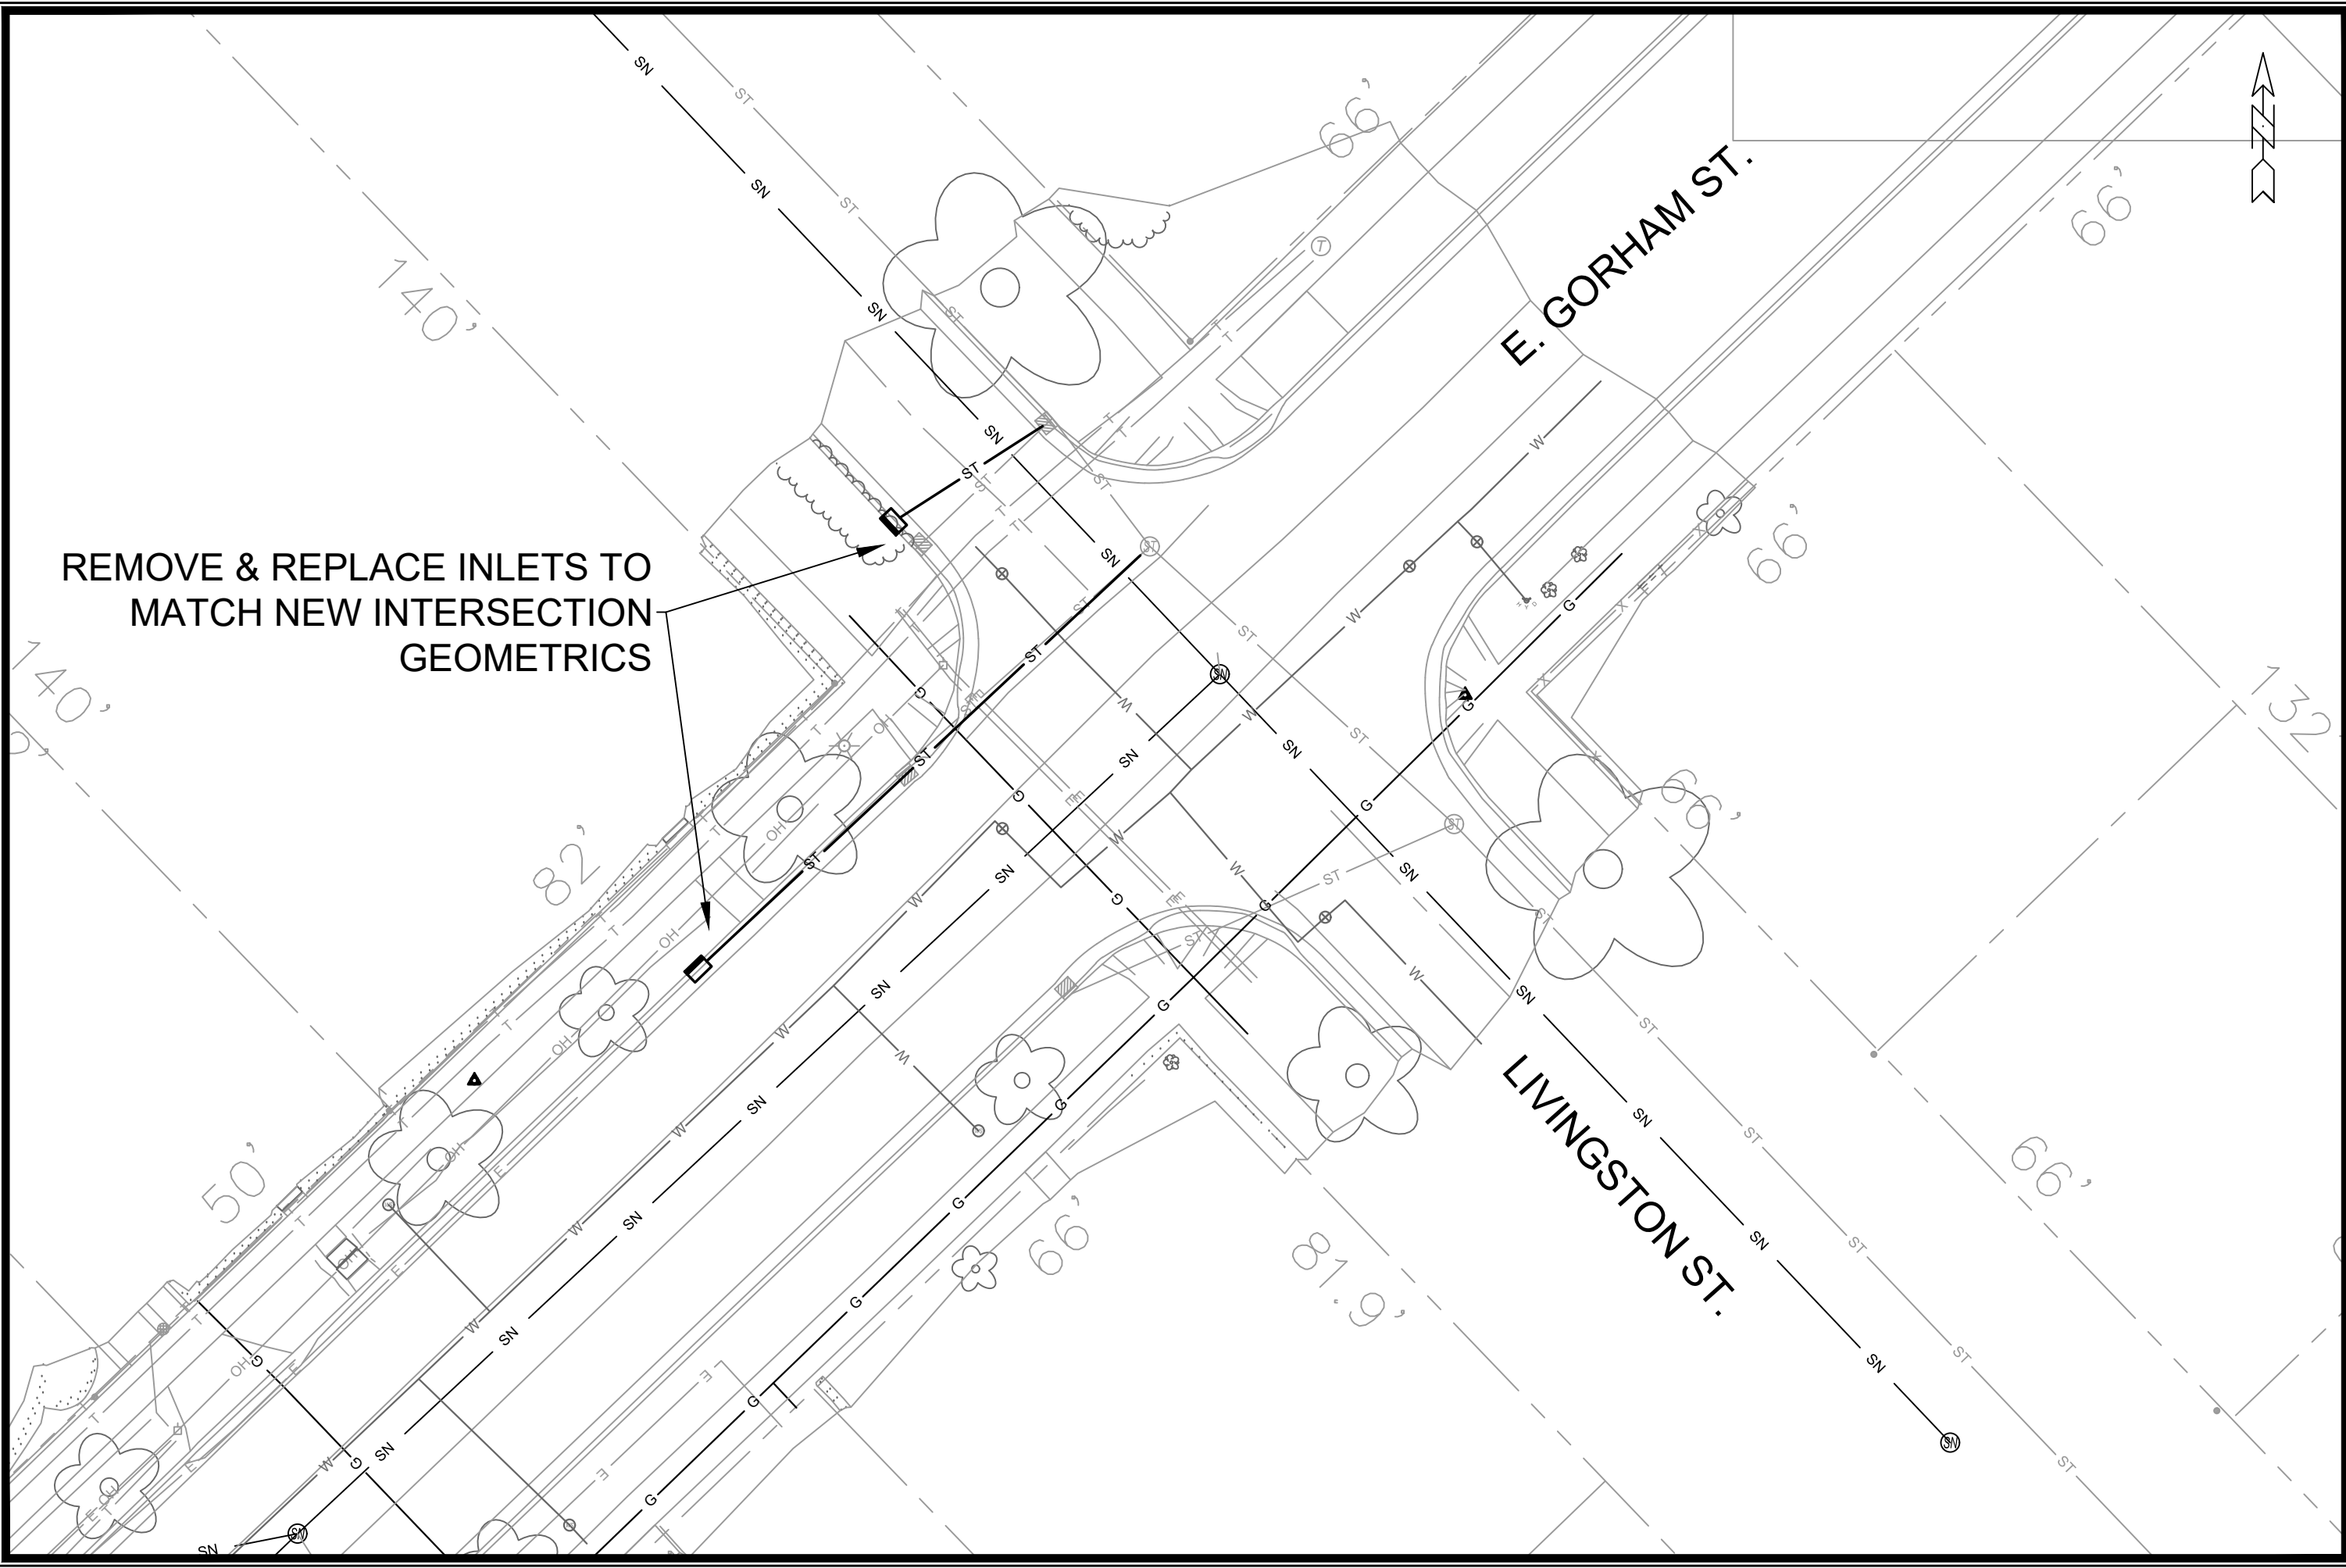

REMOVE & REPLACE INLETS TO  
MATCH NEW INTERSECTION  
GEOMETRICS


MARK	REVISION	DATE	BY

13253  
 E. GORHAM & LIVINGSTON STORM  
 RESURFACING WITH STORM 2021  
 MADISON, DANE COUNTY, WI  
 CONTRACT NO: 8988

M:\DESIGN\Projects\13253\CAD\sewers\13253 E.Gorham\_PROP\_STRM.dwg  
 Designed By: LAW  
 Date: 12/23/2020 3:55 PM  
 Scale: 1"=20'



13253

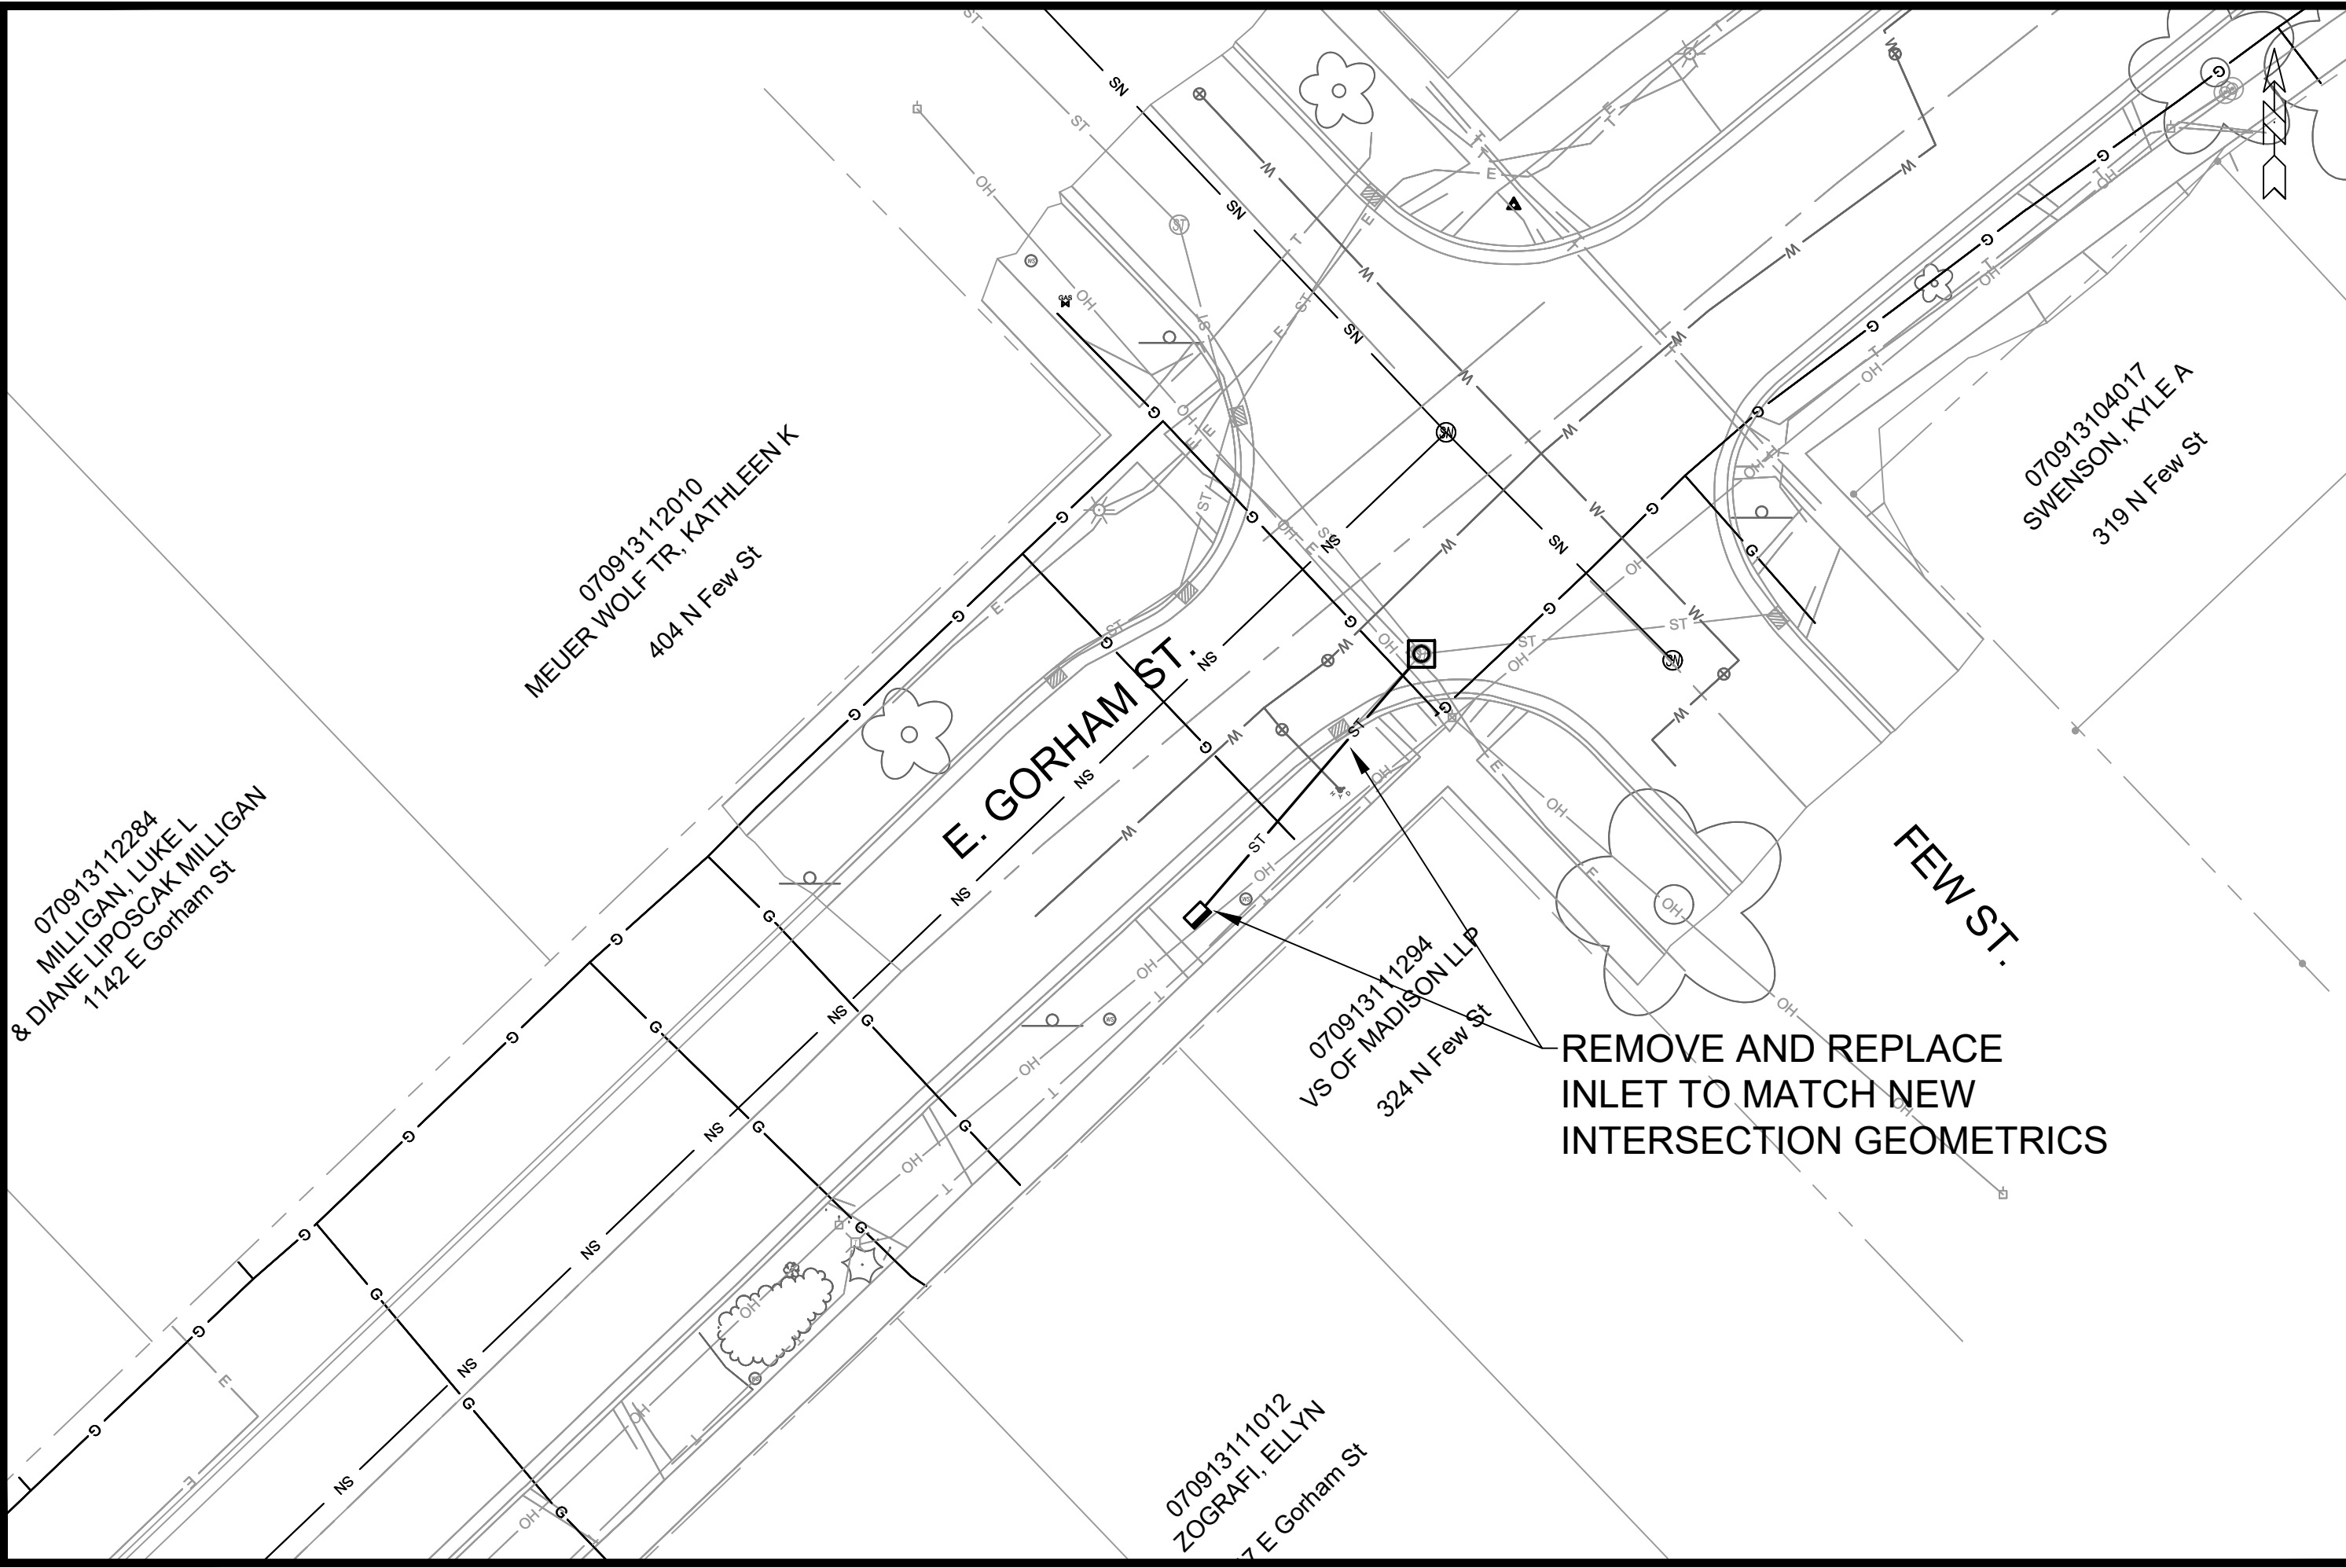

MARK	REVISION	DATE	BY


Designed By: LAW  
Date: 12-23-20  
Scale: 1"=20'  
13253


13253  
MADISON, DANE COUNTY, WI  
CONTRACT NO: 8988

E. GORHAM & FEW STREET STORM  
RESURFACING WITH STORM 2021  
M:\DESIGN\Projects\13253\CAD\Sewers\13253 E.Gorham\_PROP\_STRM.dwg



13253

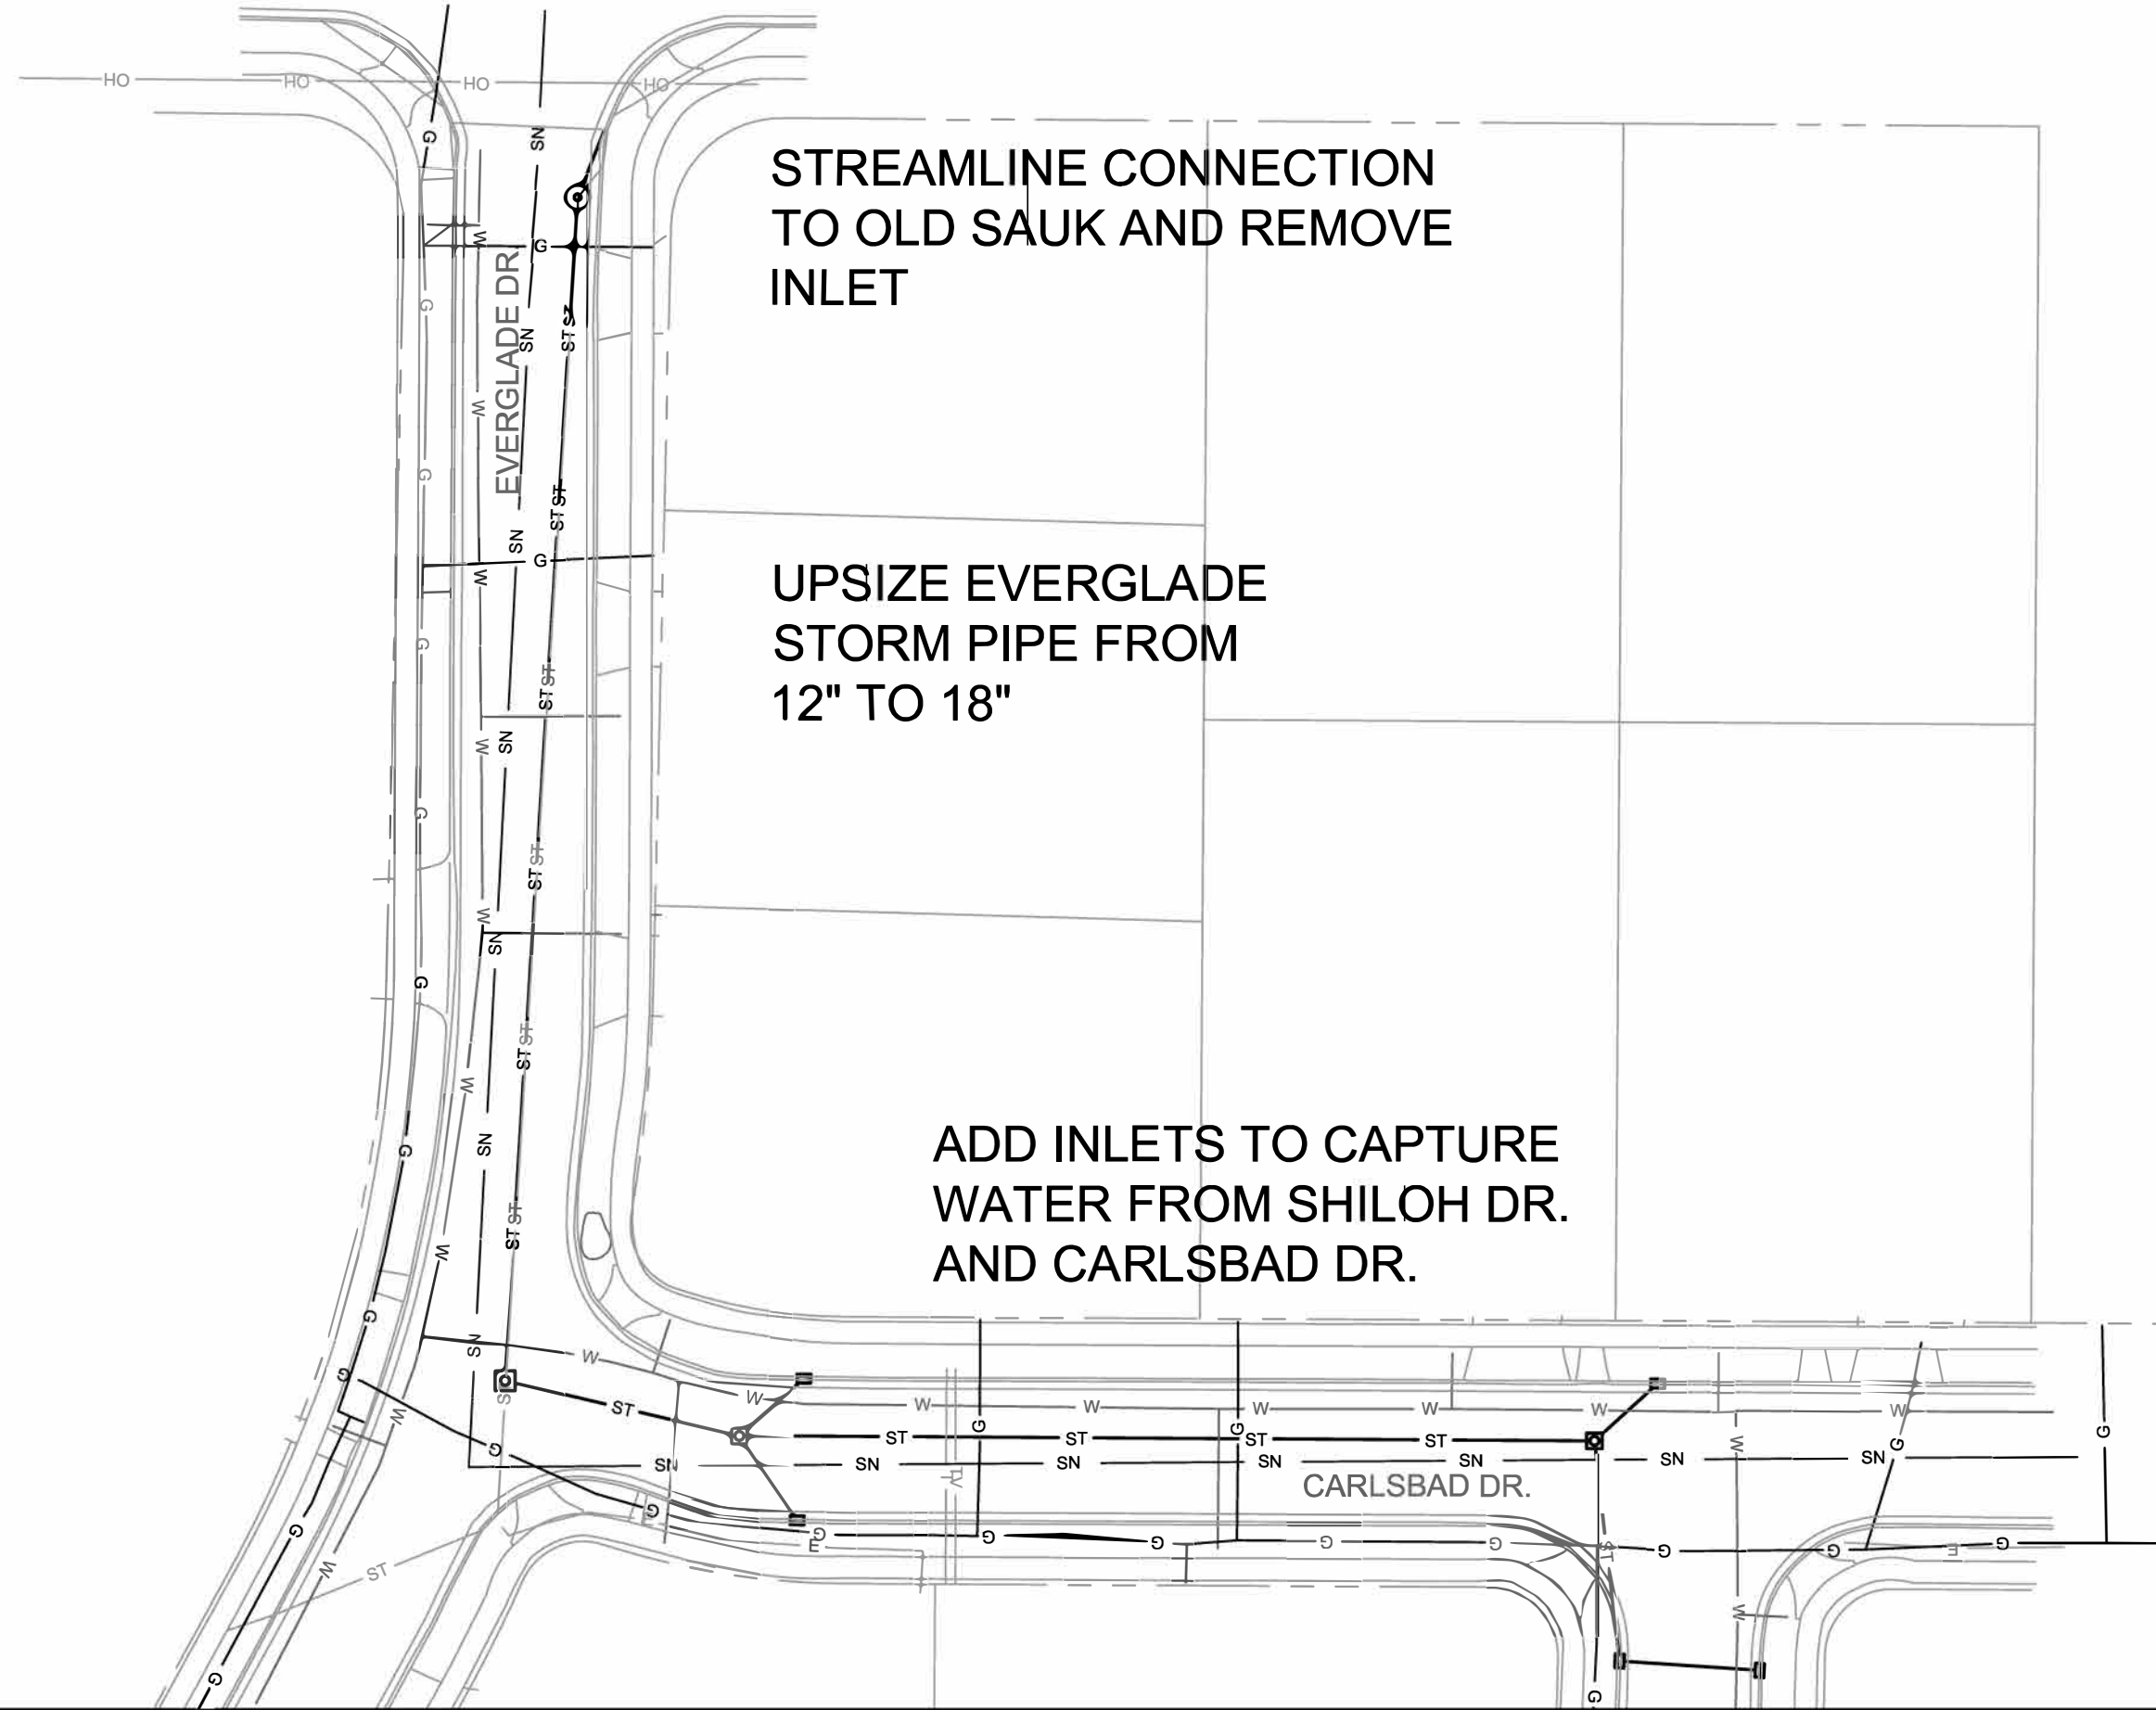

	
<p>13253</p>	<p>13253</p>
<p>EVERGLADE DR. &amp; CARLSBAD DR. STORM RESURFACING WITH STORM 2021</p>	<p>MADISON, DANE COUNTY, WI</p>
<p>M:\DESIGN\Projects\13253\CAD\Gsewers\13253 Everglade_PROP_STRM.dwg</p>	<p>CONTRACT NO: 8988</p>
<p>13253</p>	<p>8988</p>
<p>DESIGNED BY: LAW</p>	<p>DATE: 12/23/2020 4:00 PM</p>
<p>MARK</p>	<p>REVISION</p>
<p>BY</p>	<p>DATE</p>
<p>13253</p>	<p>Scale: 1"=40'</p>