



City of Madison

Demolition & Conditional Use

Location

139 W Wilson Street

Applicant

John Seamon, SEA Design
Phil Hees


Requests

- Demolish existing apartment building
- Construct 16-story apartment building with 320 units in UMX zoning


Public Hearing Date

Plan Commission

August 26, 2024

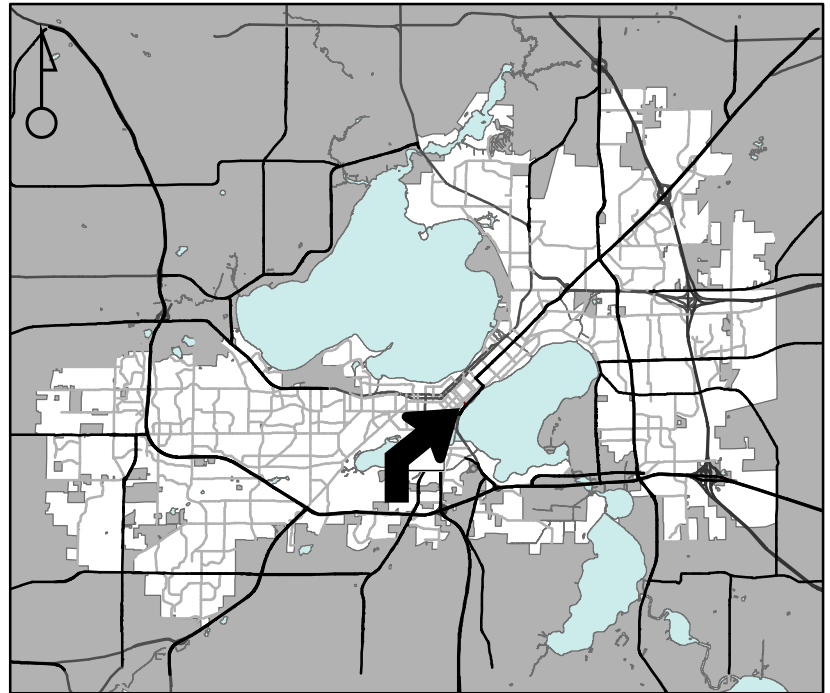

For Questions Contact: Colin Punt at: 243-0455 or cpunt@cityofmadison.com or City Planning at 266-4635

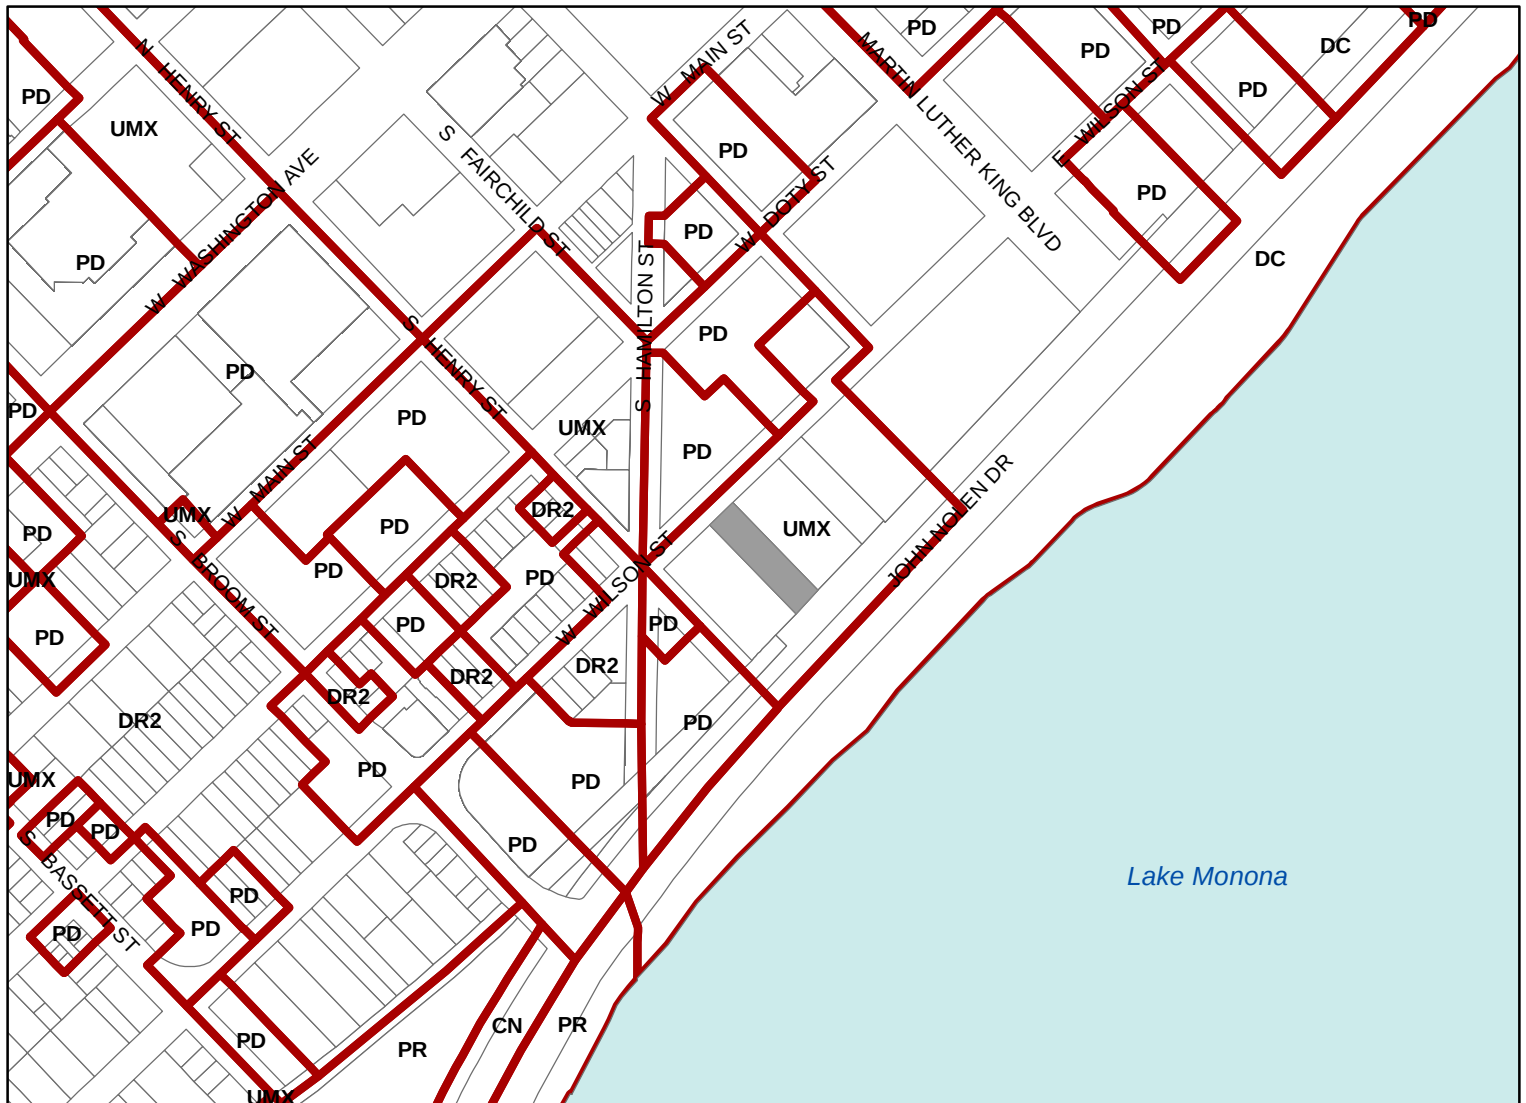

Scale : 1" = 400'

City of Madison, Planning Division : TP : Date : 8-21-24

