


EXHIBIT B - WATER STAGING PLAN

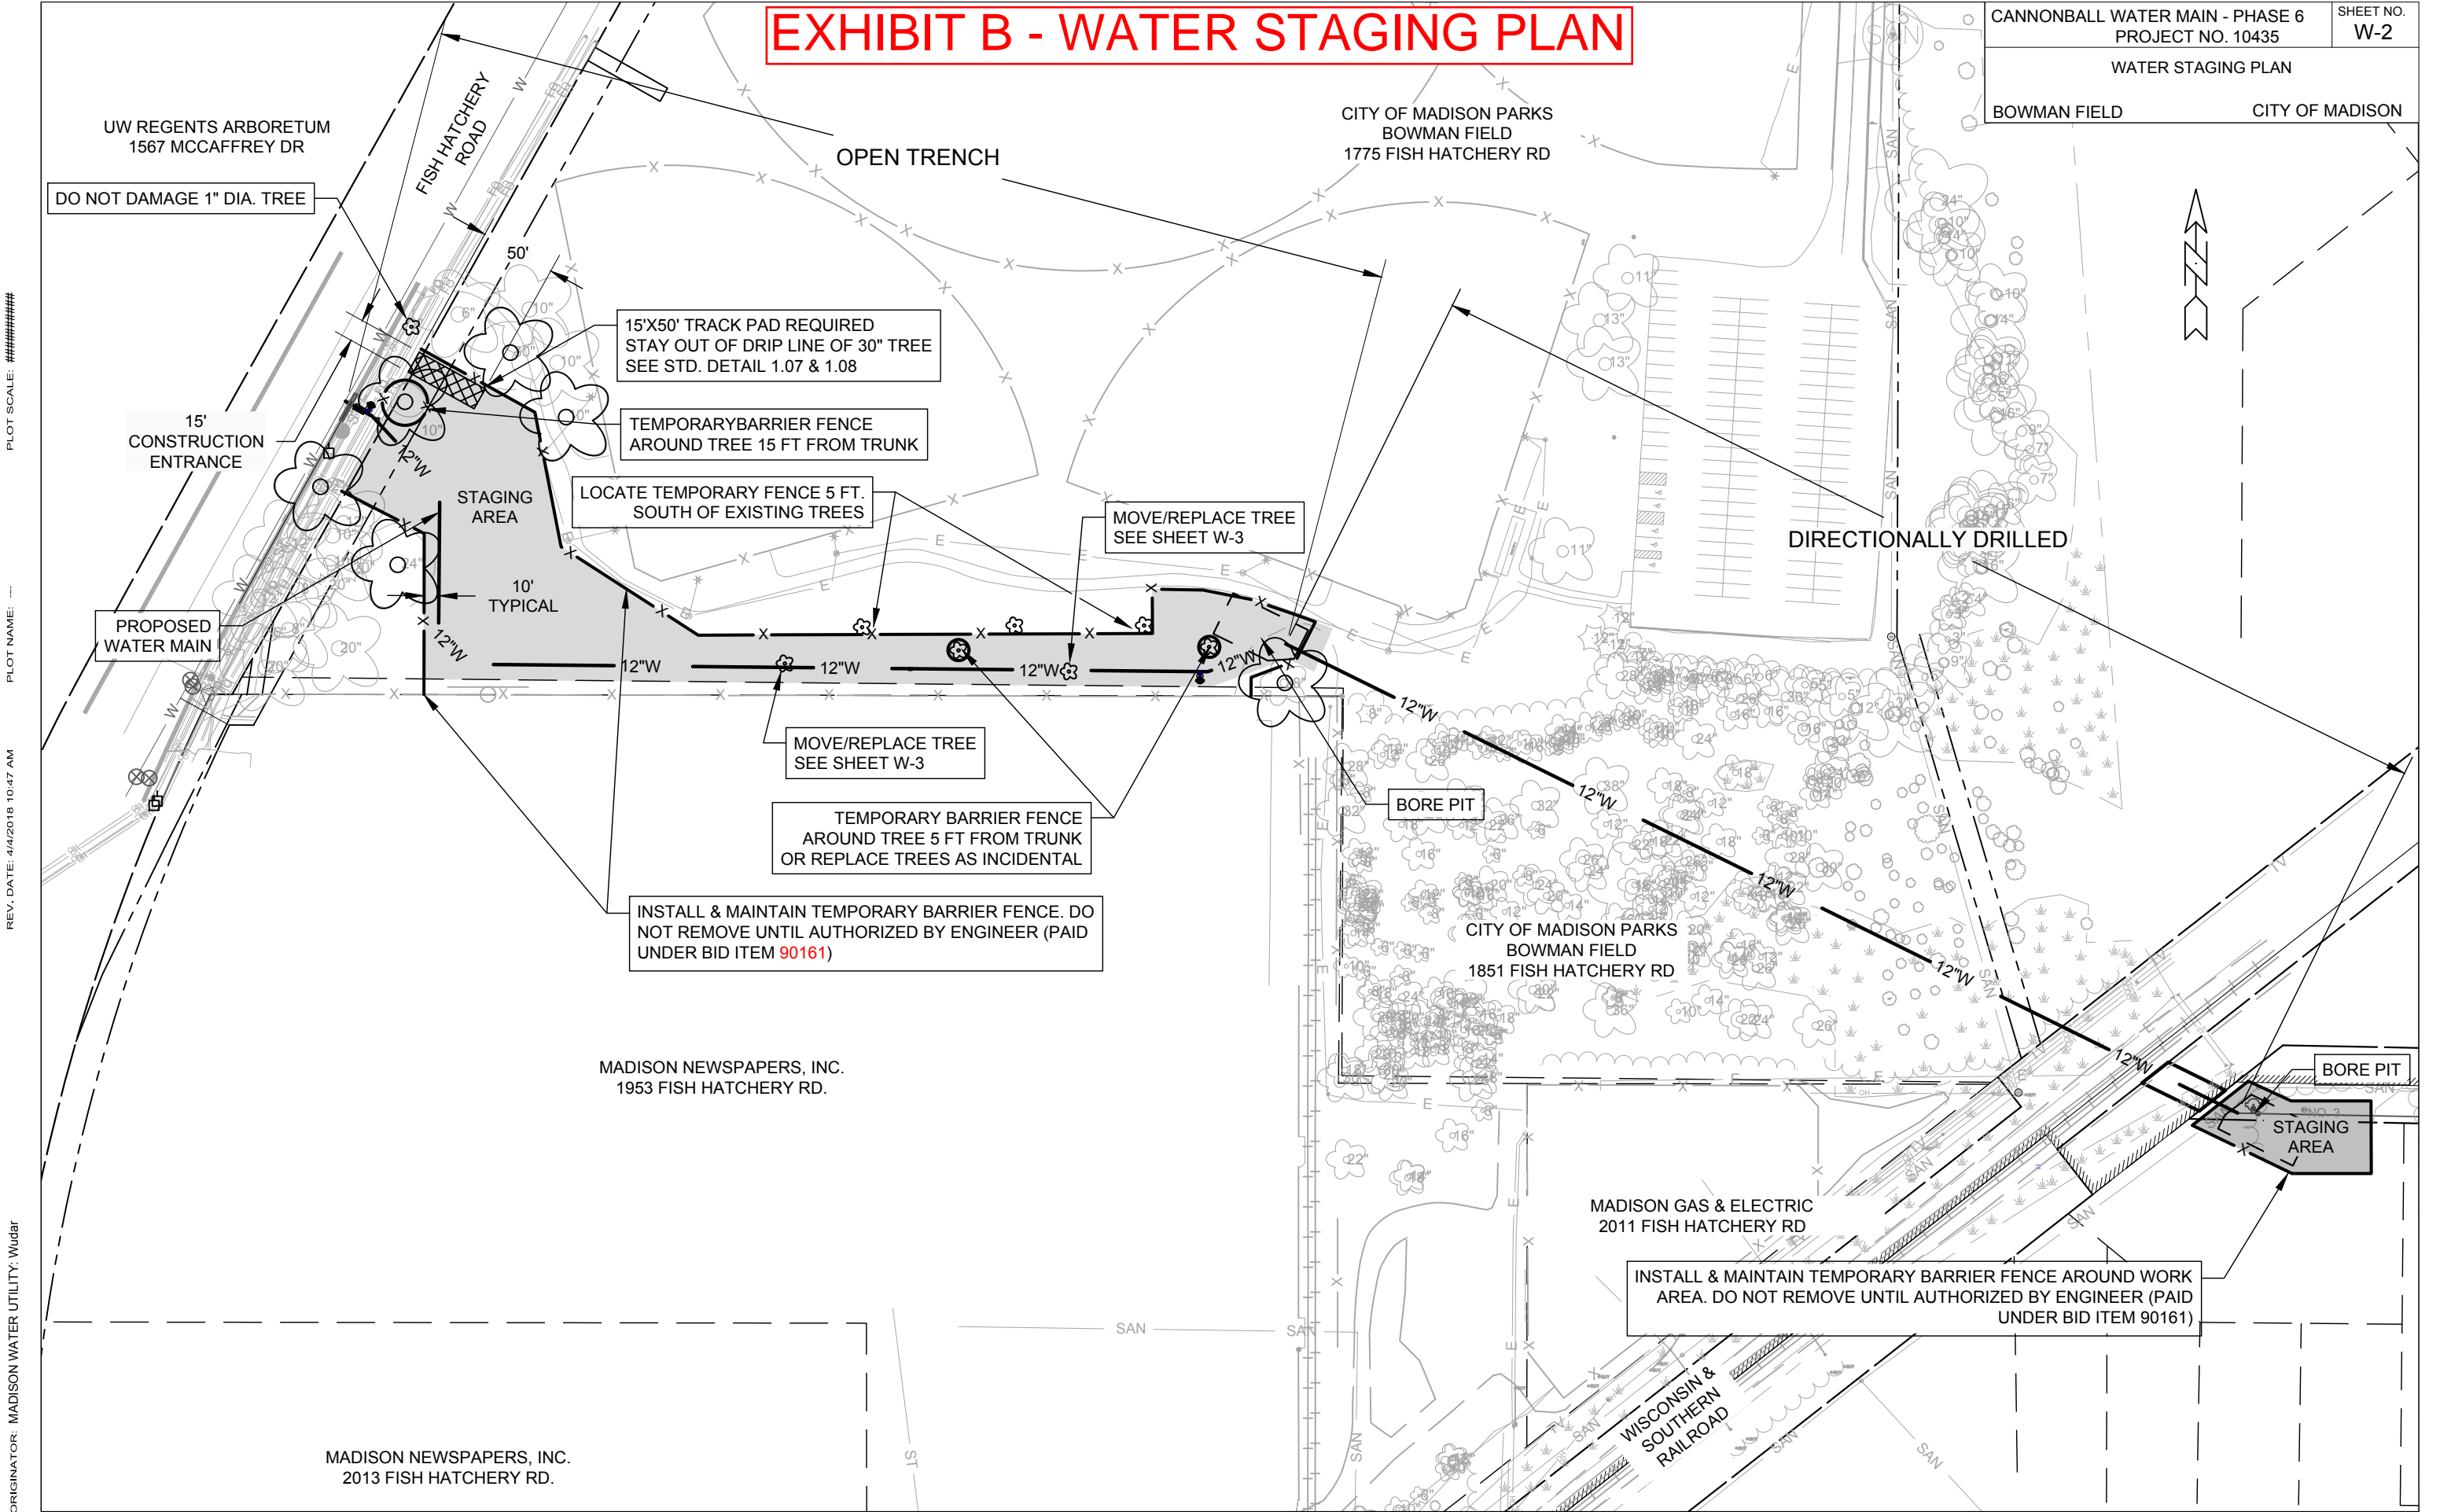

PLOT SCALE: #####
PLOT NAME: ---
REV. DATE: 4/4/2018 10:47 AM
ORIGINATOR: MADISON WATER UTILITY: Wudat