



# City of Madison

## Conditional Use

Location  
1722 Legacy Lane


Project Name  
Bartell Two-family Home

Applicant  
Denis & Sherry Bartell / Michelle Hebert, Robert Design


Existing Use  
Vacant

Proposed Use  
Construct two-family two-unit dwelling

Public Hearing Date  
Plan Commission  
07 May 2018

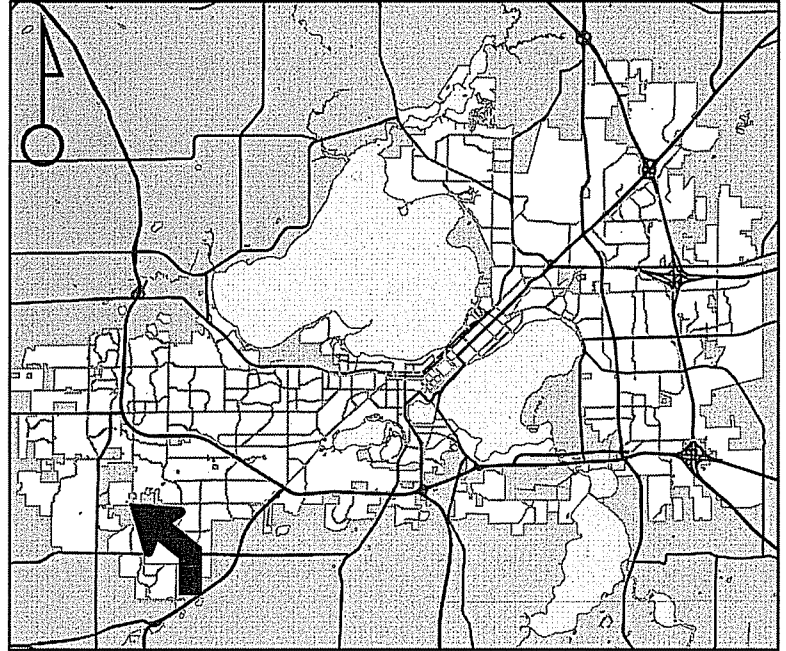

For Questions Contact: Sydney Prusak at: 243-0554 or sprusak@cityofmadison.com or City Planning at 266-4635

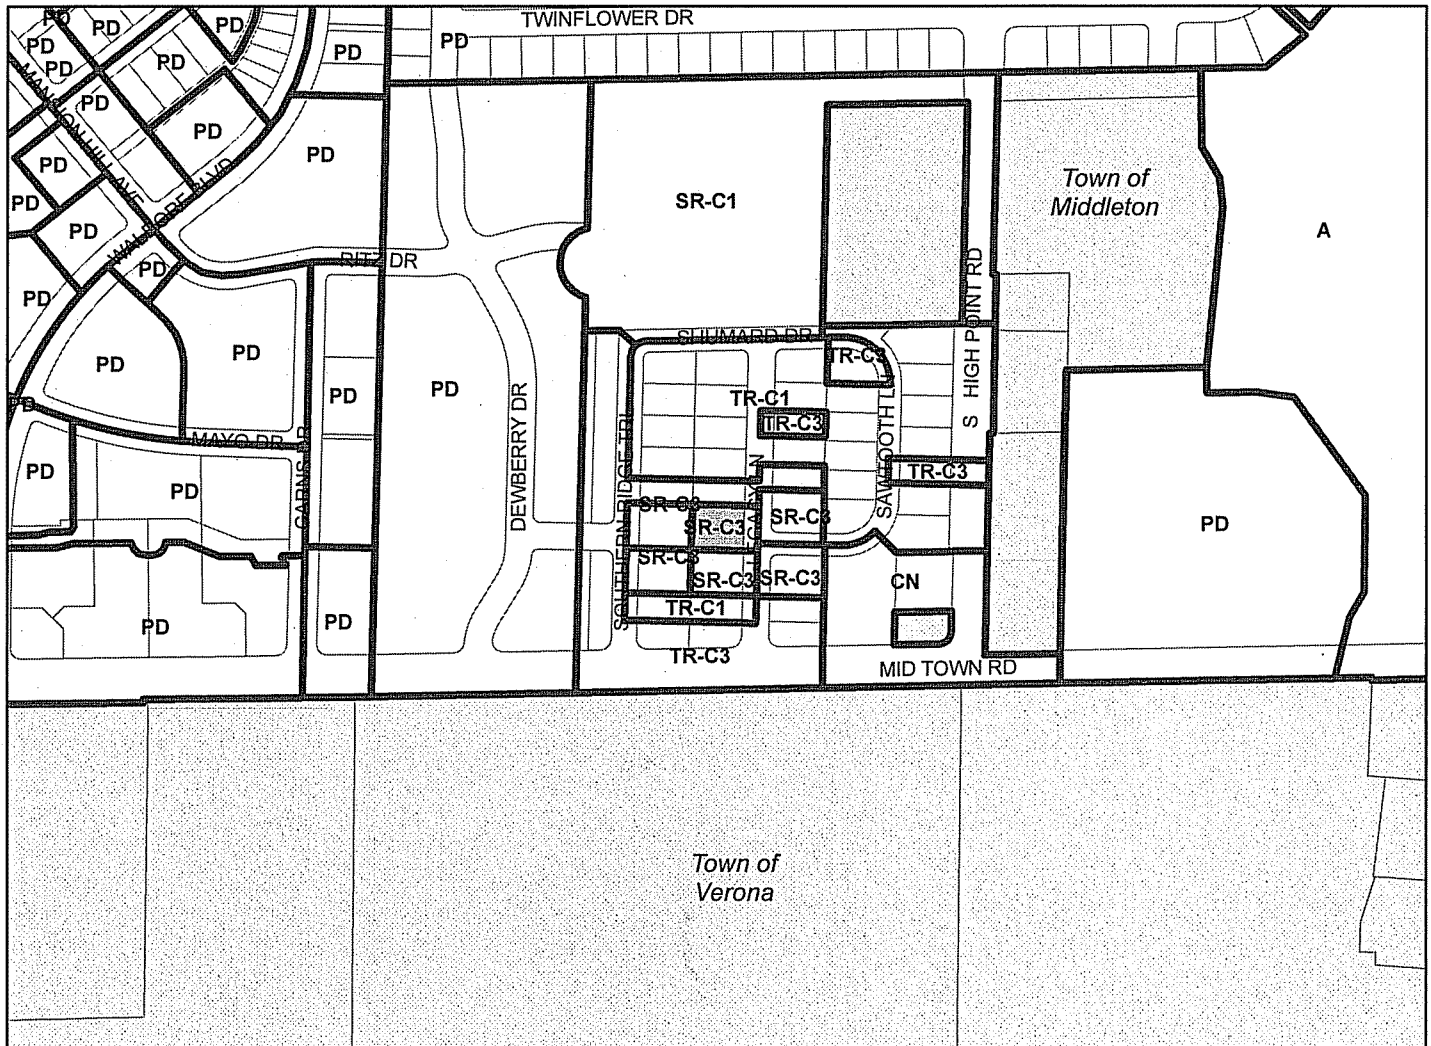

Scale : 1" = 400'

City of Madison, Planning Division : PPE : Date : 23 April 2018

