



Location

4918 Lake Mendota Drive

Project Name

Baskaya - Cengiz Residence

Applicant

Mustafa Baskaya / Mark Wohlferd, Design Shelters, LLC

Existing Use

Single Family Home


Proposed Use

Demolish single-family residence and construct new single-family residence on lakefront parcel


Public Hearing Date

Plan Commission

December 9 2019

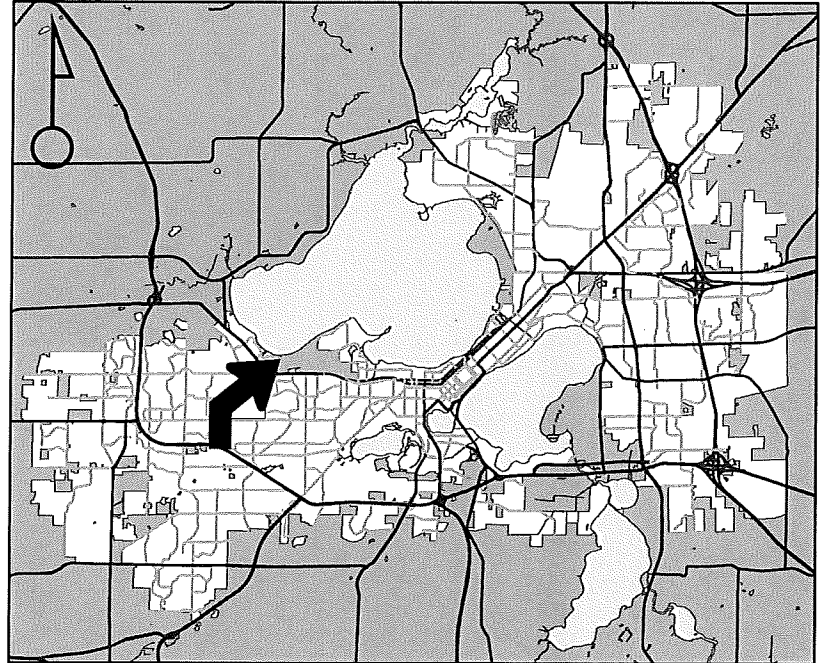

For Questions Contact: Colin Punt at: 243-0455 or cpunt@cityofmadison.com or City Planning at 266-4635

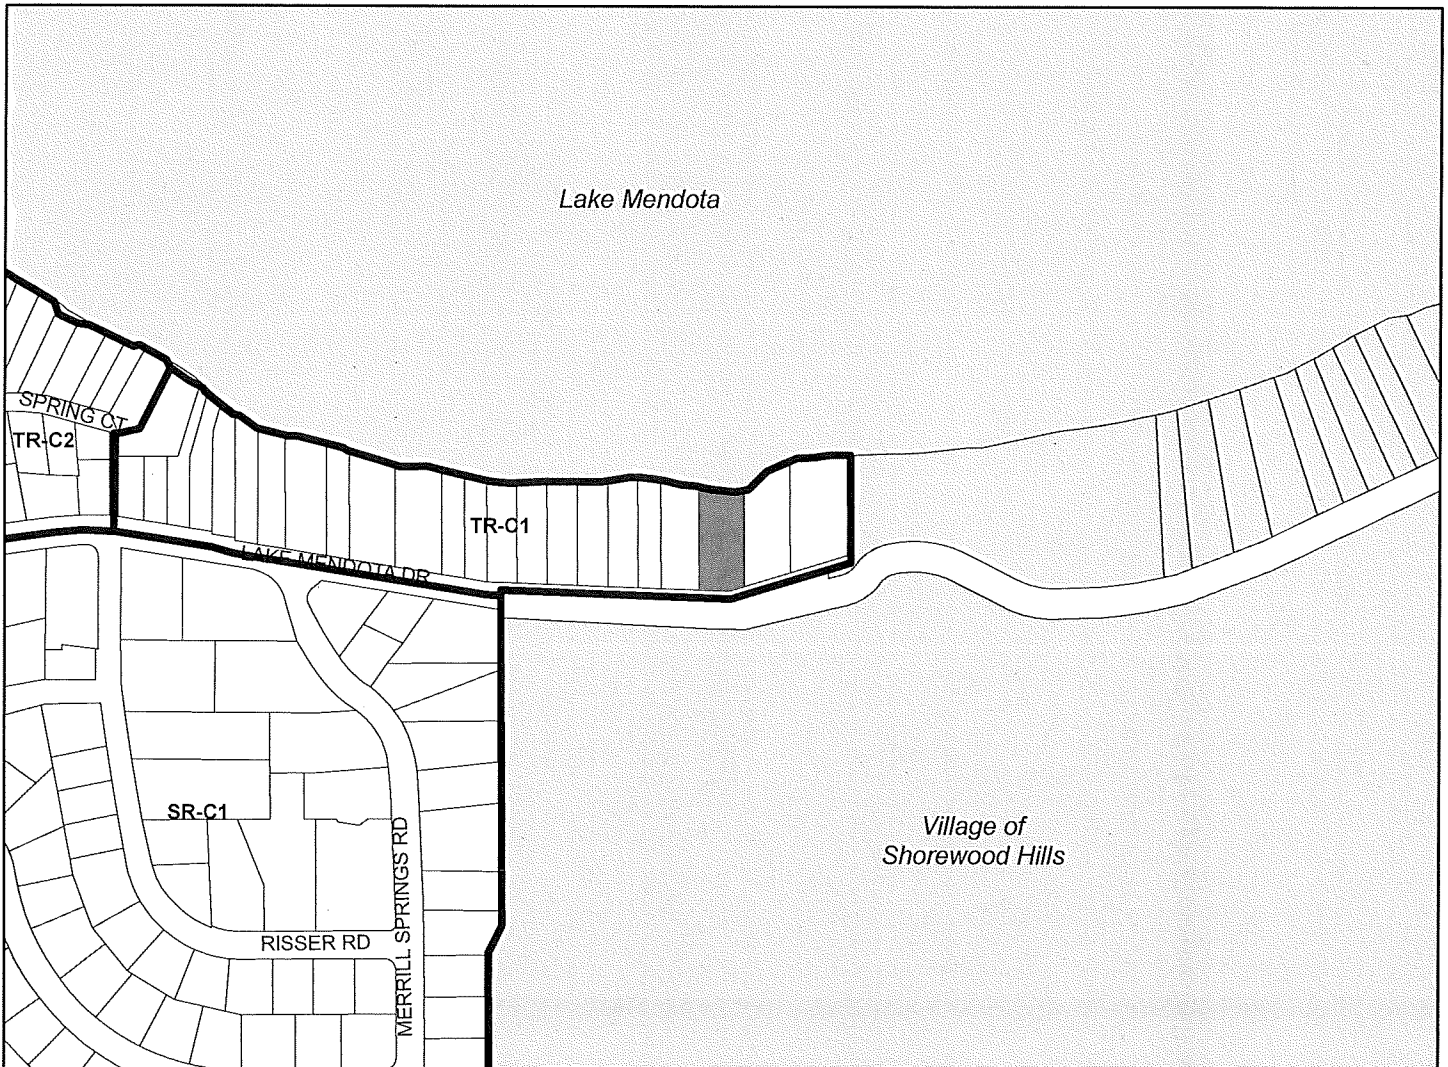

Scale : 1" = 400'

