



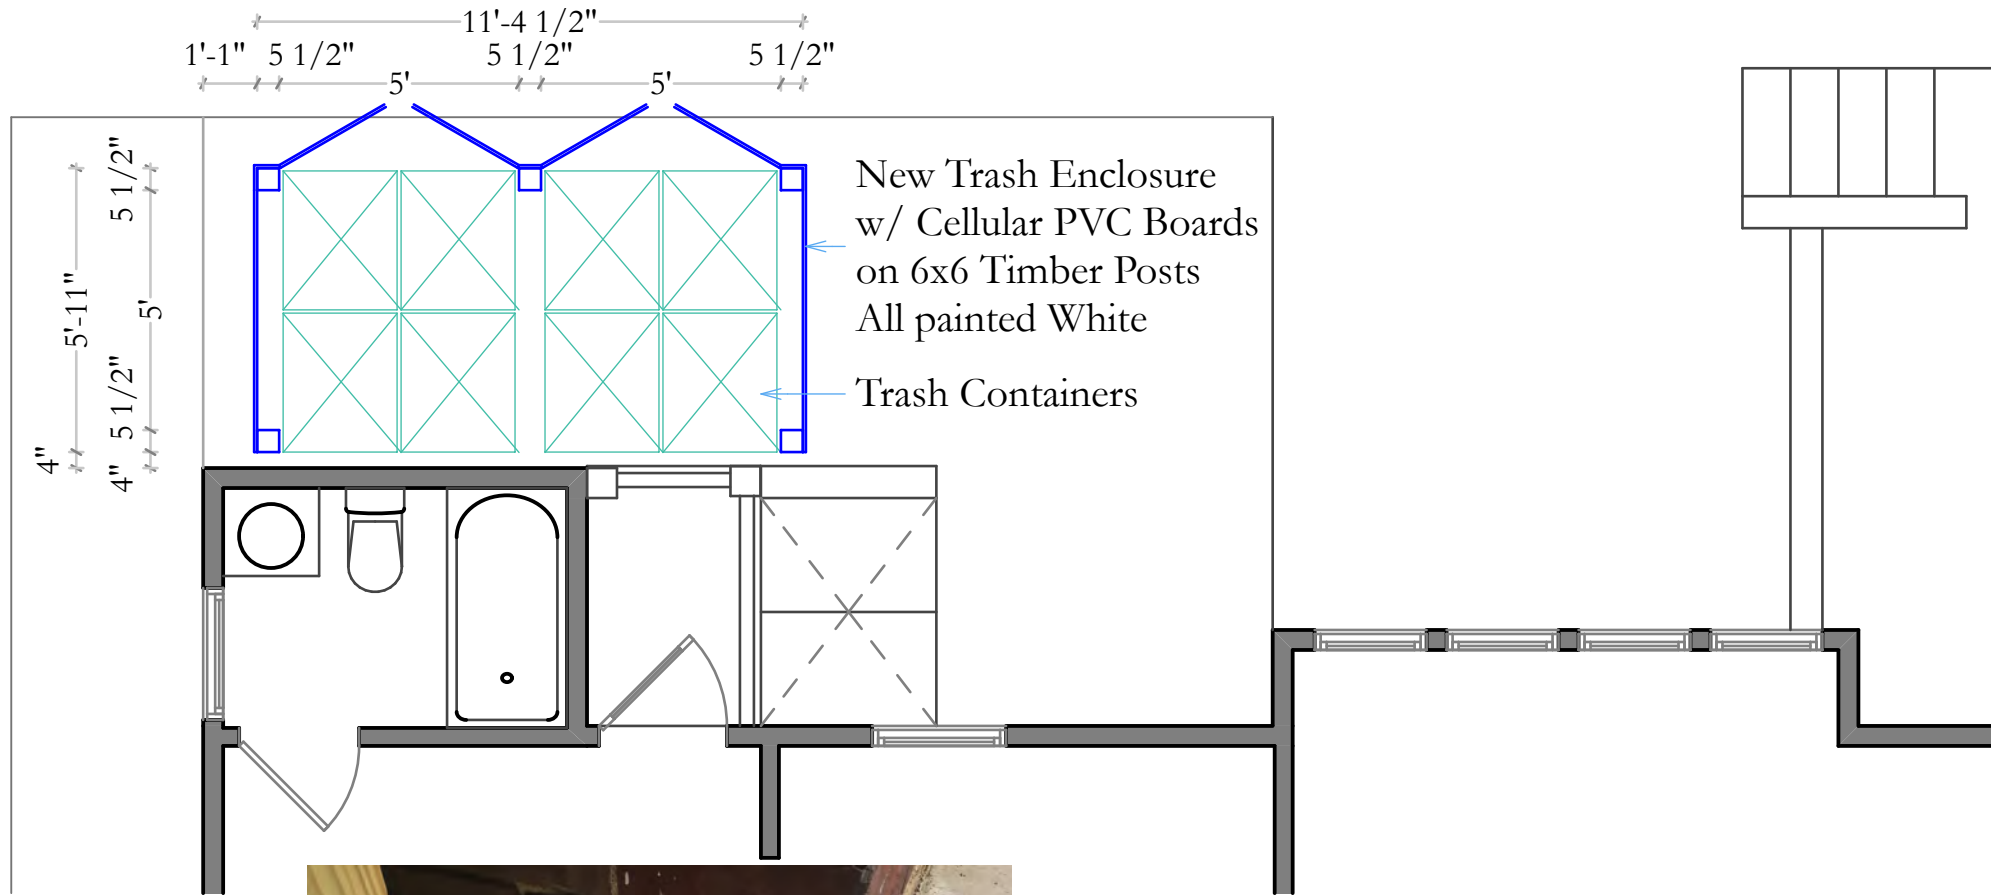


Trash Enclosure Plan @ 1/4" = 1'-0"

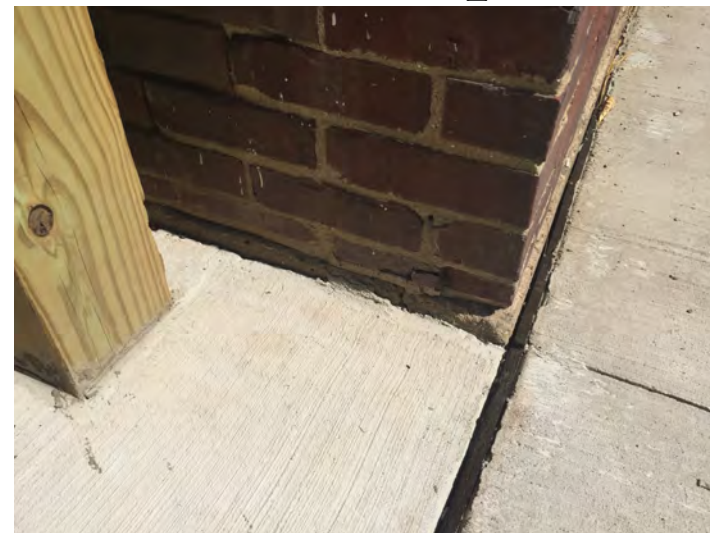

Concrete Edging


New Gate
Cellular PVC Boards
Paint White to Match
Existing Chain Link

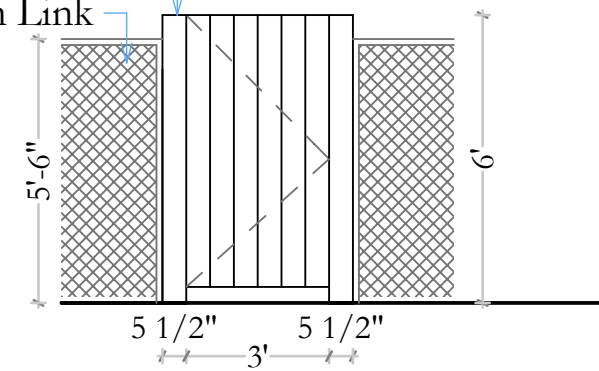

Gate Elevation @ 1/4" = 1'-0"



Gap in Fence

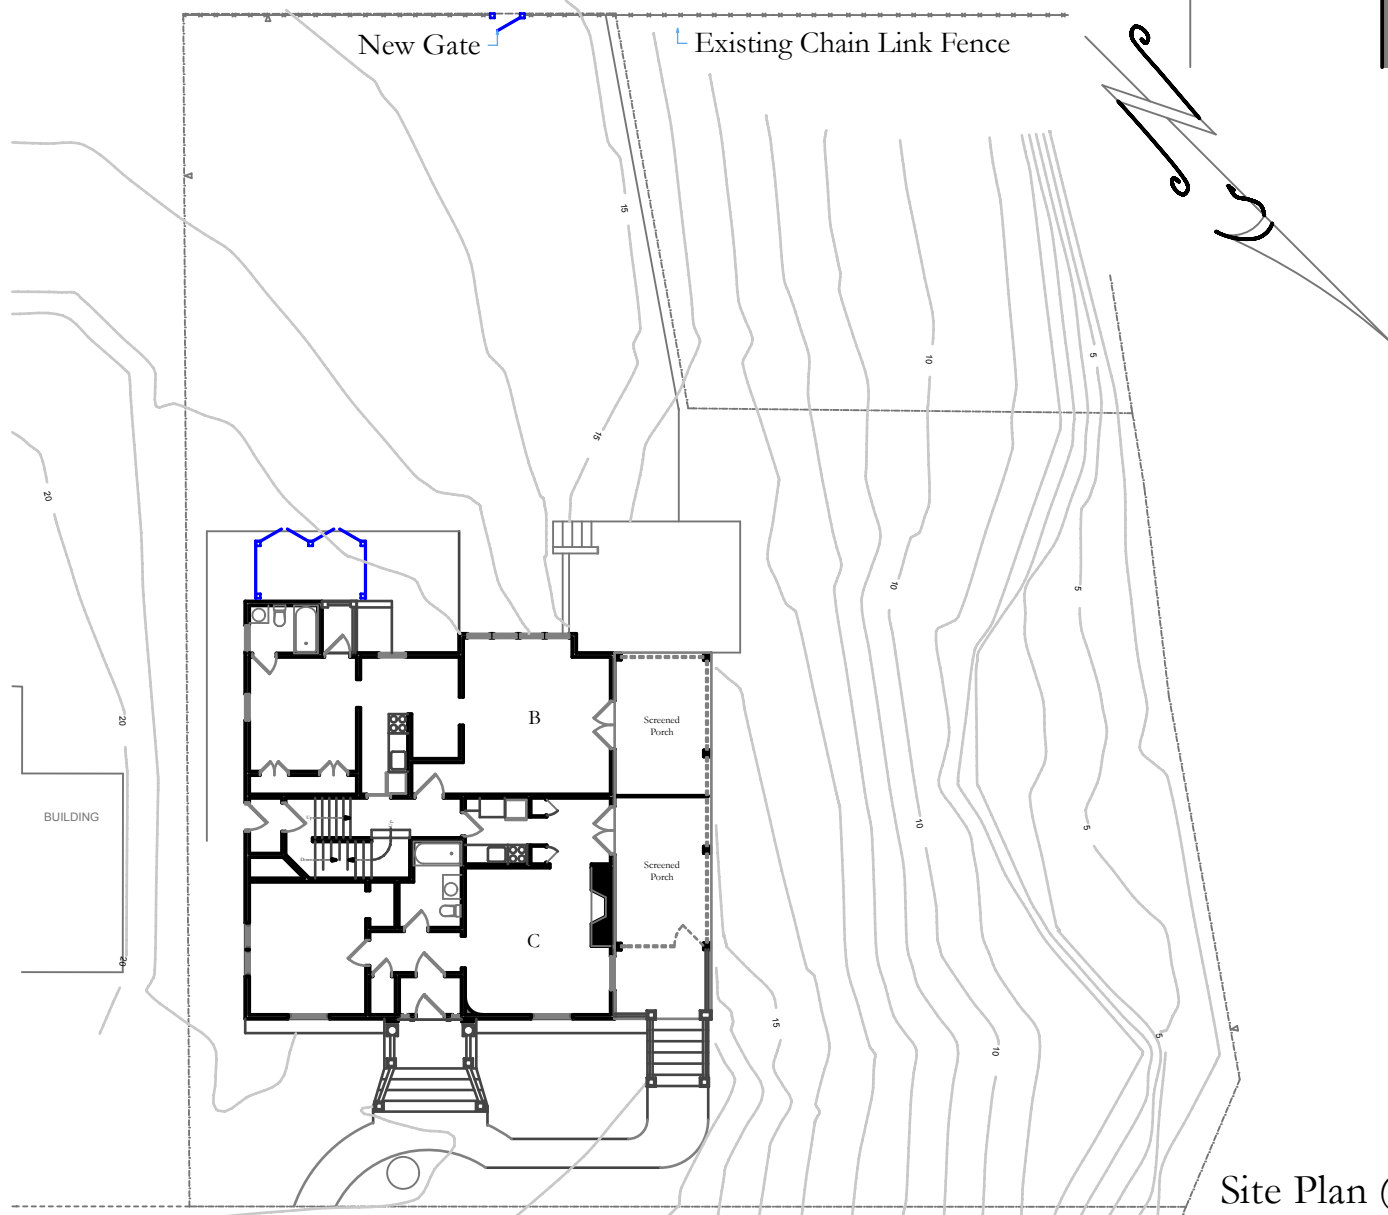

Site Plan @ 1"=20'

New Trash Enclosure & Gate
428 N Livingston
August 28, 2017

