



City of Madison

Demolition & Conditional Use

Location
825 E Washington Ave


Project Name
Moxy by Marriot

Applicant
825 E Washington, LLC /
Josh Wilcox, GBA Architecture Design


Existing Use
Commercial Buildings

Proposed Use
Demolish two buildings to construct
eight-story, 151-room hotel with two
restaurants and outdoor eating areas

Public Hearing Date
Plan Commission
June 8 2020

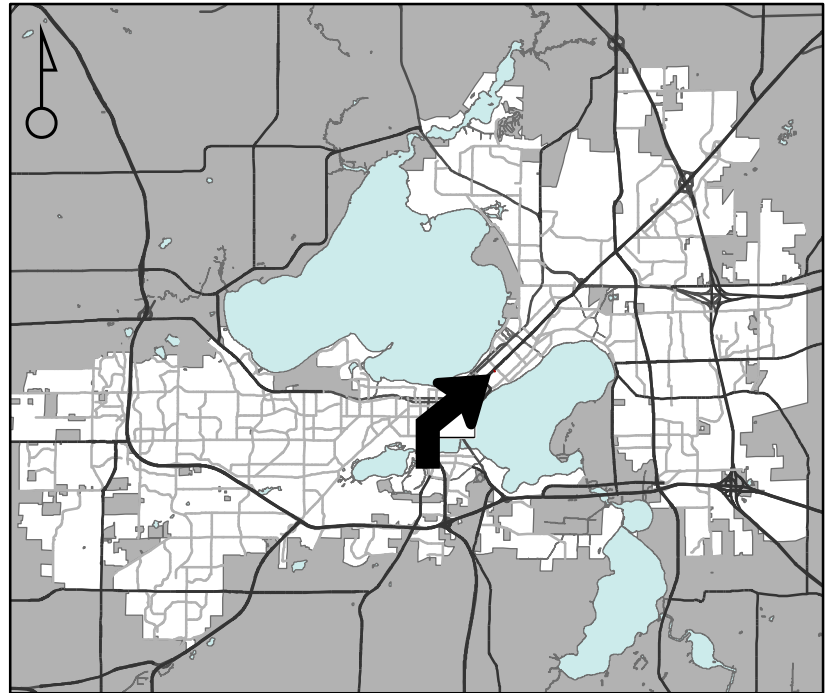

For Questions Contact: Colin Punt at: 243-0455 or cpunt@cityofmadison.com or City Planning at 266-4635

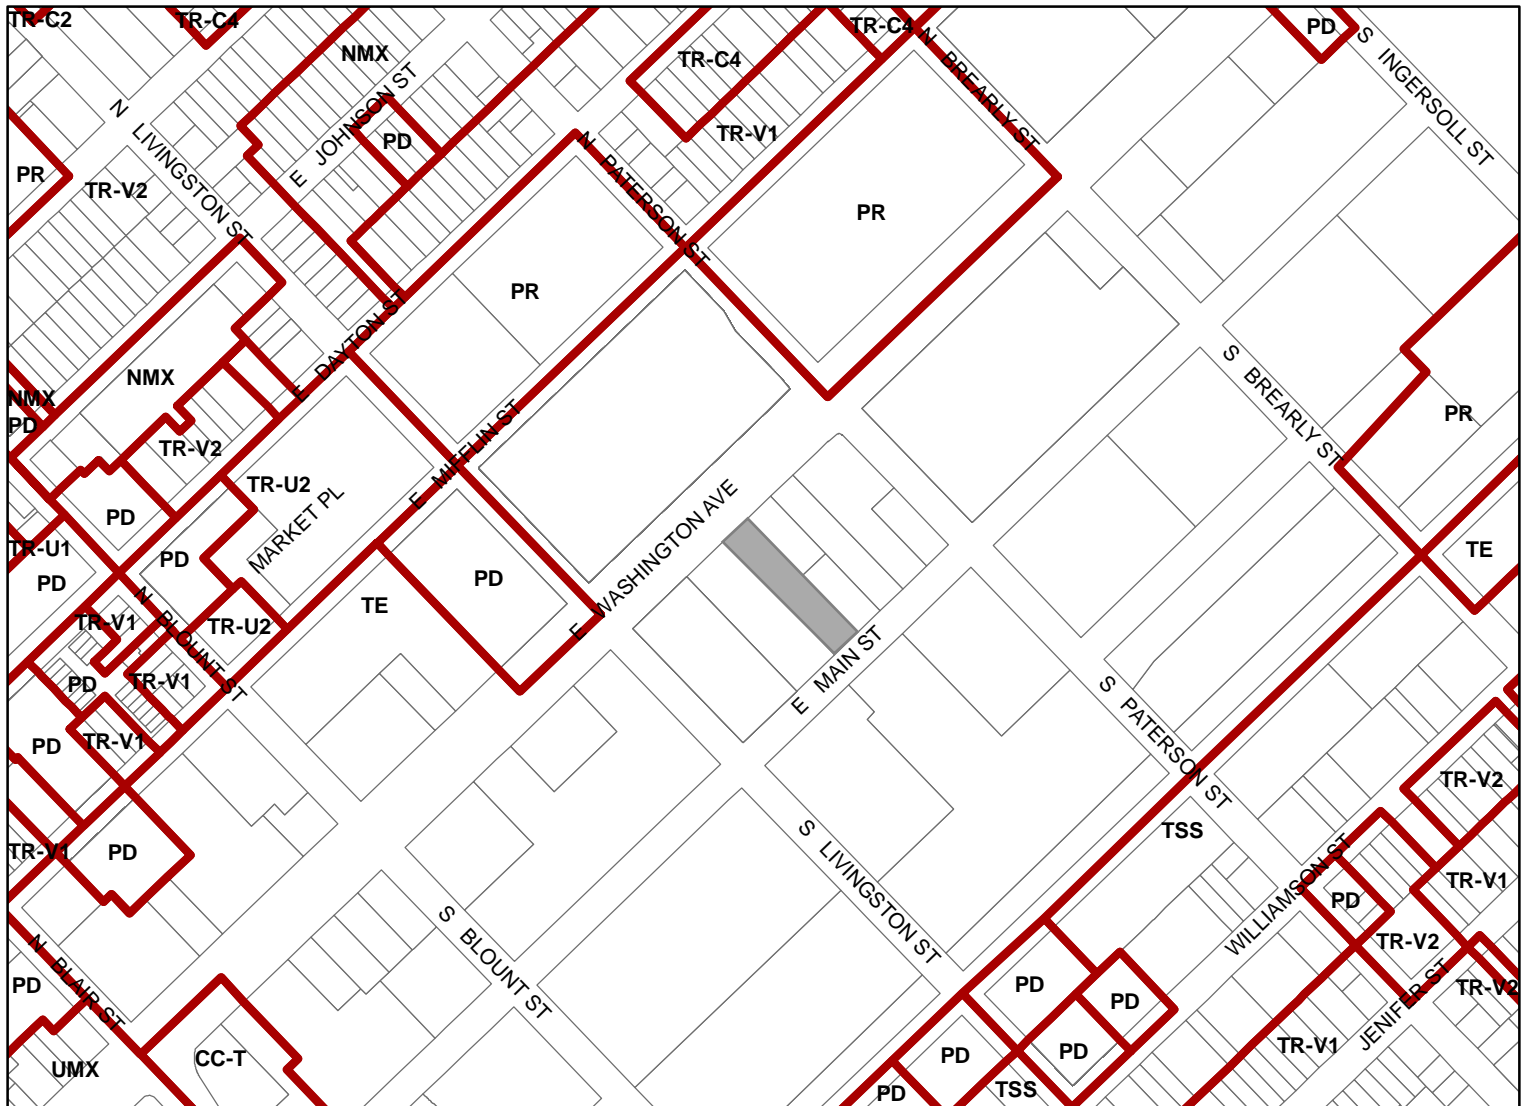

Scale : 1" = 1200'

City of Madison, Planning Division : PPE : Date : 2 June 2020

