



File: L:\2015\157078\DWG\157078-Location_Map.dwg Layout: 22x34 (2) User: tpsafin Plotted: Aug 15, 2016 - 11:26am Xref's:

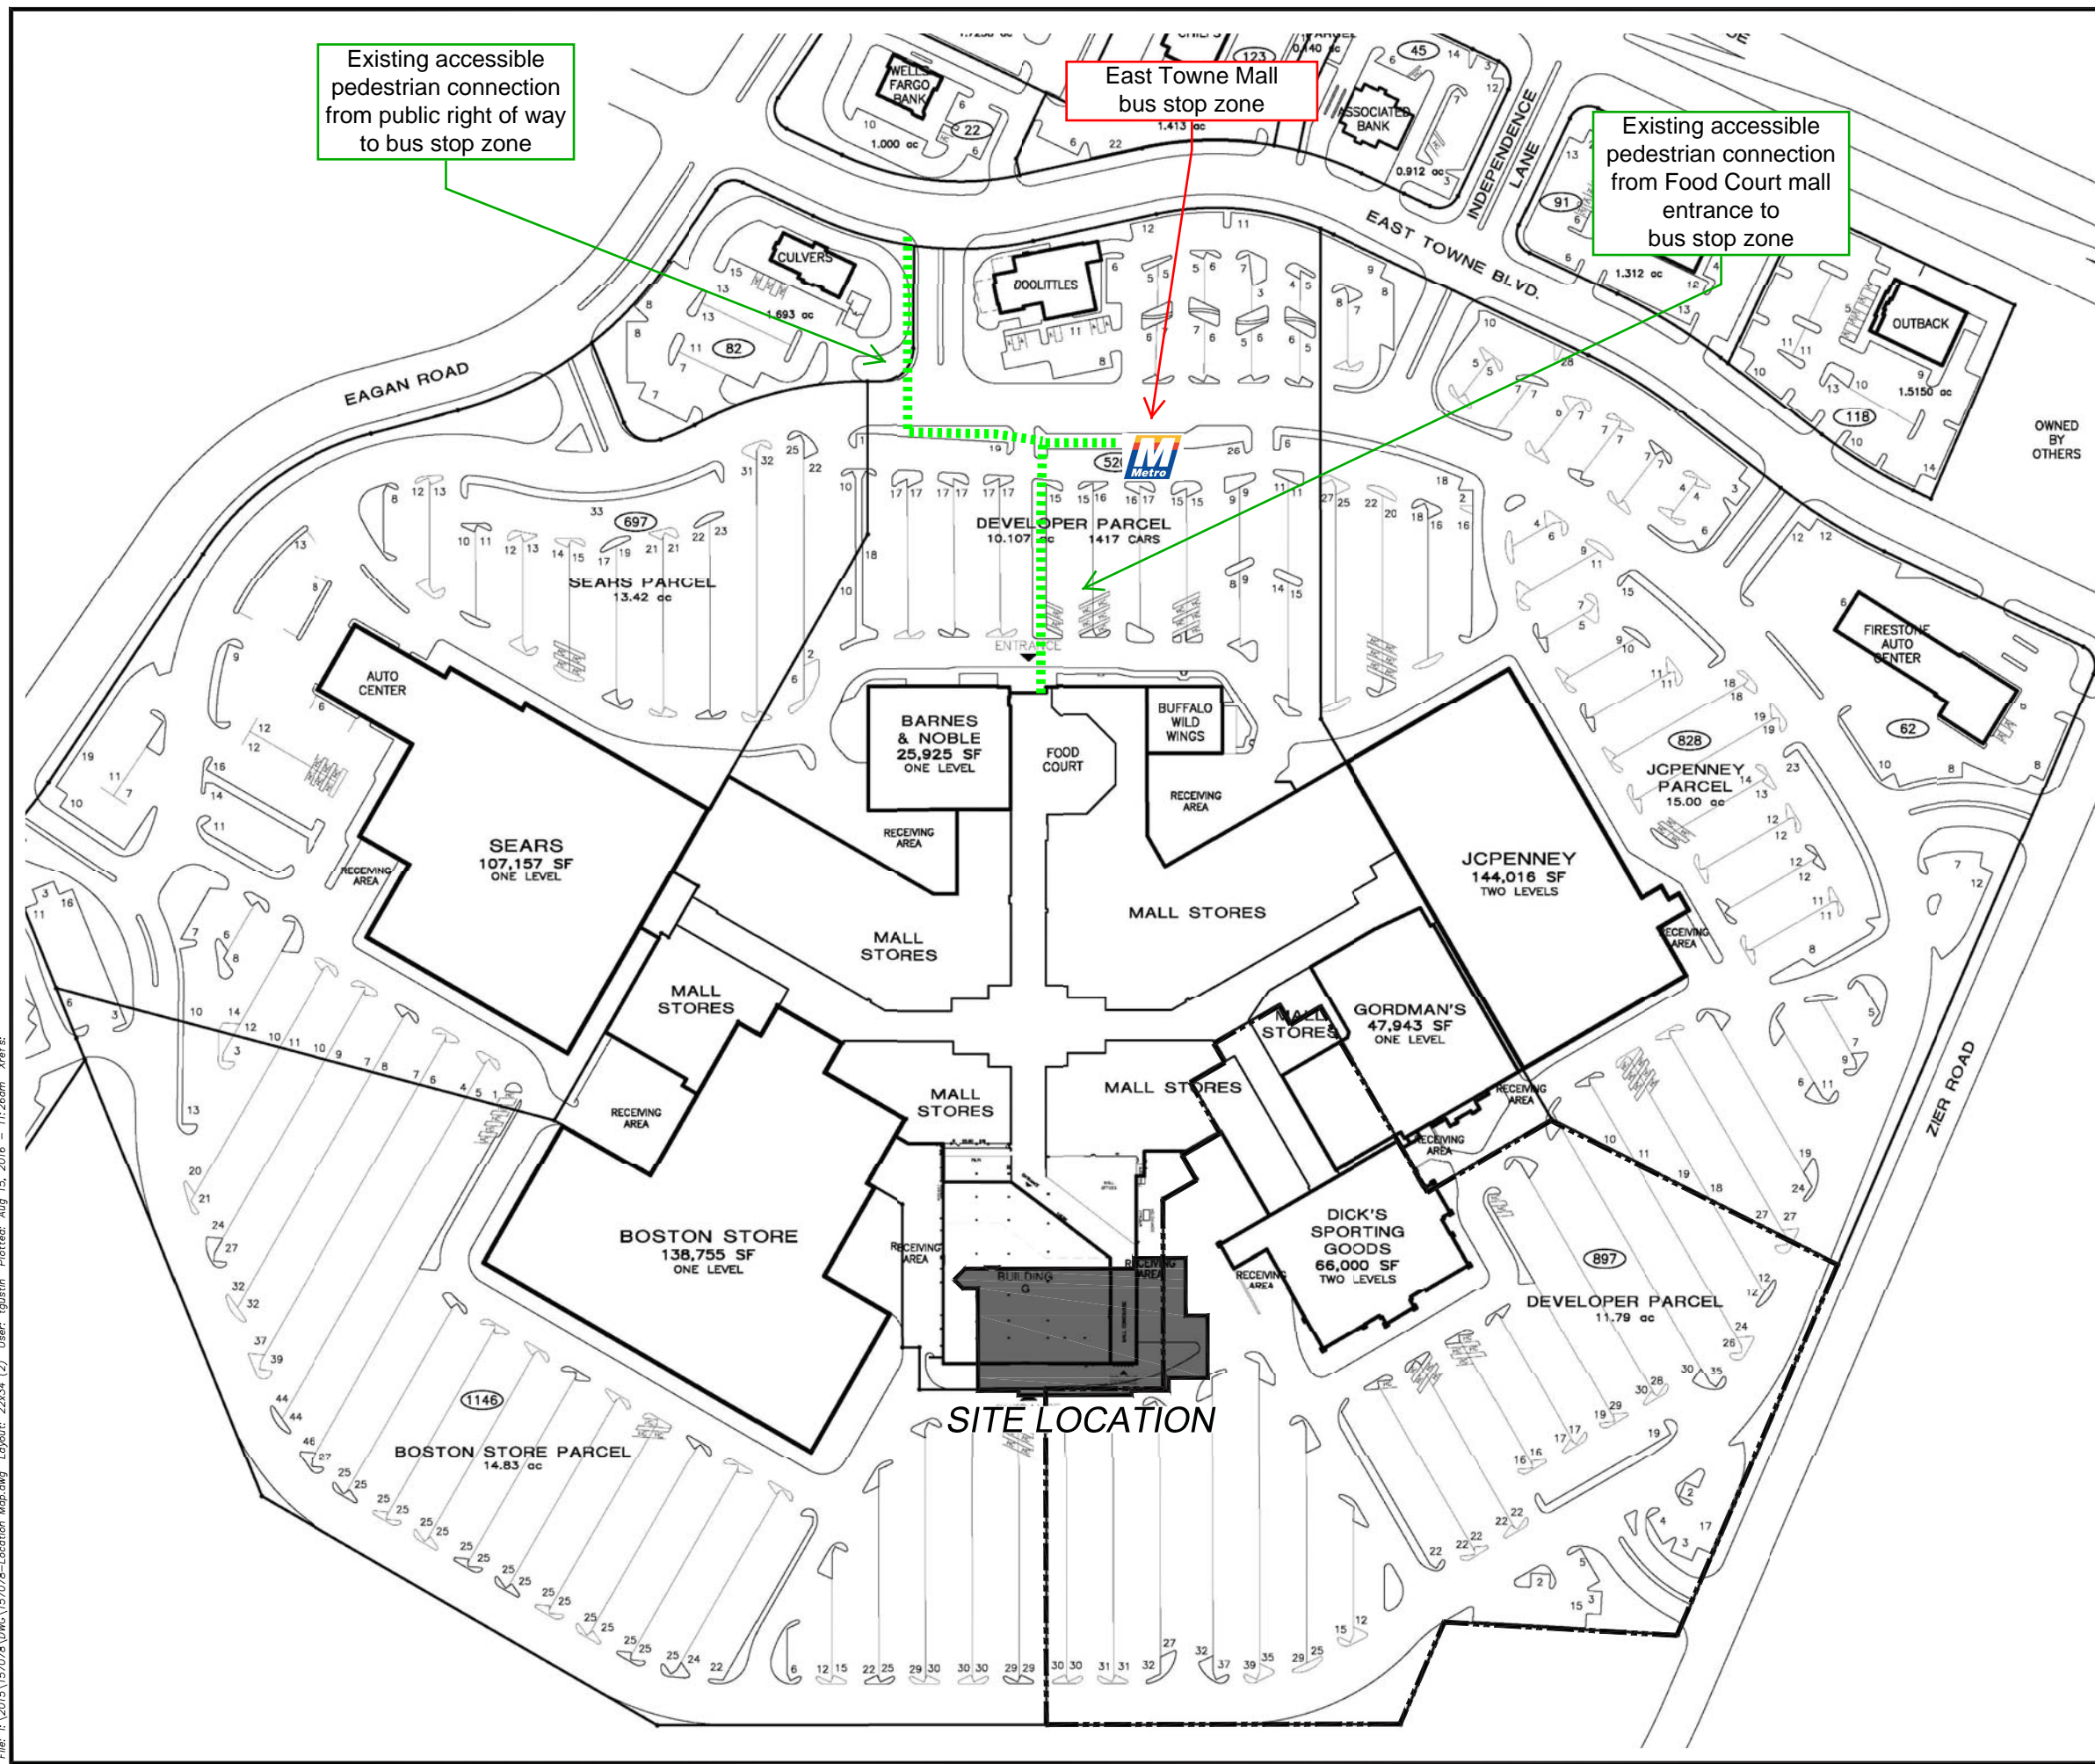

Existing accessible pedestrian connection from public right of way to bus stop zone

East Towne Mall bus stop zone

Existing accessible pedestrian connection from Food Court mall entrance to bus stop zone

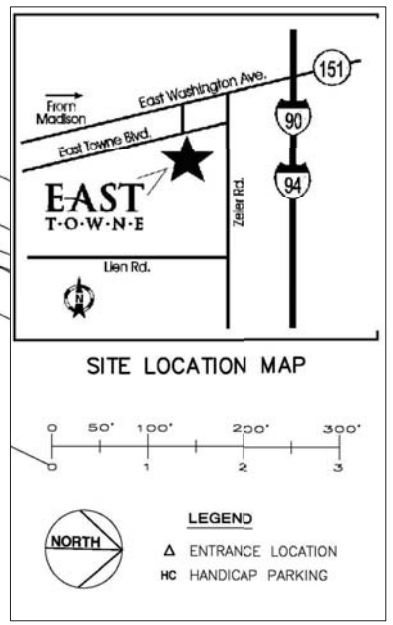

JSD Professional Services, Inc.
 • Engineers • Surveyors • Planners

"BUILDING RELATIONSHIPS WITH A COMMITMENT TO CLIENT SATISFACTION THROUGH TRUST, QUALITY AND EXPERIENCE"

- CIVIL ENGINEERING
- SURVEYING & MAPPING
- CONSTRUCTION SERVICES
- WATER RESOURCES
- PLANNING & DEVELOPMENT
- TRANSPORTATION ENGINEERING
- STRUCTURAL ENGINEERING
- LANDSCAPE ARCHITECTURE

MADISON REGIONAL OFFICE
 161 HORIZON DRIVE, SUITE 101
 VERONA, WISCONSIN 53593
 608.848.5060 PHONE | 608.848.2255 FAX

MADISON | MILWAUKEE
 KENOSHA | APPLETON | WAUSAU

www.jsdinc.com

SERVICES PROVIDED TO:
CBL & ASSOCIATES PROPERTIES, INC.

PROJECT:
FLIX BREWHOUSE - EAST TOWNE MALL

PROJECT LOCATION:
 CITY OF MADISON
 DANE COUNTY, WI
 JSD PROJECT NO.: 15-7078

SEAL/SIGNATURE:

ALTHOUGH EVERY EFFORT HAS BEEN MADE IN PREPARING THESE PLANS AND CHECKING THEM FOR ACCURACY, THE CONTRACTOR AND SUBCONTRACTORS MUST CHECK ALL DETAIL AND DIMENSIONS OF THEIR TRADE AND BE RESPONSIBLE FOR THE SAME.

DESIGN:	TKG	07-06-16
DRAWN:	TKG	07-06-16
APPROVED:	JLF	07-06-16
PLAN MODIFICATIONS:		
LANDUSE SUBMITTAL		07-13-16
LANDUSE AND UDC FINAL SUBMITTAL		08-17-16

DIGGERS HOTLINE

Toll Free (800) 242-8511
 Milwaukee Area (414) 259-1181
 Hearing Impaired TDD (800) 542-2289
www.DiggersHotline.com

SHEET TITLE:
OVERALL MALL CONTEXT MAP

SHEET NUMBER:
EX. C