

Application for Change of Licensed Premise
No Fee Required. Due at 12 Noon two weeks before ALRC meeting.

Applicants must appear before the ALRC. Detailed floor plans (no larger than 8 1/2 x 14) must accompany this form, or request will not be presented to the committee.

Please contact City Zoning (Municipal Building LL-100, 266-4560). A Conditional Use Permit may be required. There is a fee for the Conditional Use Permit.

Corporate/Owner Name CHIPOTLE MEXICAN GRILL OF COLORADO, LLC

DBA CHIPOTLE MEXICAN GRILL

Address 658 STATE STREET, MADISON, WI 53703

Agent SAHUL FLORES

Capacity 52 indoor/20 outdoor % Alcohol 0.53%* % Food 99.47%*

*based upon 3/2009 - 3/2010 sales

Description of Expansion Plans:

We, Chipotle Mexican Grill of Colorado, LLC, are requesting
that our Class B Liquor License extend to the outdoor patio
(30'x 6') located in front of the restaurant.

Signature of Applicant  Date 4/16/10


To be considered at ALRC meeting of 5-19-10

and Common Council Meeting of 6-1-10

License Type LIQUOR W/ PATIO License # 79832 Legistar # 18412

Approved Disapproved

Routed: City Zoning
 Building Inspection Unit - Permit Counter
 Madison Police Department Sector 403
 Alderperson Eagon

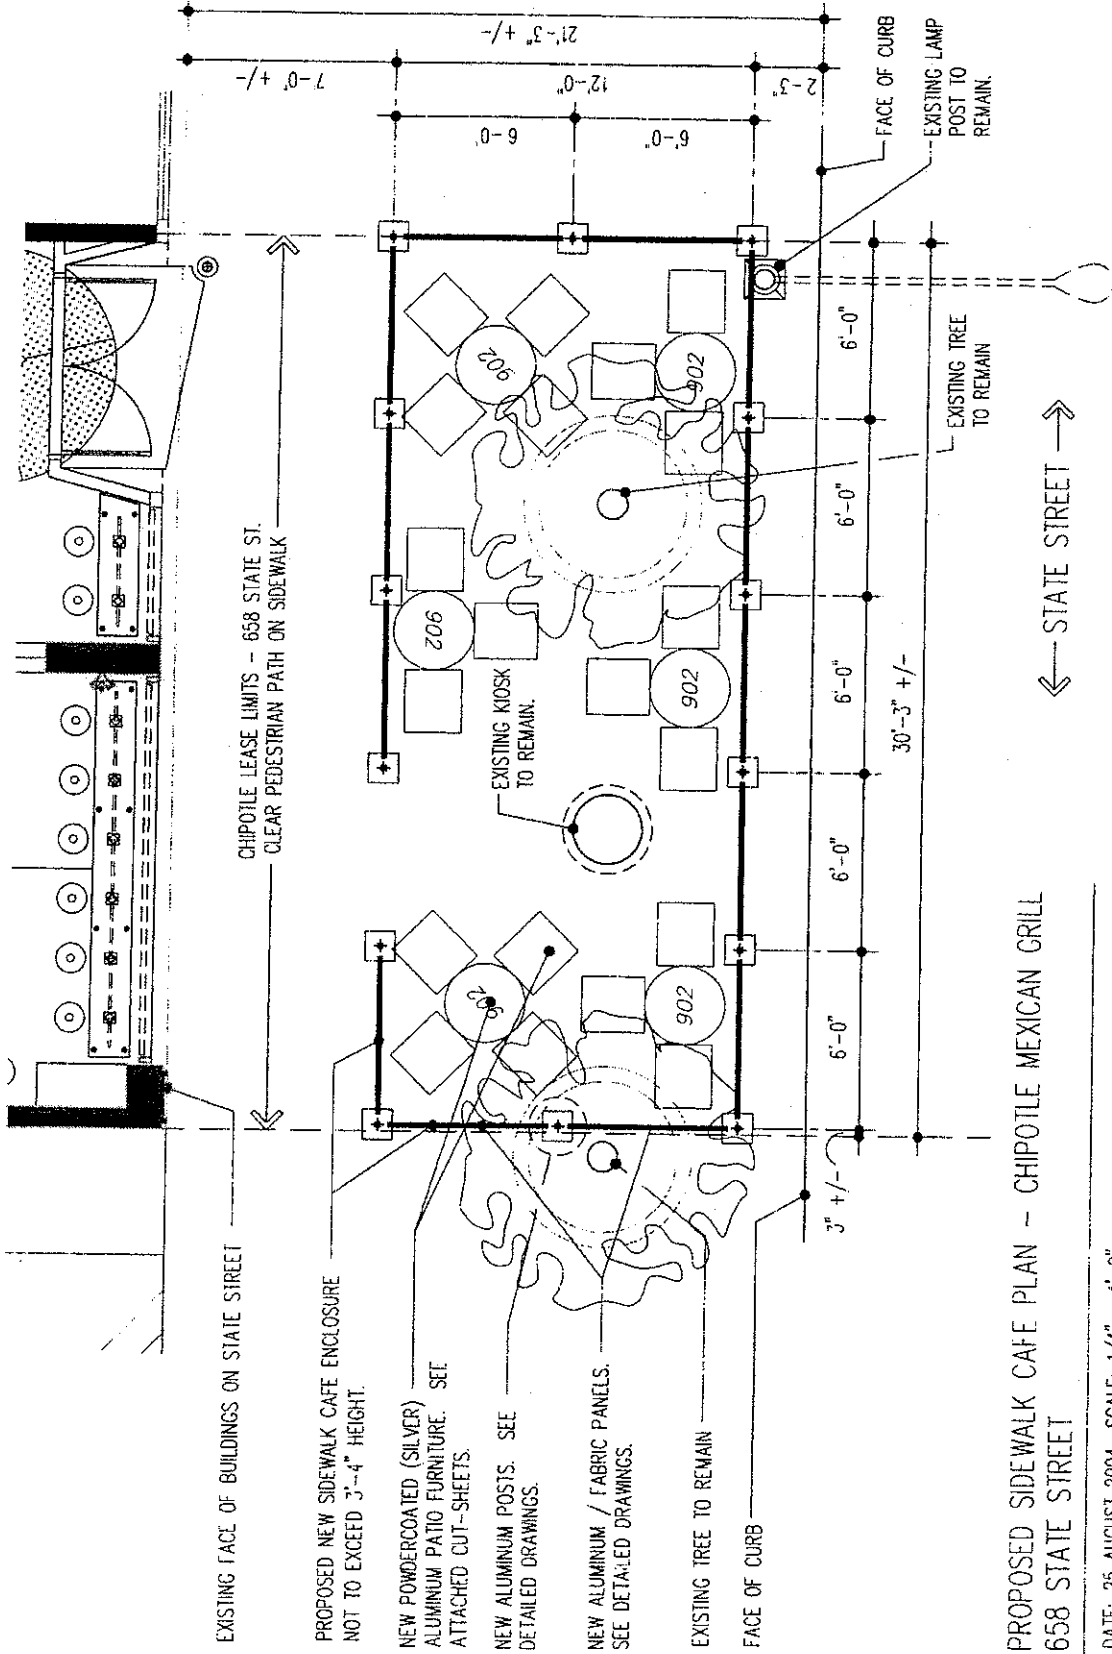

EXISTING FACE OF BUILDINGS ON STATE STREET

CHIPOTILE LEASE LIMITS - 658 STATE ST.
CLEAR PEDESTRIAN PATH ON SIDEWALK

PROPOSED NEW SIDEWALK CAFE ENCLOSURE
NOT TO EXCEED 3'-4" HEIGHT.

NEW POWDERCOATED (SILVER)
ALUMINUM PATIO FURNITURE. SEE
ATTACHED CUT-SHEETS.

NEW ALUMINUM POSTS. SEE
DETAILED DRAWINGS.

NEW ALUMINUM / FABRIC PANELS.
SEE DETAILED DRAWINGS.

EXISTING TREE TO REMAIN

FACE OF CURB

PROPOSED SIDEWALK CAFE PLAN - CHIPOTILE MEXICAN GRILL
658 STATE STREET

DATE: 25 AUGUST 2004 SCALE: 1/4" = 1'-0"

← STATE STREET →




MAIN 303 595 4000
FAX 303 595 4014
WEB chipotle.com

CHIPOTLE MEXICAN GRILL INC.
1401 WYNKOOP STREET SUITE 500
DENVER CO 80202

April 19, 2010

VIA FEDEX

City of Madison
Office of the City Clerk
210 Martin Luther King, Jr. Blvd., Room 103
Madison, WI 53703-3342
Tel: 608-266-4601

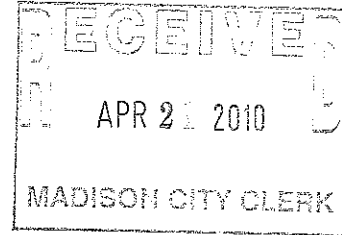

RE: Application for Change of Licensed Premise

To Whom It May Concern:


Enclosed, please find an Application for Change of Licensed Premise for the Chipotle Mexican Grills located at 658 State Street, Madison, WI 53703.

To insure timely response of any of our obligation, please send any future correspondences, renewals and/or licenses to the following address:

Chipotle Mexican Grill, Inc.
Attn: Licensing
1401 Wynkoop St. #500
Denver, CO 80202

I appreciate your assistance and please feel free to contact me with any questions you may have regarding this matter (direct number 303-222-2545).

Sincerely,


Elizabeth Clermont
Licensing Coordinator
Encls.