


City of Madison State Street Night Vending Site Map - 2024


MADISON
CITY OF MADISON

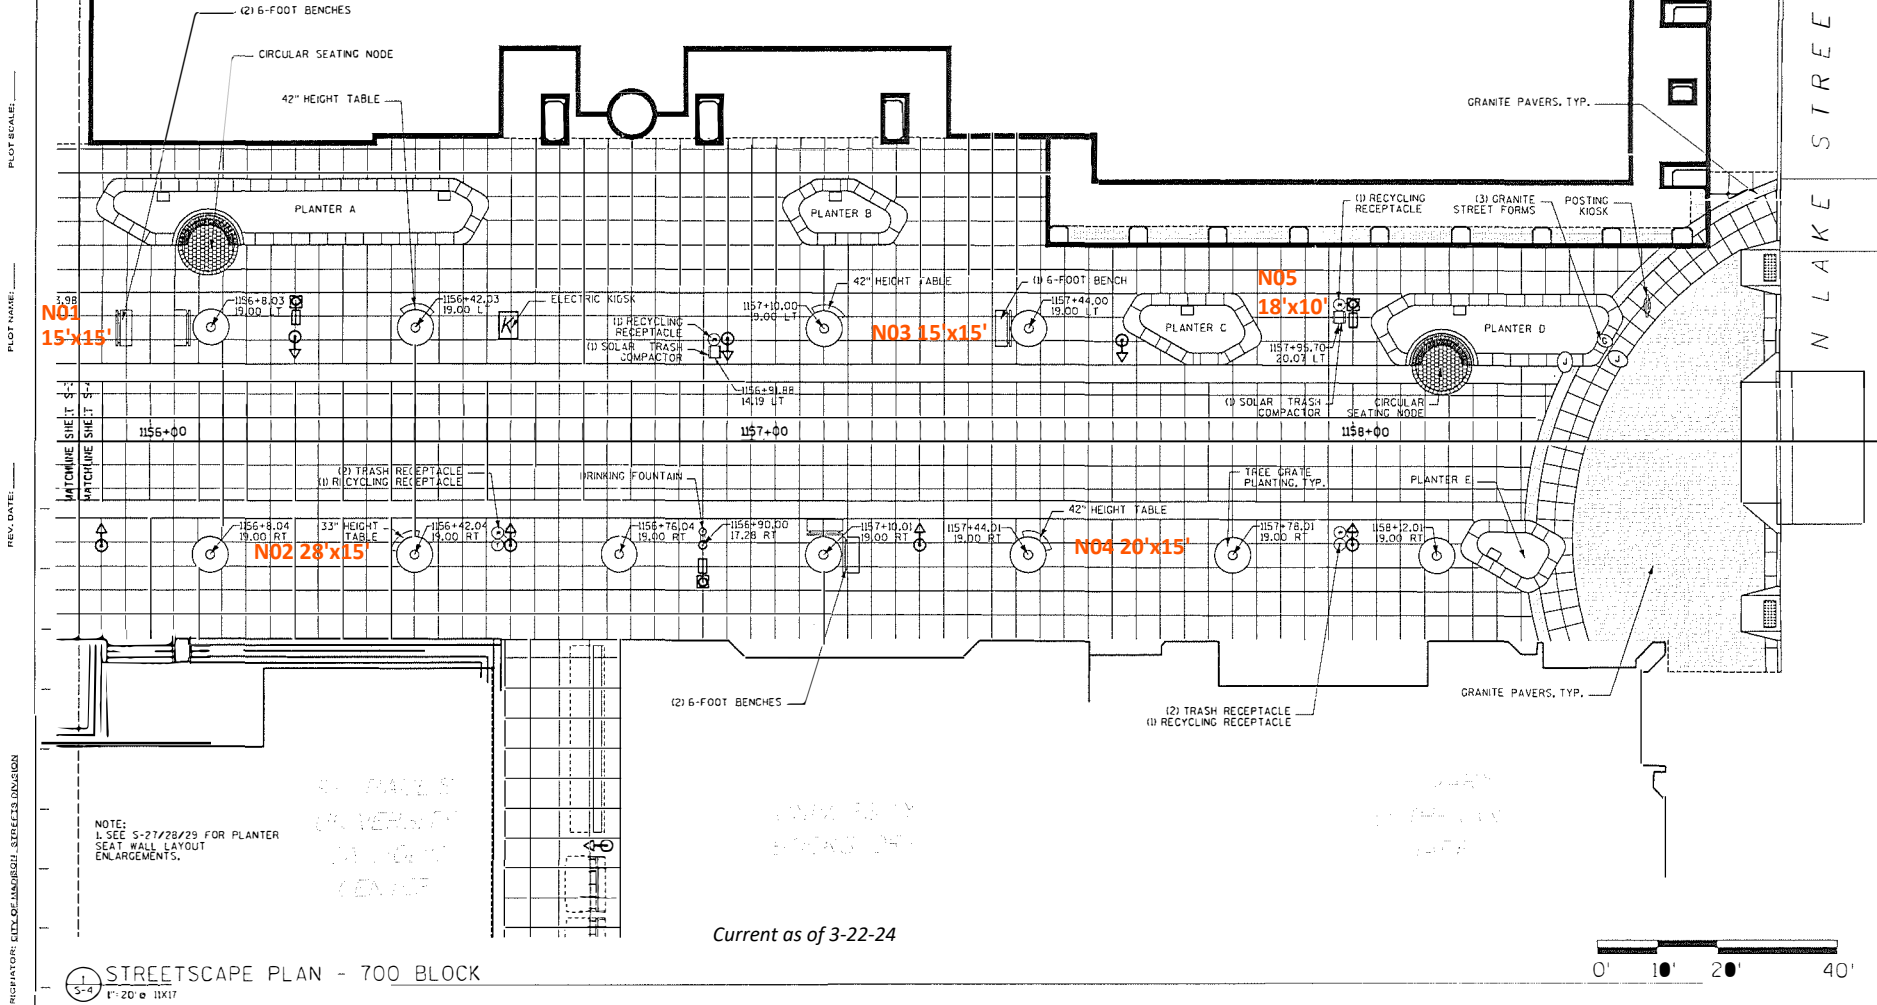

N
L
A
K
E
S
T
R
E
E
T

NOTE:
1. SEE 5-27/28/29 FOR PLANTER
SEAT WALL LAYOUT
ENLARGEMENTS.

Current as of 3-22-24

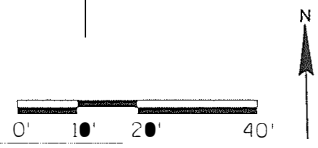

STREETSCAPE PLAN - 700 BLOCK
1"=20' @ 11X17"

ORIGINATOR: CITY OF MADISON, STREETSCAPE DIVISION

REV. DATE: _____
REV. NAME: _____
PLOT SCALE: _____