



Location

700 Cottage Grove Road

Applicant

Max Jacobson, 700 Cottage Grove Road, LLC
Shree Kalluri, Grove Barn, LLC


Request

Demolish taxicab business to allow construction of four-story personal indoor storage facility


Public Hearing Date

Plan Commission

April 10, 2023

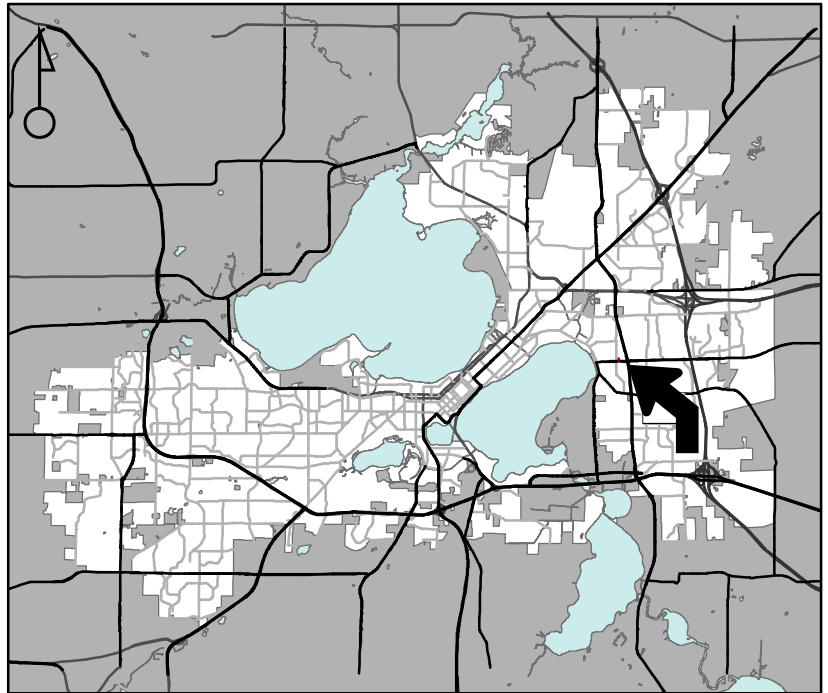

For Questions Contact: Lisa McNabola at: 243-0554 or lmcnabola@cityofmadison.com or City Planning at 266-4635

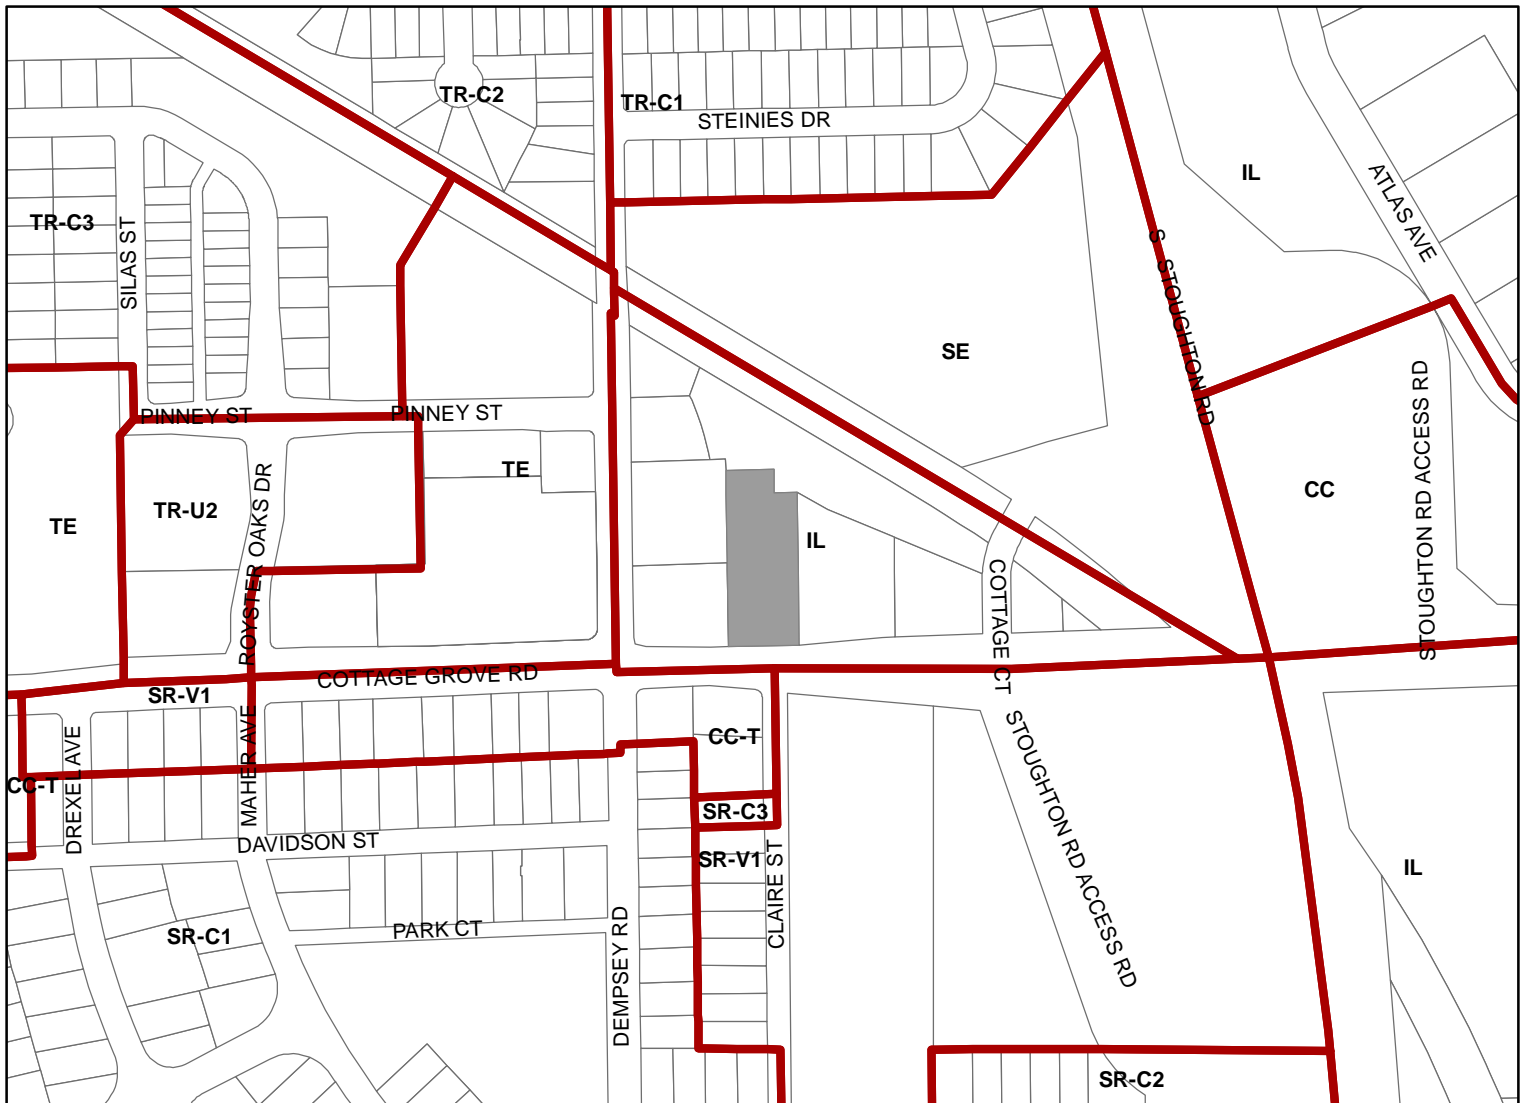

Scale : 1" = 400'

City of Madison, Planning Division : JC : Date : 3-6-23

