


SITE PLAN LEGEND	
	PROPERTY BOUNDARY
	CURB AND GUTTER (REVERSE CURB HATCHED)
	PROPOSED CHAIN LINK FENCE
	PROPOSED WOOD FENCE
	PROPOSED CONCRETE
	PROPOSED ASPHALT
	PROPOSED SIGN
	PROPOSED LIGHT POLE
	PROPOSED BOLLARD
	PROPOSED ADA DETECTABLE WARNING FIELD
	PROPOSED HANDICAP PARKING

ABBREVIATIONS	
TC	- TOP OF CURB
FF	- FINISHED FLOOR
FL	- FLOW LINE
SW	- TOP OF WALK
TW	- TOP OF WALL
BW	- BOTTOM OF WALL

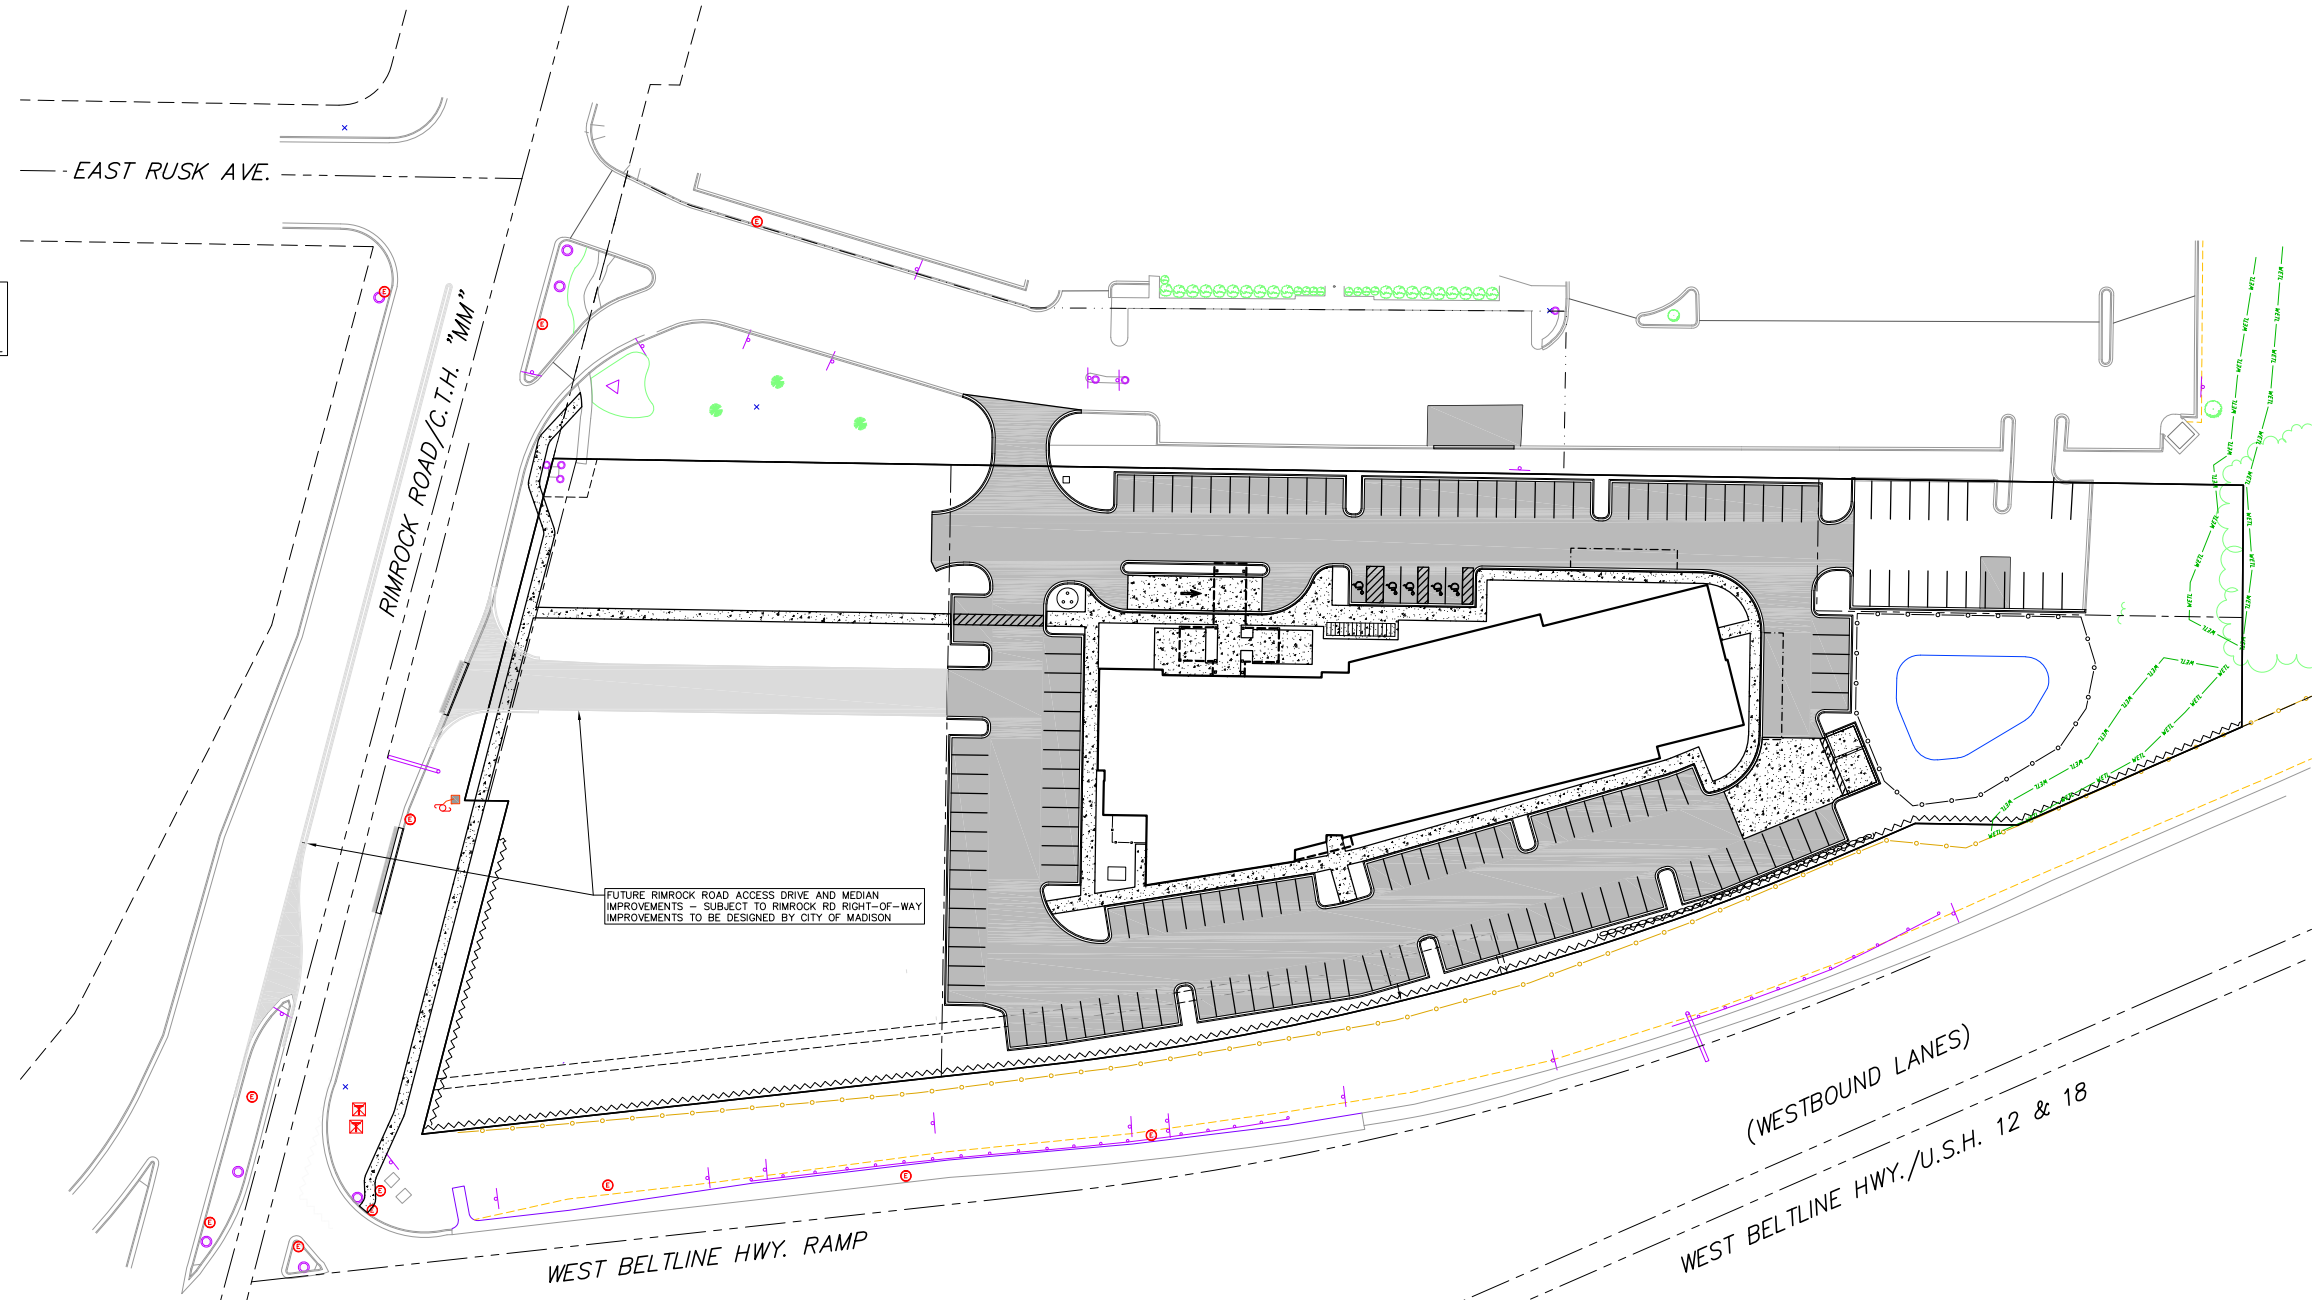

FUTURE RIMROCK ROAD ACCESS DRIVE AND MEDIAN IMPROVEMENTS - SUBJECT TO RIMROCK RD RIGHT-OF-WAY IMPROVEMENTS TO BE DESIGNED BY CITY OF MADISON

(WESTBOUND LANES)

WEST BELTLINE HWY./U.S.H. 12 & 18

**PRELIMINARY NOT FOR CONSTRUCTION
FUTURE ACCESS DRIVE**