



City of Madison

PD Alteration

Location

6810-6834 Milwaukee Street

Applicant

Jim Hovde Family, LLC / Brian Munson,
Vandewalle & Associates

Existing Use

Vacant


Proposed Use

Construct three apartment buildings
with 196 total units


Public Hearing Date

Common Council
November 5 2019

Plan Commission
October 28 2019

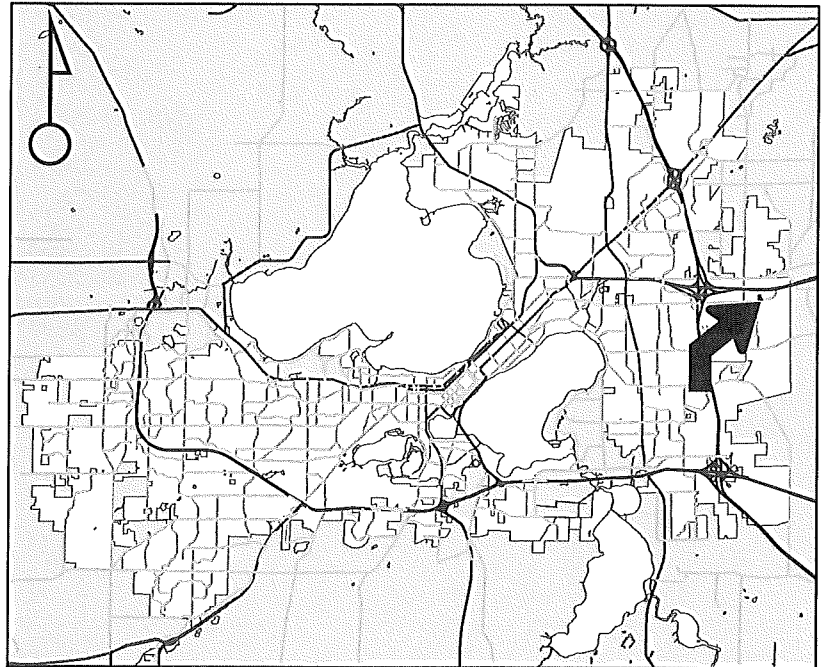

For Questions Contact: Colin Punt at: 243-0455 or cpunt@cityofmadison.com or City Planning at 266-4635

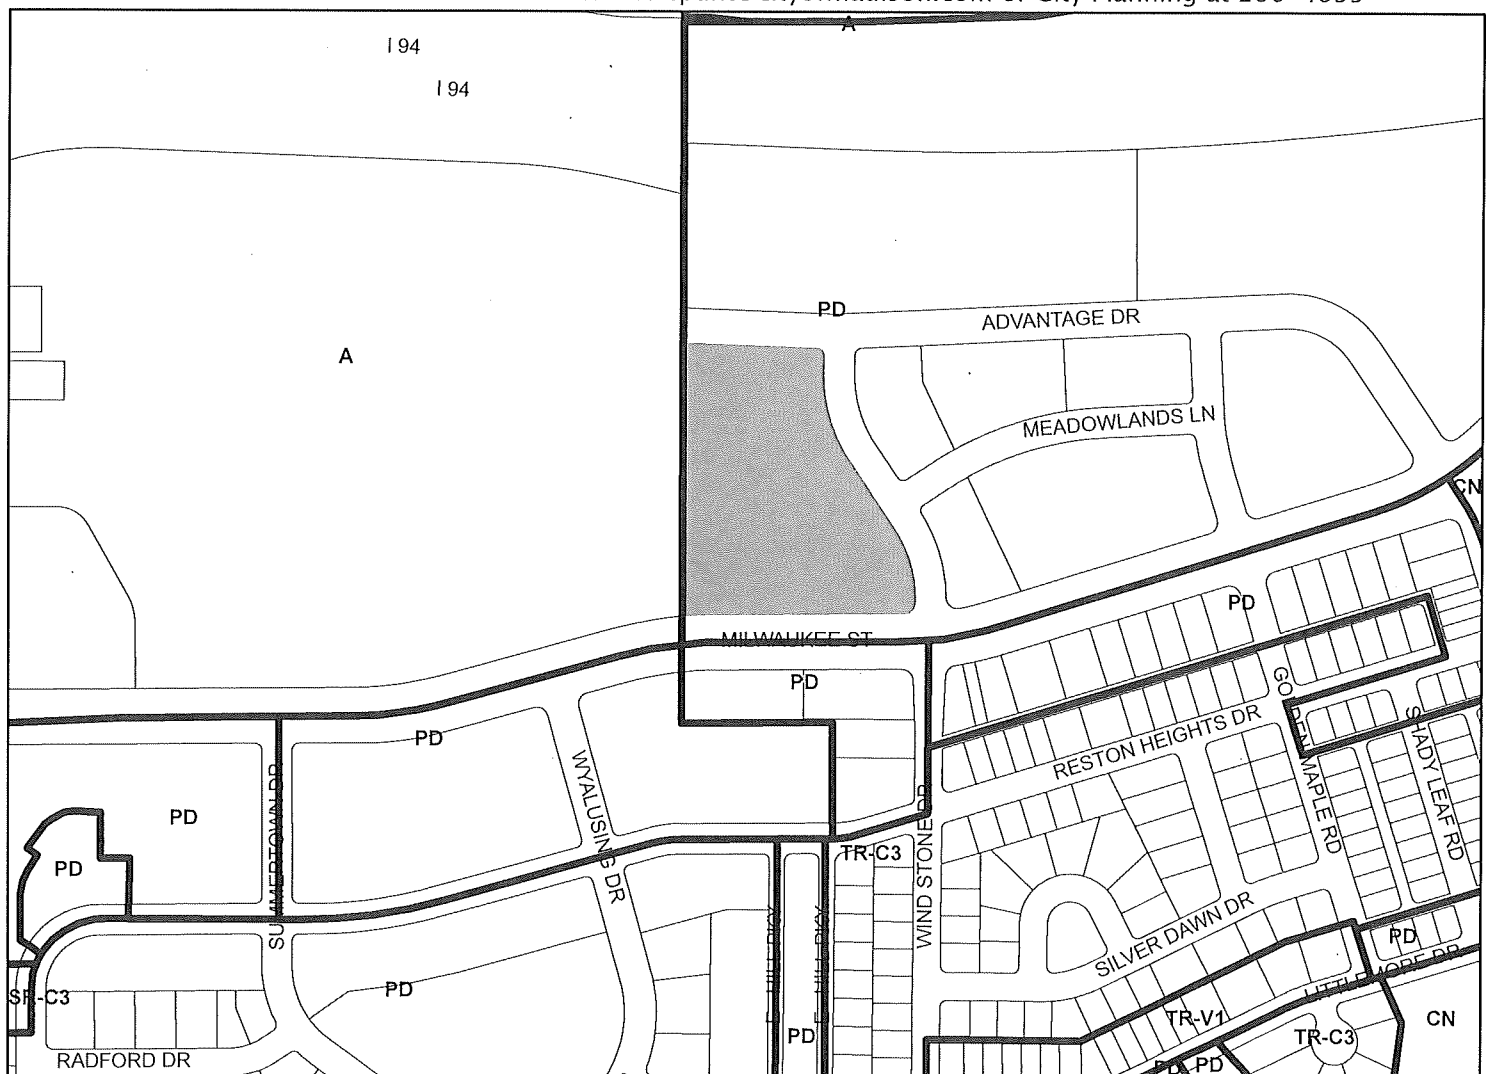

Scale : 1" = 400'

City of Madison, Planning Division : PPE : Date : 21 Oct 2019

4-6

