



Location

4009 Birch Avenue

Applicant

James Kenneally
Meri Tepper, Associated Housewrights


Request

Demolish single-family residence


Public Hearing Date

Plan Commission

February 27, 2023

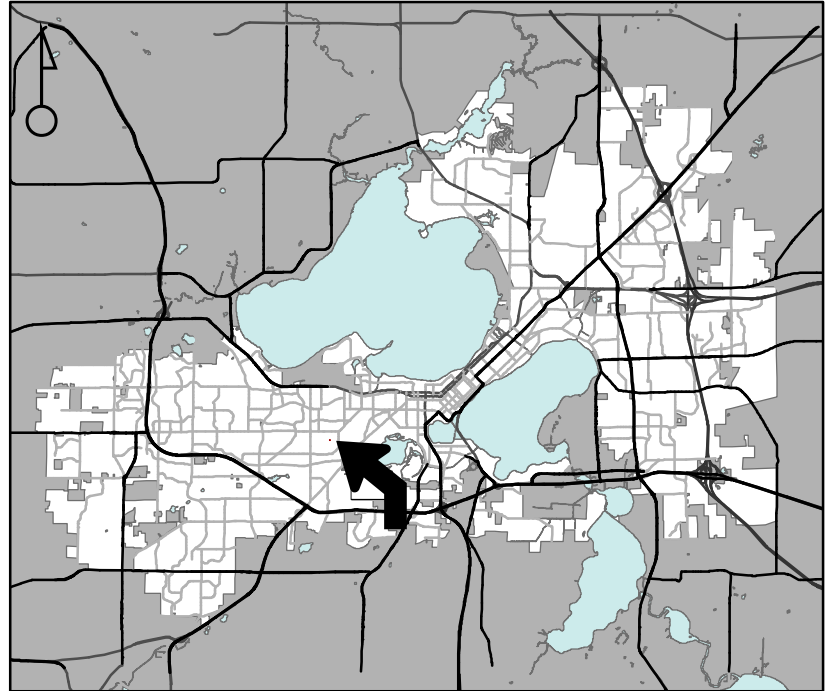

For Questions Contact: Colin Punt at: 243-0455 or cpunt@cityofmadison.com or City Planning at 266-4635

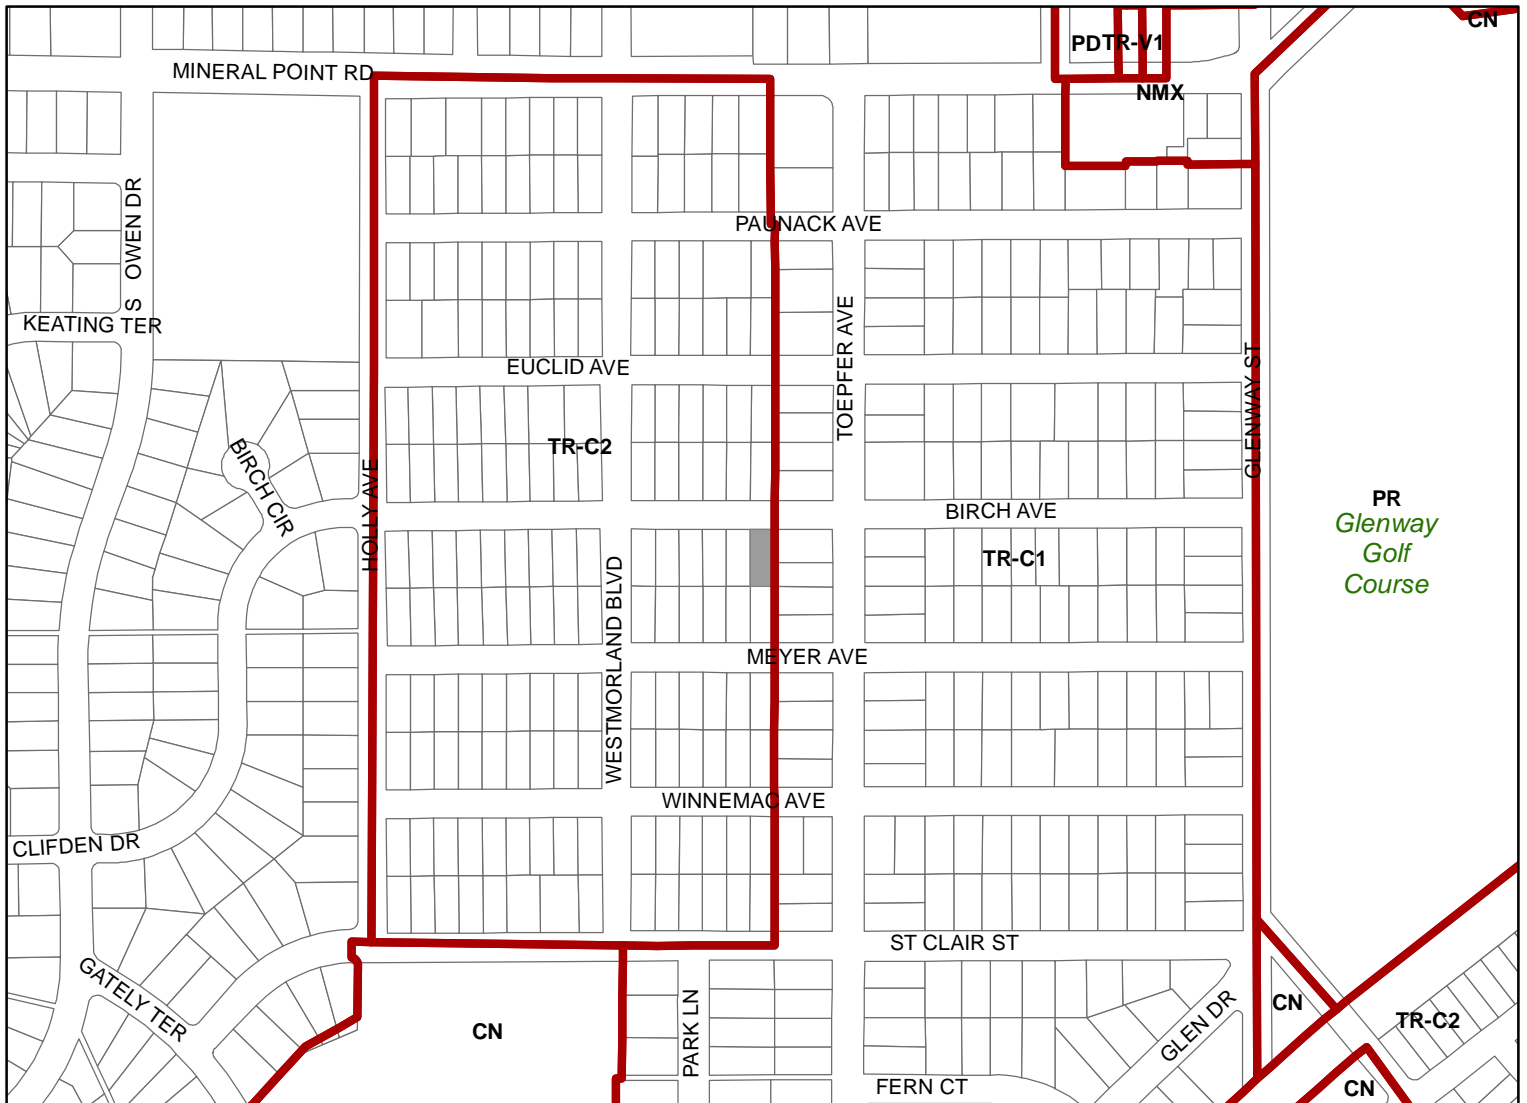

Scale : 1" = 400'

City of Madison, Planning Division : JC : Date : 1-20-23

