



Location
8549 & 8557 Elderberry Road

Applicant
Anand Santhalingam / James Hess, American Realtors


Existing Use
Vacant

Proposed Use
Construct a two-family, twin home dwelling on each of the two sites

Public Hearing Date
Common Council
August 26 2019
Plan Commission
September 3 2019



For Questions Contact: Tim Parks at: 261-9632 or tparks@cityofmadison.com or City Planning at 266-4635

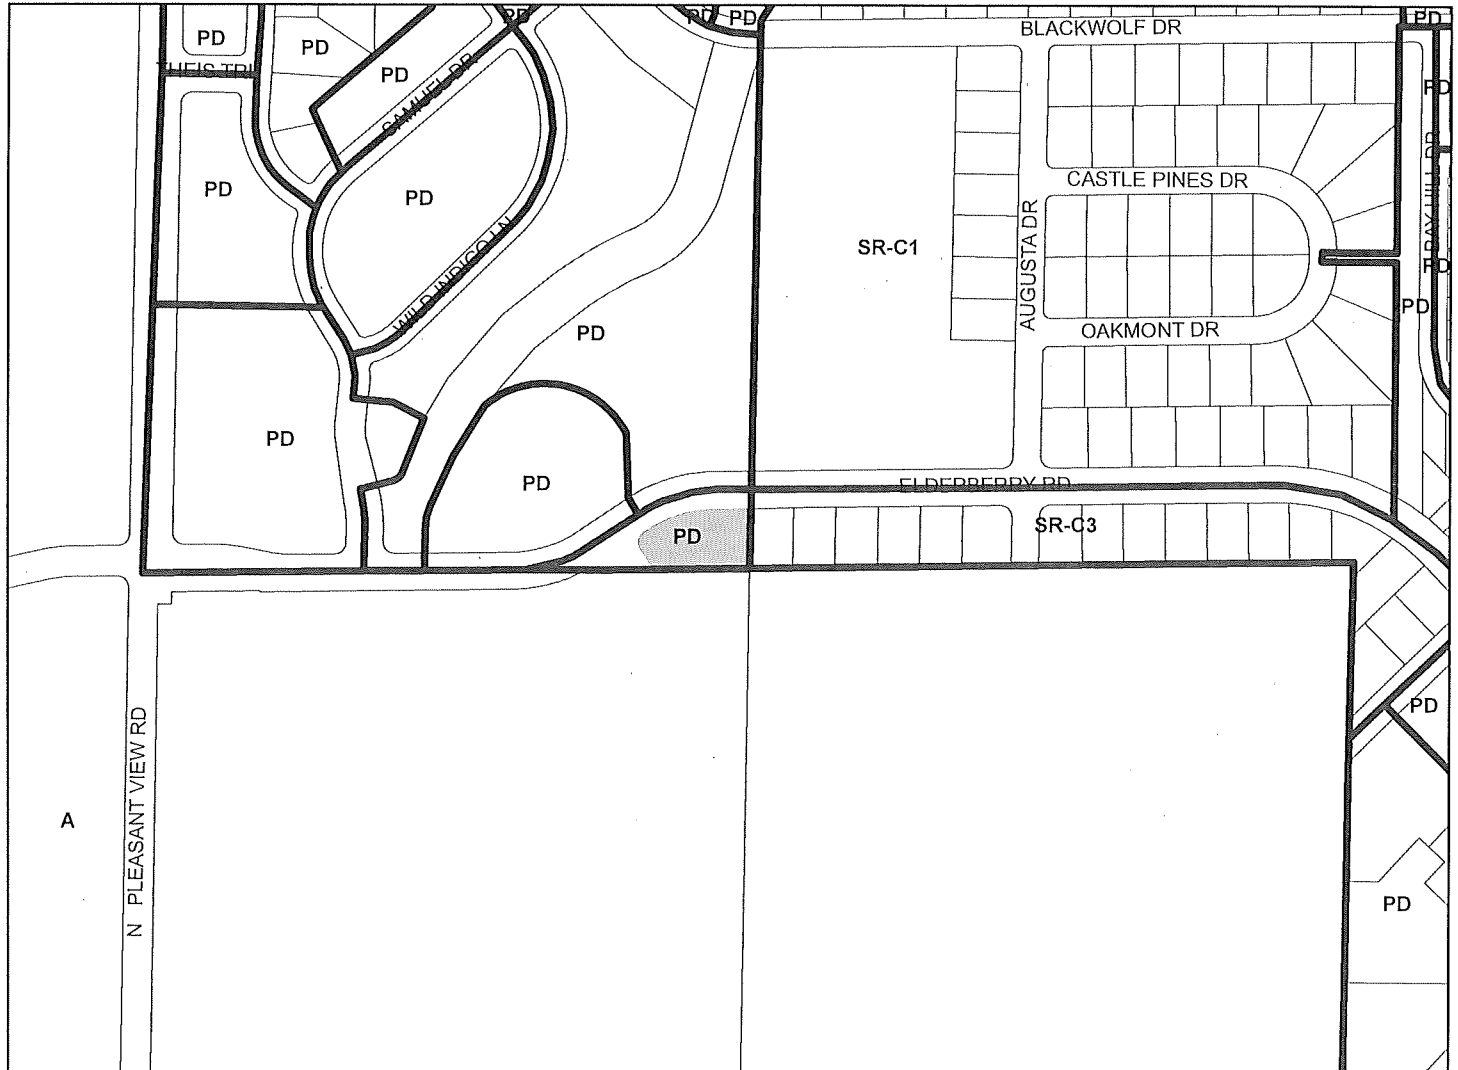

Scale : 1" = 400'

15

