


**STREET PLANT VALUE  
CURB AND DRIVE APRON WORK ONLY**

301 South Ingersoll Street PUD  
53B2134

Description	From	To	Quantity	Unit	Unit Cost	Total Cost
E WILSON STREET SIDEWALK, CURB, PAVEMENT PATCH MS LINK NO. 4679	S INGERSOLL ST	380 FT NE	380	LF	\$ 41.58	\$ 15,799.01
S INGERSOLL STREET SIDEWALK, CURB, PAVEMENT PATCH MS Link No. 4537	E WILSON ST	165 FT SE	165	LF	\$ 41.58	\$ 6,860.09
<b>GRAND TOTAL COST</b>					\$	22,659.10

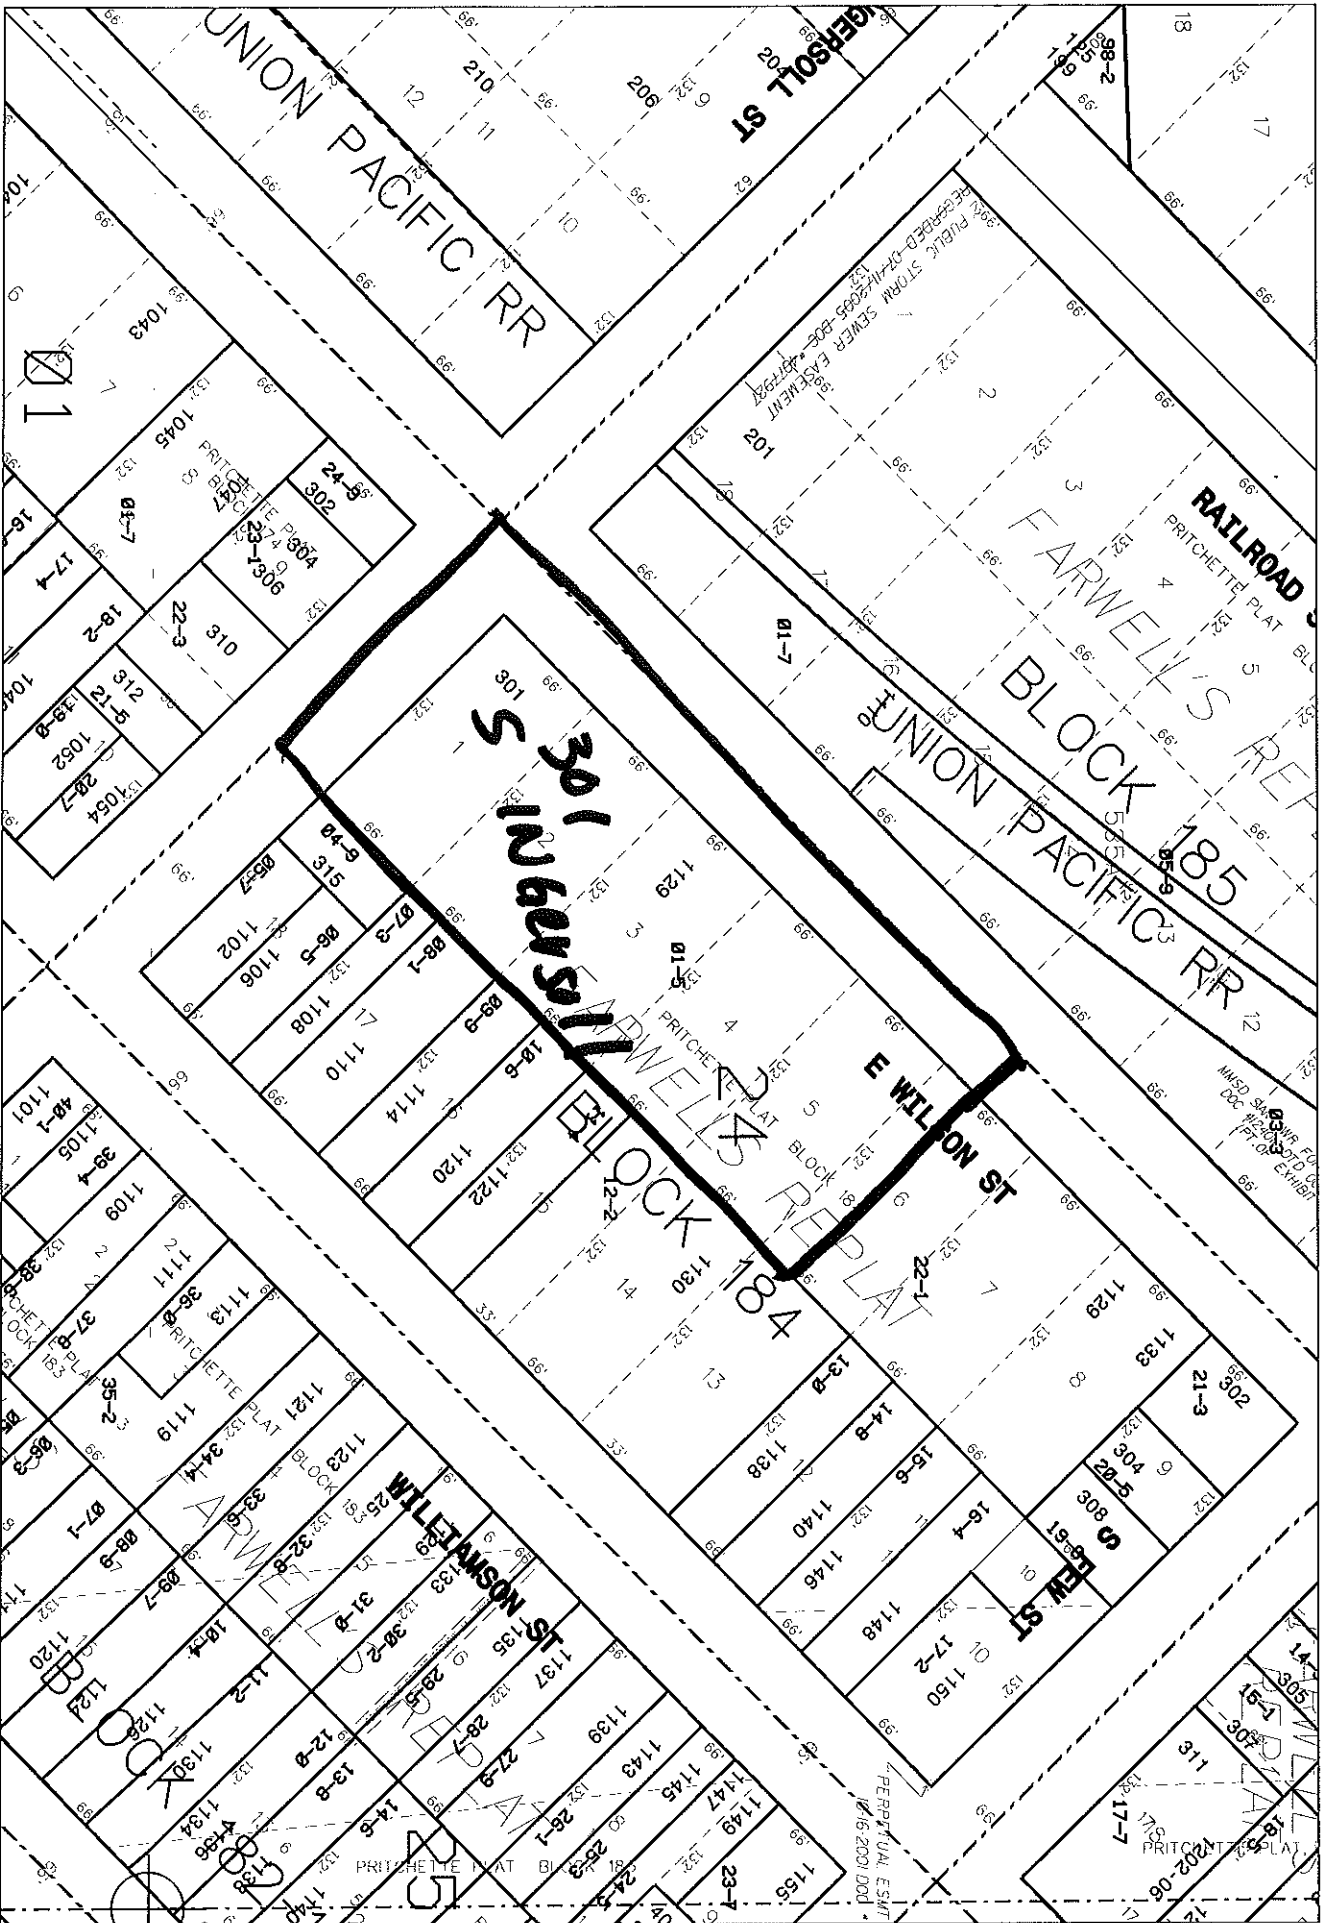

Date: 10/27/2008

Time: 1:45:43 PM

Scale: 1 in = 100 Ft

Disclaimer: The City makes no representation about the accuracy of these records and shall not be liable for any damages resulting from their use.  
 Field View