



City of Madison

Demolition & Rezoning

Location

633-711 W Badger Road

Applicant

Joseph Lee, JLA Architects

Dr. Alexander Gee, Jr., The Center for Black Excellence & Culture, Inc.

Fountain of Life Ministries, Inc.

Requests

- Demolish a two-story commercial building
- Rezone from SR-V2 to CC-T to facilitate future construction of a community center

Public Hearing Dates



Plan Commission

March 25, 2024

Common Council

April 16, 2024

For Questions Contact: Colin Punt at: 243-0455 or cpunt@cityofmadison.com or City Planning at 266-4635

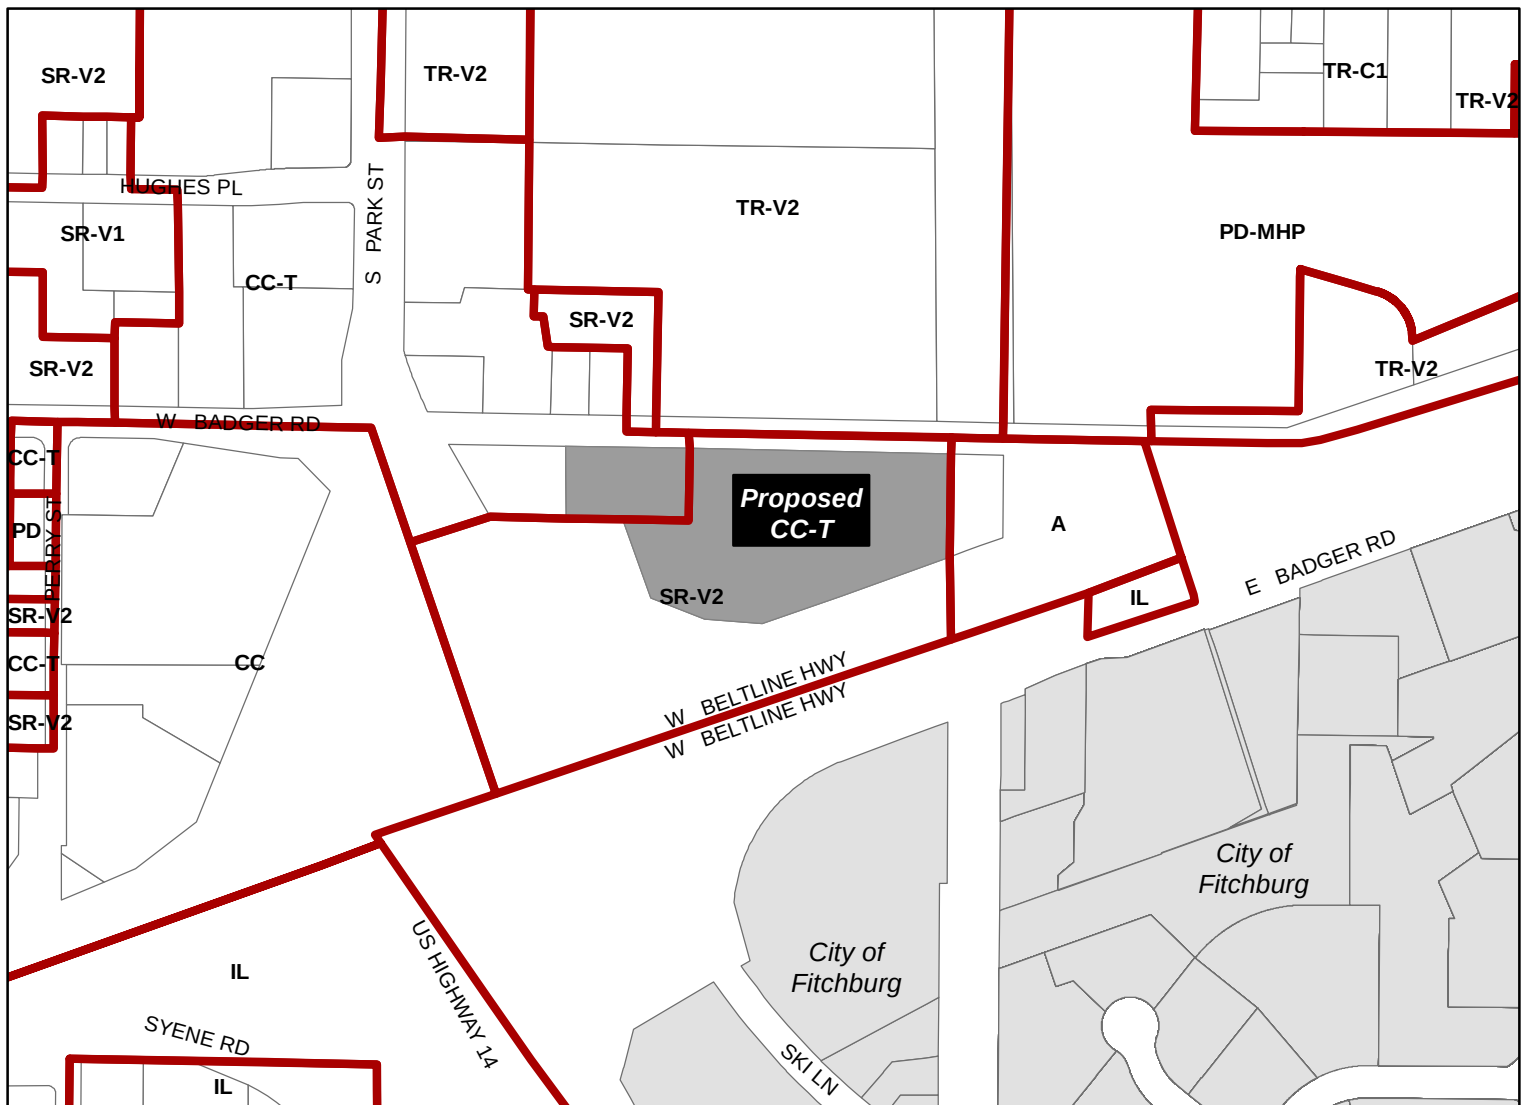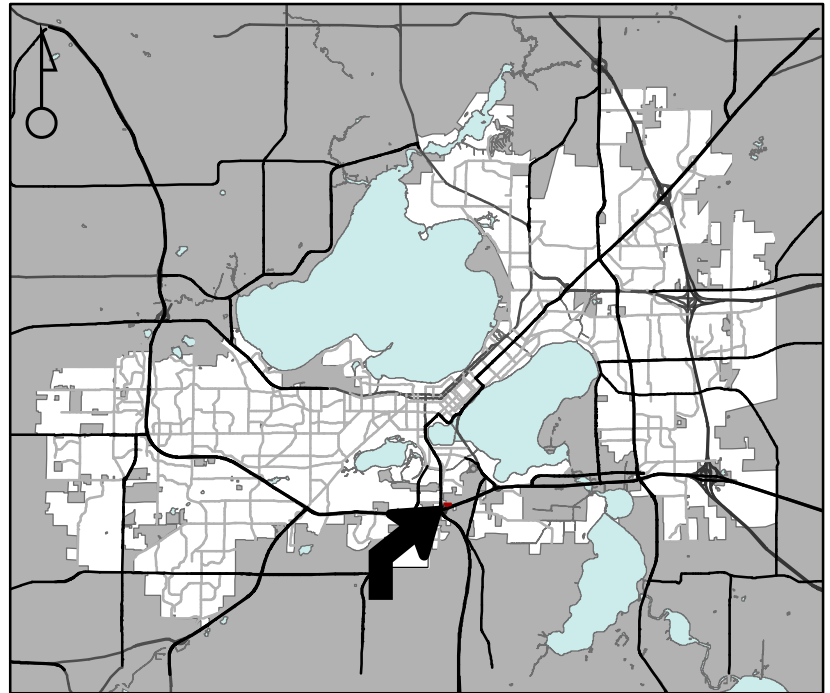

Scale : 1" = 400'

City of Madison, Planning Division : JC : Date : 1-22-24

