



City of Madison

Conditional Use

Location

2438-2462 Atwood Avenue

Applicant

Bradley Servin, ADCI
St. Bernard Parish


Request

Construct crypt addition to St. Bernard of
Clairvaux Cathedral


Public Hearing Date

Plan Commission

July 7, 2025

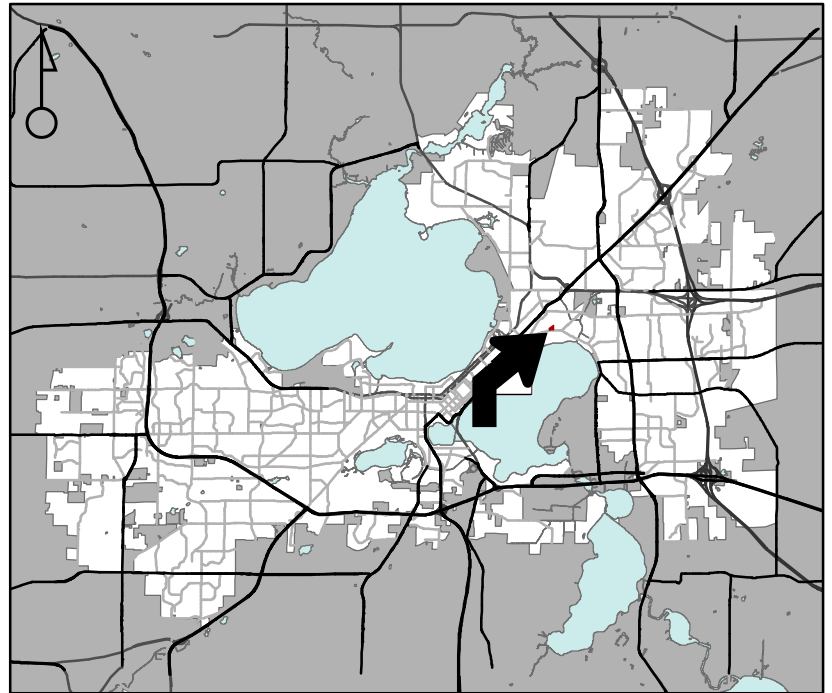

For Questions Contact: Chris Wells at: 261-9135 or cwells@cityofmadison.com or City Planning at 266-4635

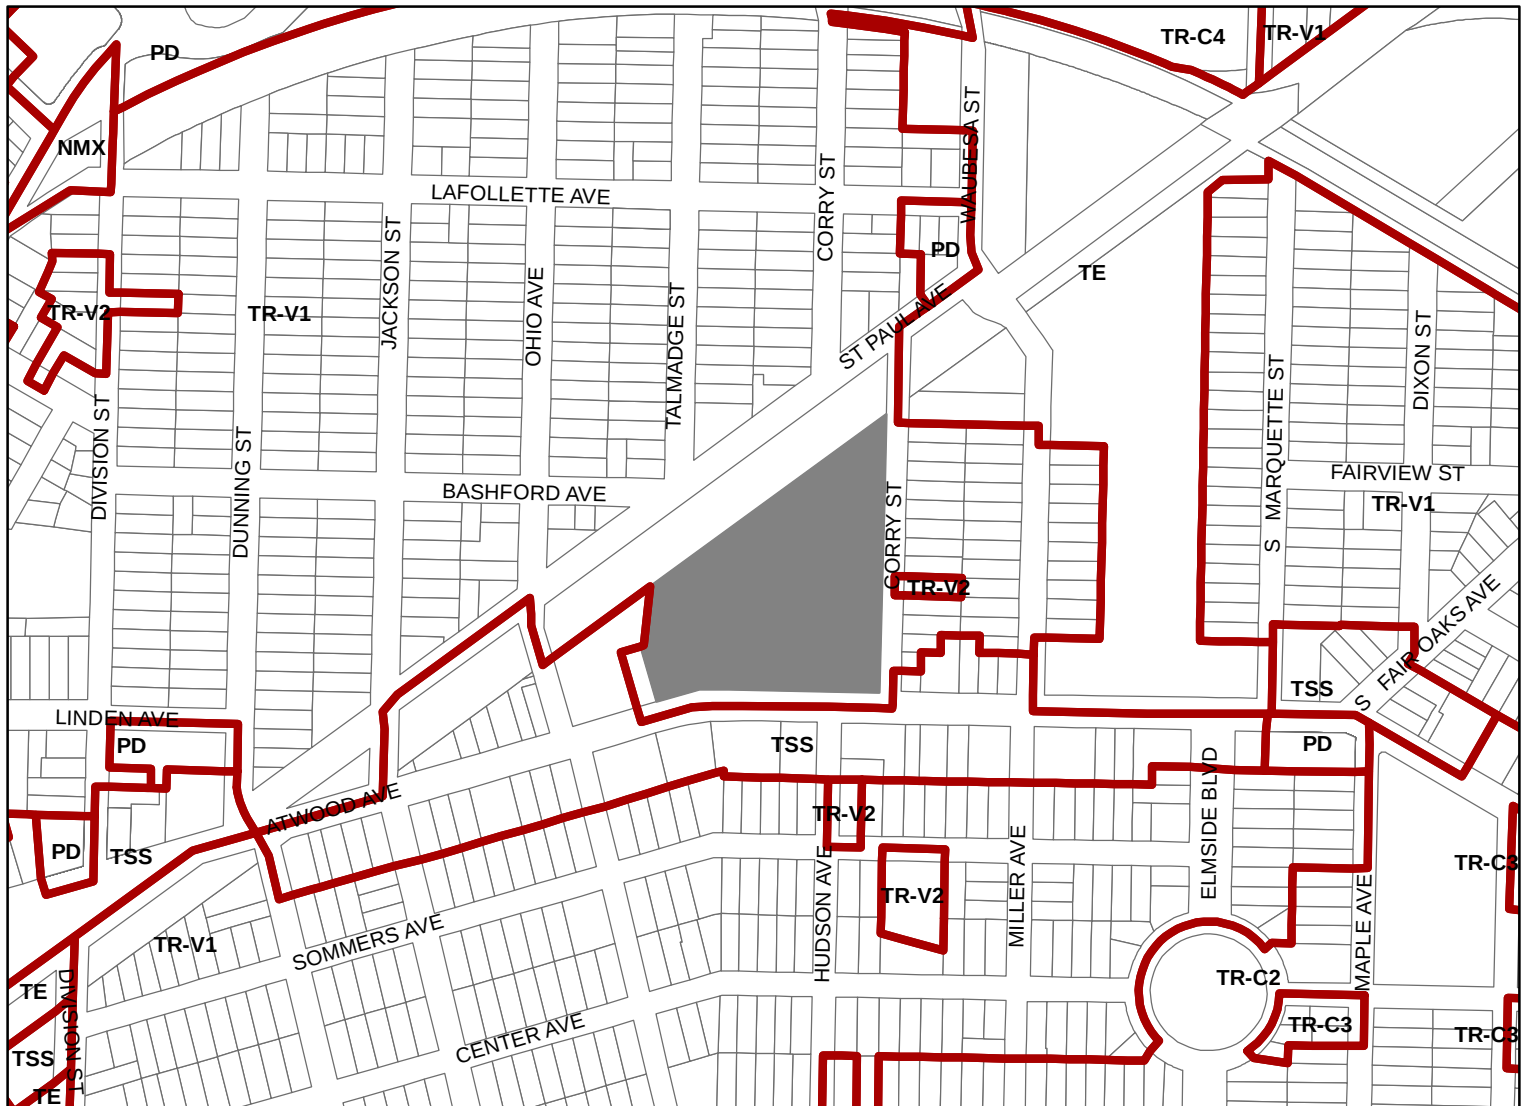

Scale : 1" = 400'

City of Madison, Planning Division : JC : Date : 6-2-25

