



Location

6501 Watts Road

Project Name

Madinah Academy

Applicant

6501 Watts Road, LLC
James McFadden, McFadden & Company


Request

Request revised condition(s) of approval for a conditional use to convert a portion of an office building into a private school


Public Hearing Date

Plan Commission

November 8, 2021

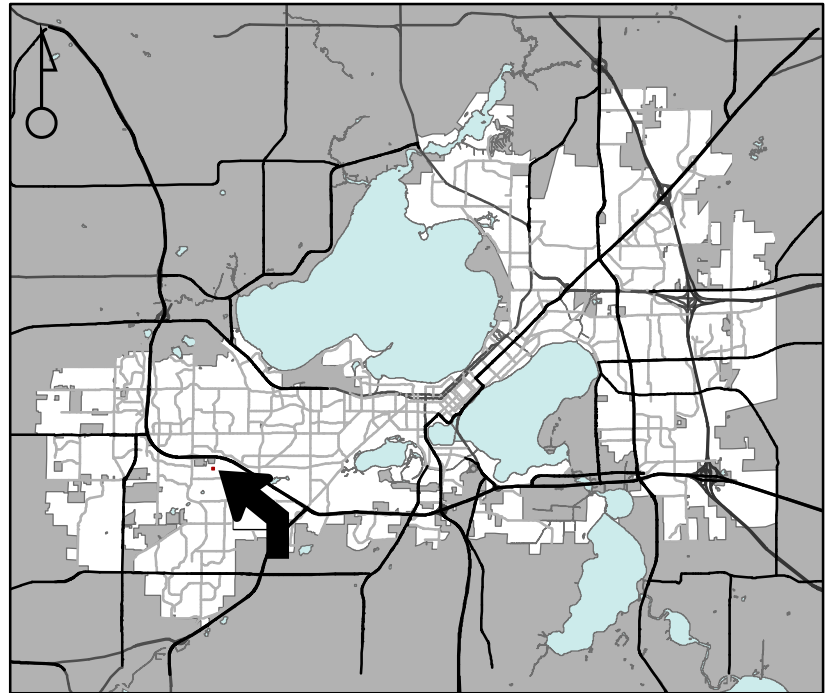

For Questions Contact: Chris Wells at: 261-9135 or cwells@cityofmadison.com or City Planning at 266-4635

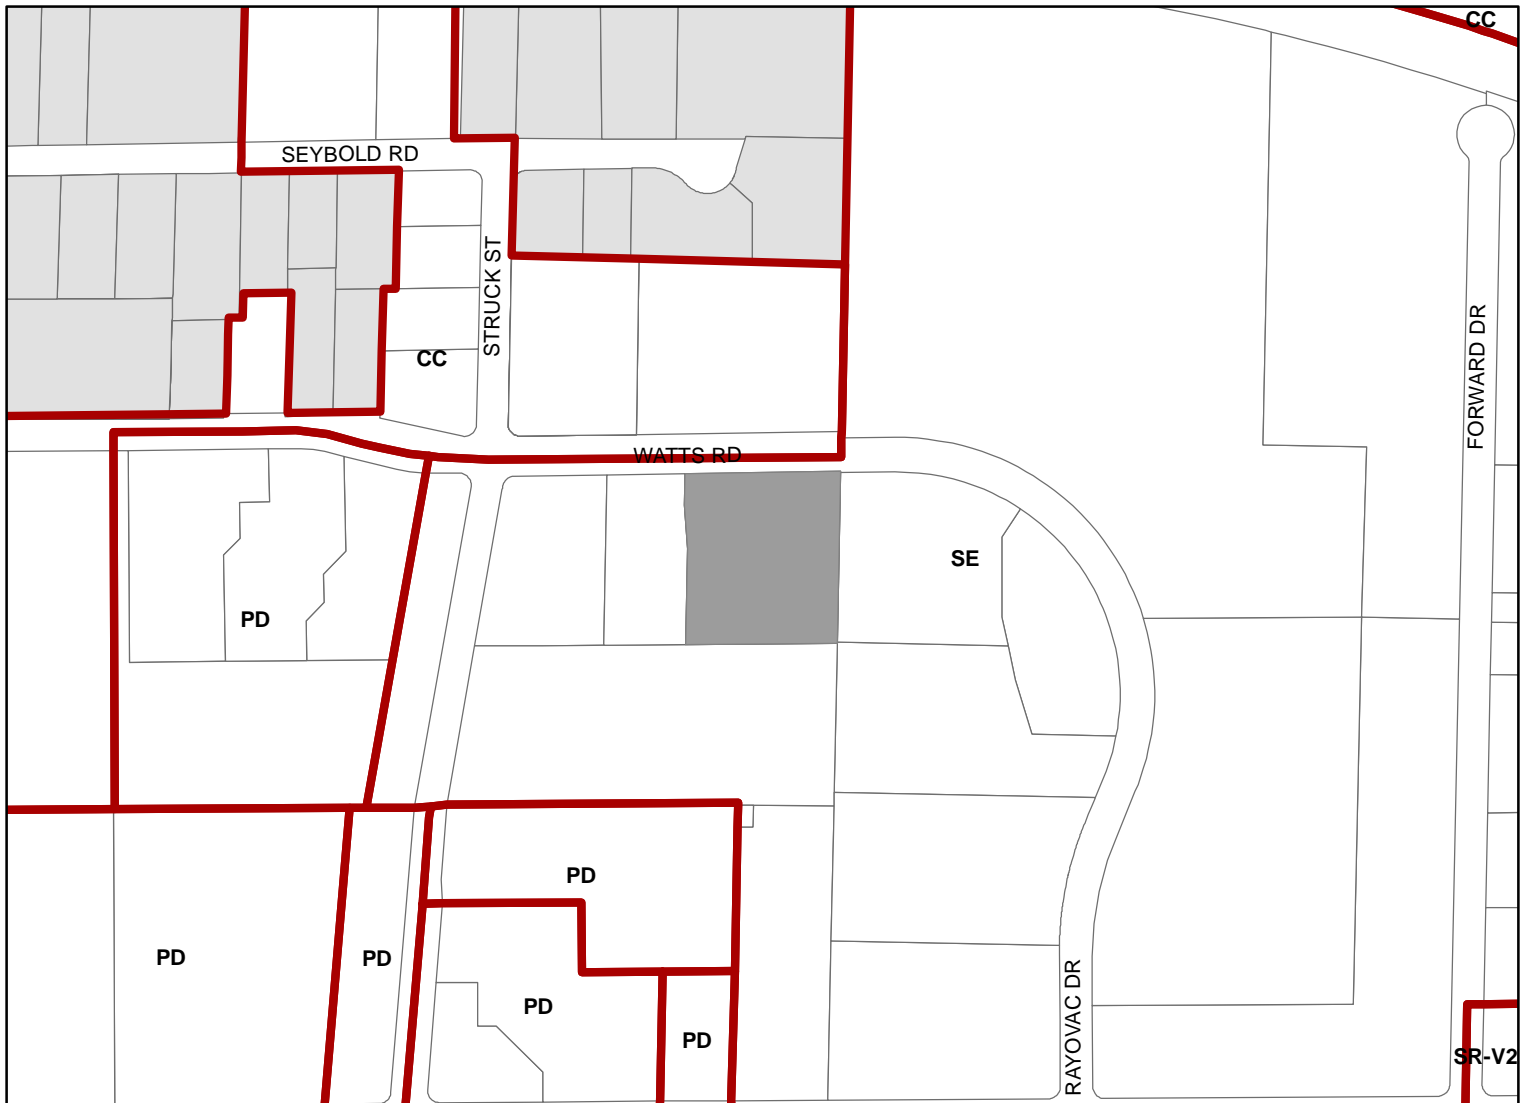

Scale : 1" = 400'

City of Madison, Planning Division : JC : Date : 9-21-21

