



Location

2402-2410 Packers Avenue

Project Name

Sparkle Auto Body

Applicant

Mark Quelle, Marquette Real Estate II, LLC
/ Sparkle Auto Body
AJ Regali, American Structures General

Existing Use

Storage building


Proposed Use

Demolish storage building to create parking for adjacent auto body shop


Public Hearing Date

Plan Commission

December 14, 2020

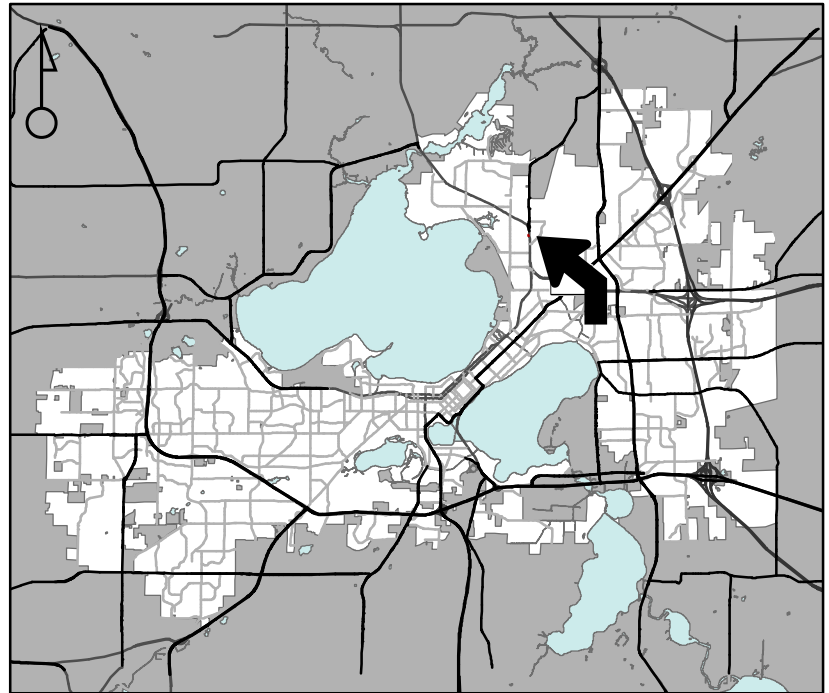

For Questions Contact: Colin Punt at: 243-0455 or cpunt@cityofmadison.com or City Planning at 266-4635

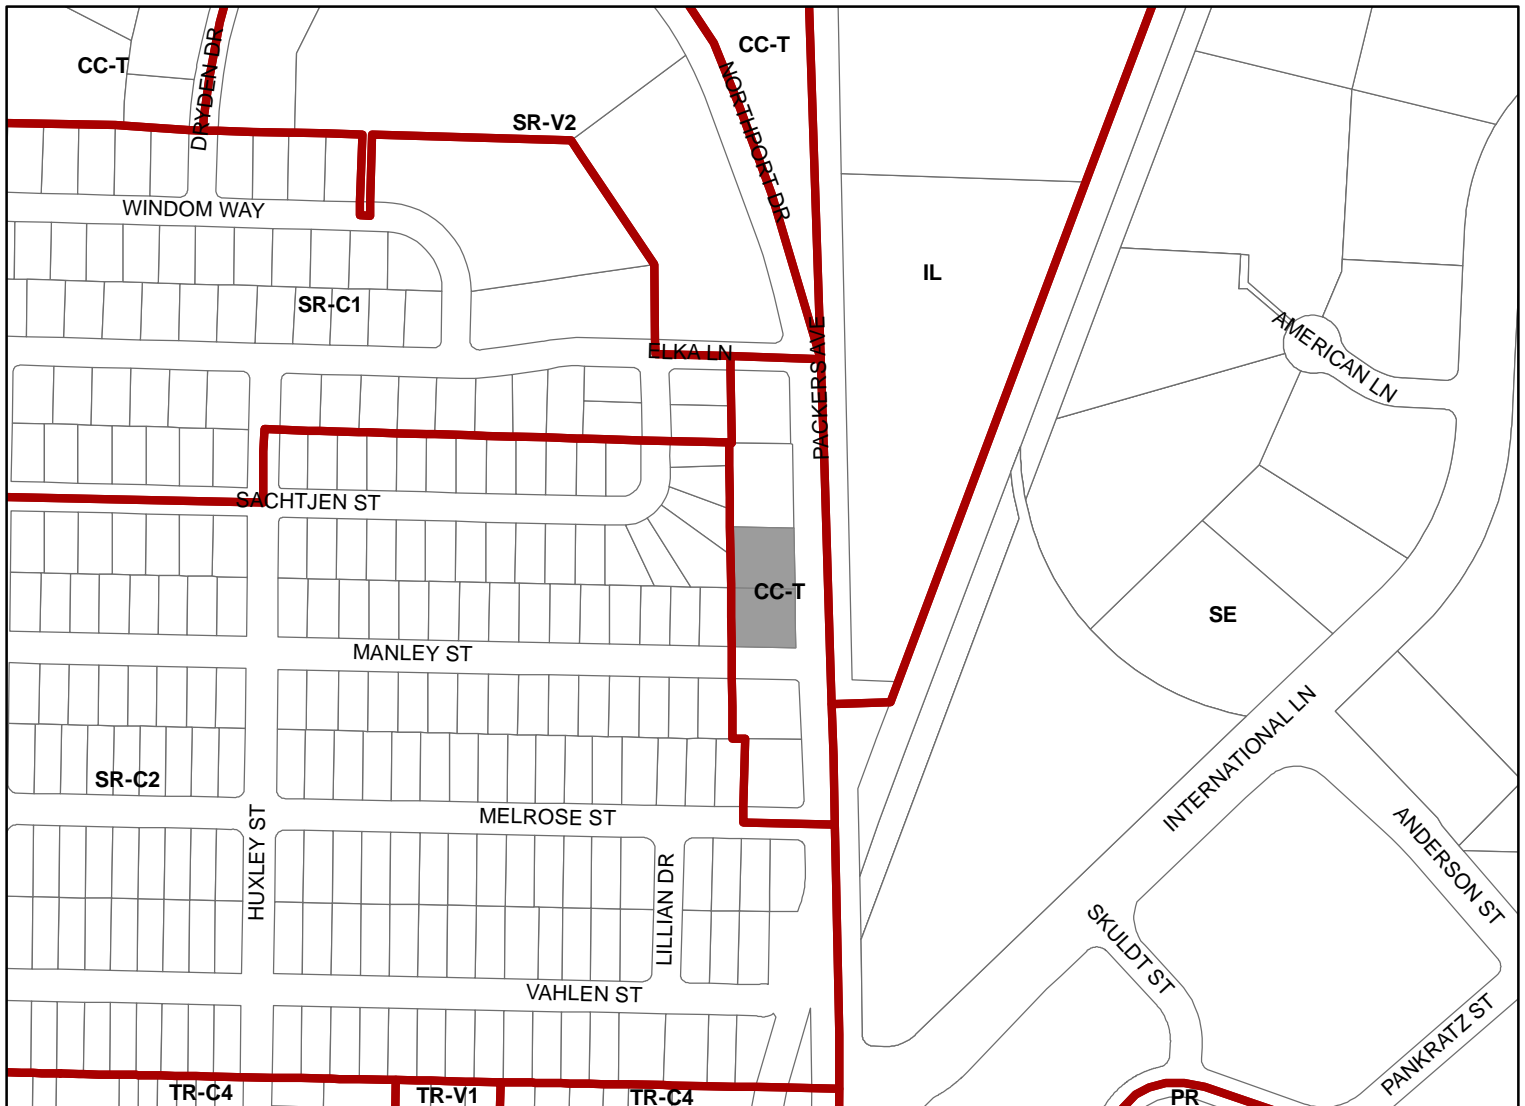

Scale : 1" = 400'

City of Madison, Planning Division : JC : Date : 12-7-2020

