
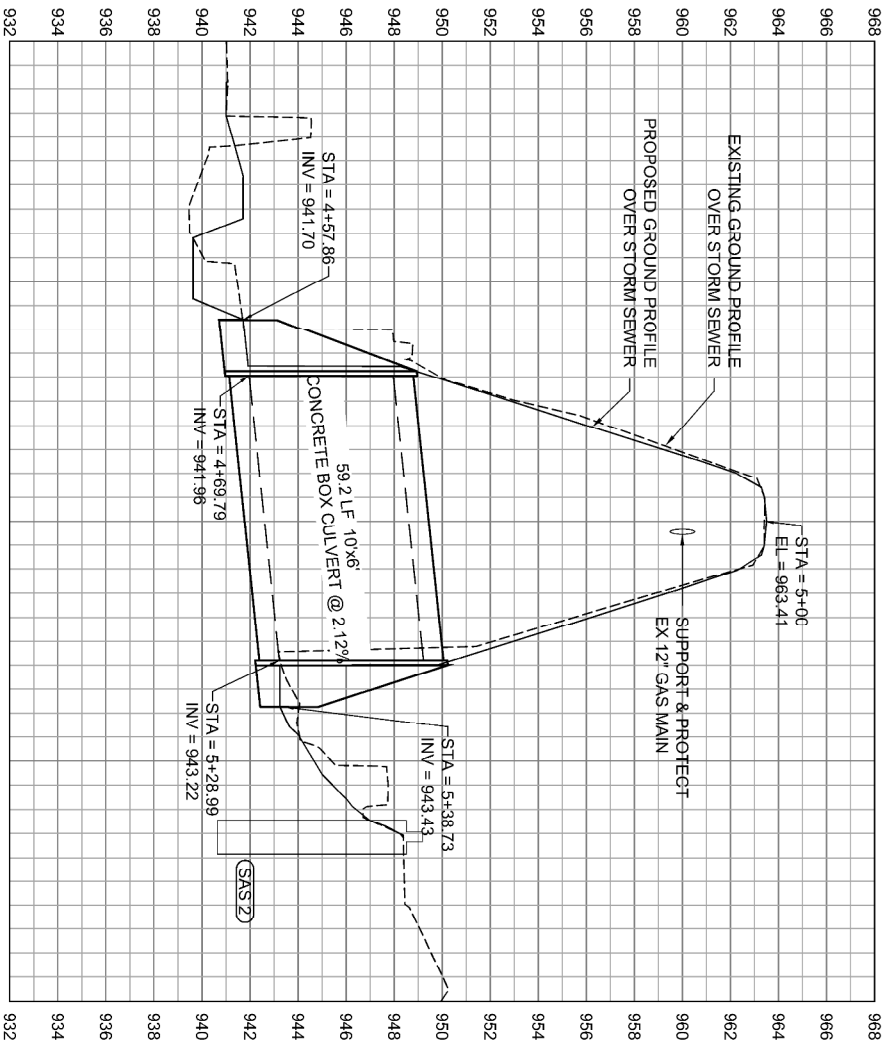


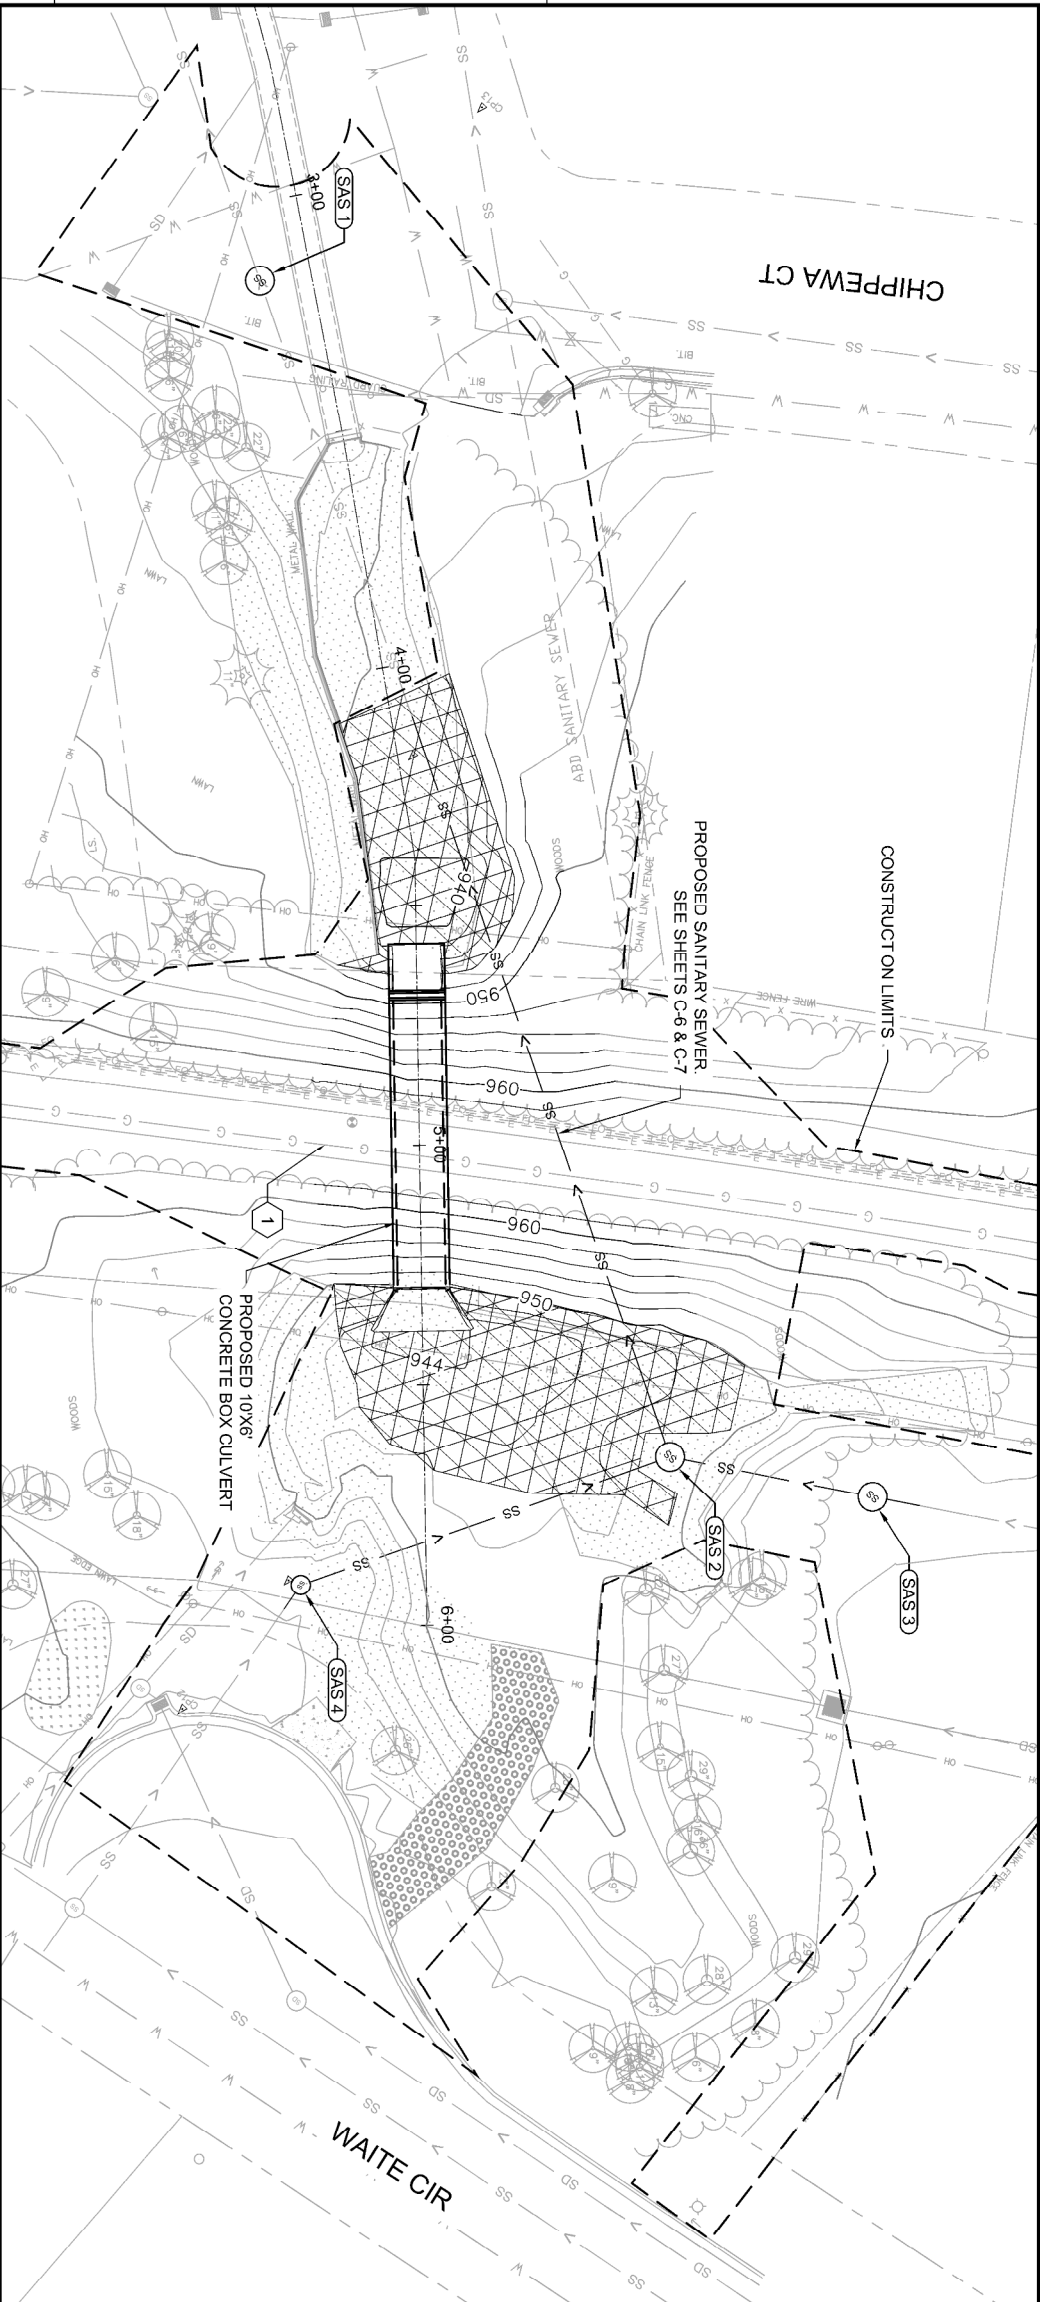


LEGEND
PROPOSED RIP RAP

GENERAL NOTES


1. CONTOURS SHOWN ARE 2 FOOT

KEY NOTES

- 1) SUPPORT & PROTECT 12" GAS MAIN

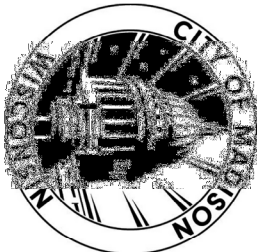

Brown AND Caldwell

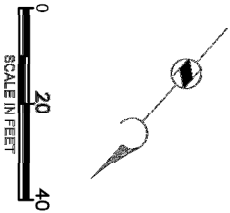

60% DRAWINGS
NOT FOR
CONSTRUCTION

WAITE CIRCLE /
SOUTHWEST BIKE
PATH CULVERT
CONSTRUCTION

REVISIONS	
REV	DESCRIPTION

DESIGNED:	
DRAWN:	T SEEHAWER
CHECKED:	
CHECKED: #	
APPROVED:	
FILENAME	10-C-05-PROP.CULVERT.DWG
BC PROJECT NUMBER	153394
CLIENT PROJECT NUMBER	9411

CIVIL

PROPOSED PLAN &
PROFILE - BOX
CULVERT

DRAWING NUMBER:

C-5

SHEET NUMBER
10 OF 19