



City of Madison

Conditional Use and Demolition

Location

119-125 North Butler Street &
120-124 North Hancock Street

Project Name

121 North Butler

Applicant

Cliff Fisher / James McFadden
- McFadden & Company

Existing Use

Two-family residence / four-unit
apartment


Proposed Use

Demolish two-family residence and four-unit
apartment building to construct 52-unit
apartment building in residential building
complex including 2 existing two-family
residences


Public Hearing Date

Plan Commission

05 November 2018

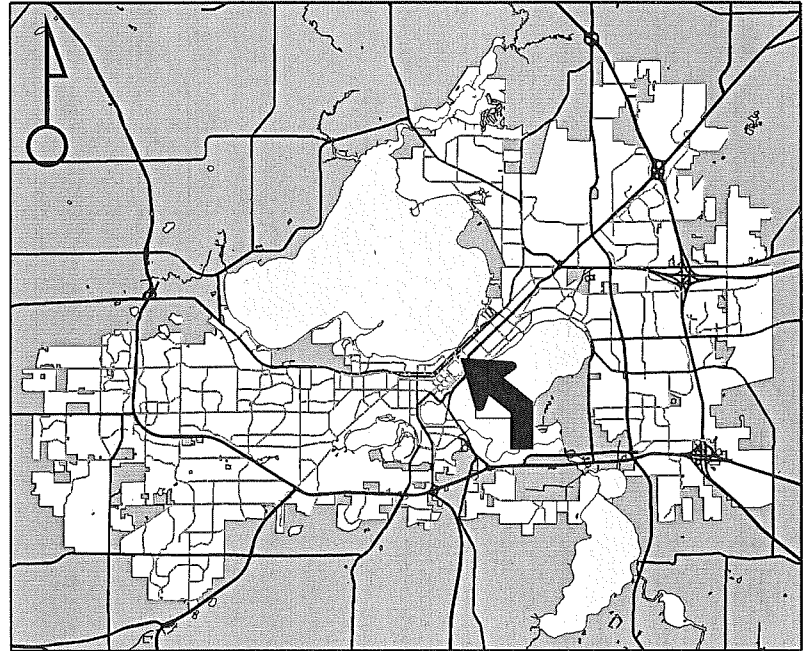

For Questions Contact: Sydney Prusak at: 243-0554 or sprusak@cityofmadison.com or City Planning at 266-4635

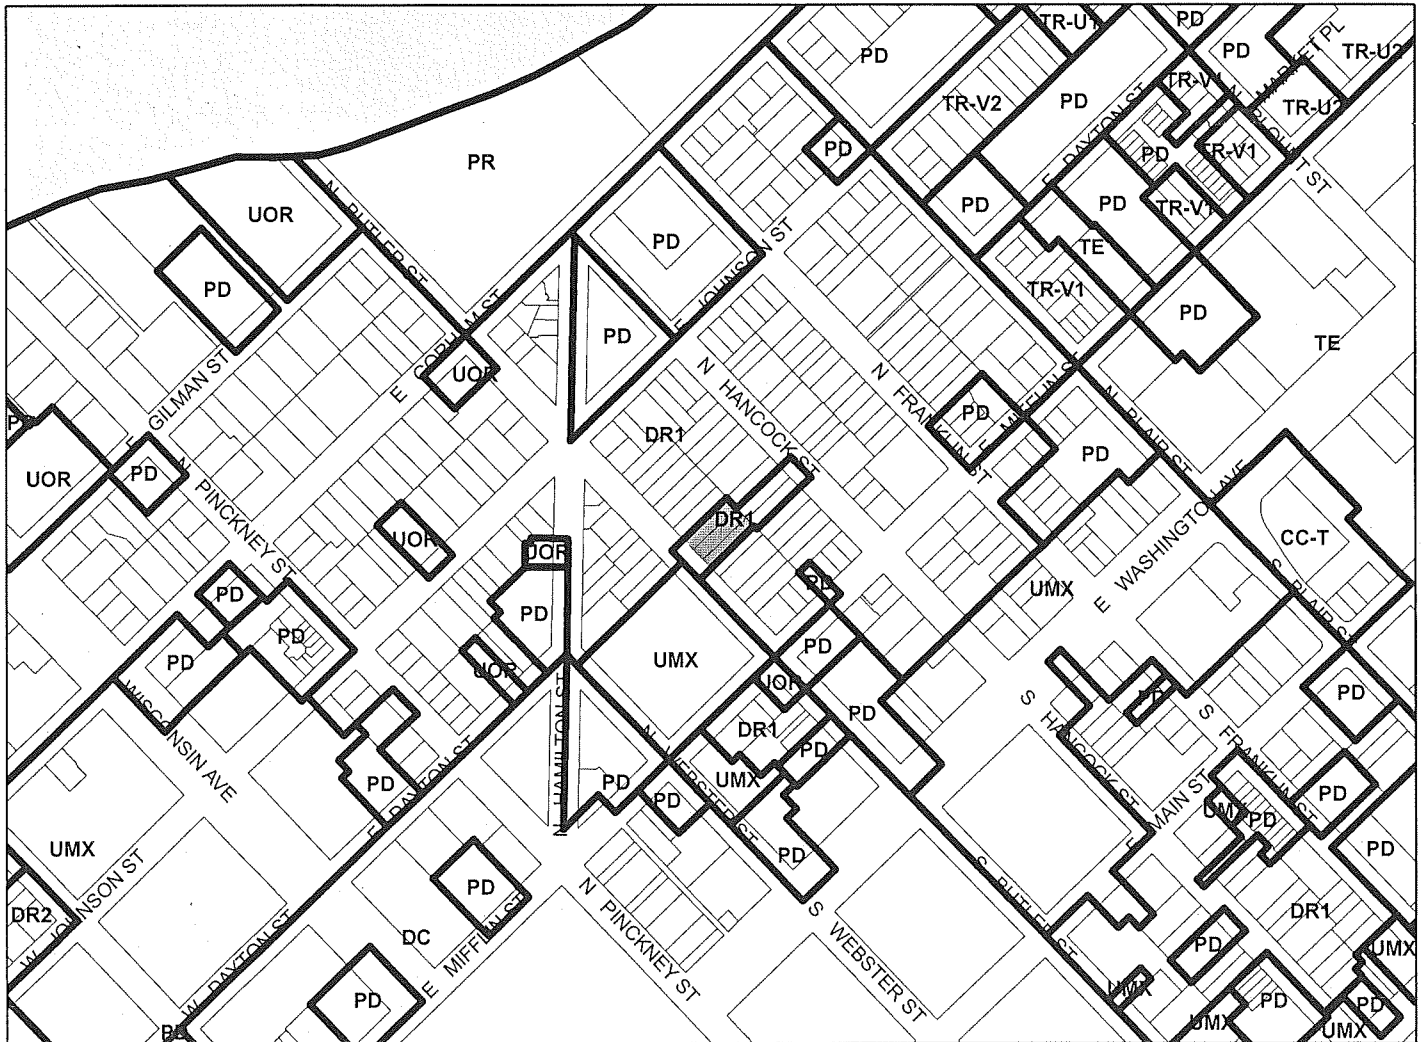

Scale : 1" = 400'

City of Madison, Planning Division : PPE : Date : 29 October 2018

10



City of Madison

119-125 North Butler Street &
120-124 North Hancock Street

