

SIGN SPECIFICATIONS

CABINET

To be extruded aluminum with 2.25" retainers painted PMS 282C

FACE

To be routed .125 aluminum with white acrylic backer

DECORATION

Aluminum face painted PMS 282C

LETTERING

To be routed through aluminum face with white acrylic backer

LARGE V

To be routed push through letter 1/2" acrylic. Face painted with a block out layer to match PMS 282C (producing a light glow at night from the edges of acrylic only).

WHITE CIRCLE

White vinyl applied directly to aluminum surface, non illuminated

ILLUMINATED

With white LEDs

POWERED

With appropriate load power supplies

BASE

To be .125 aluminum over steel angle painted metallic gray (color to coordinate with the building base)



PROPOSED DAY VIEW



PROPOSED NIGHT VIEW



This document is owned by and the information contained in it is proprietary to Badger Graphic Systems. By receipt hereof, the holder agrees not to use the information, disclose it to any third party or reproduce this document without the prior written consent of Badger Graphic Systems. Holder also agrees to immediately return this document upon request by Badger Graphic Systems. This document represents only an approximation of material colors specified. Actual product colors may vary from this print or digital image.

PROJECT:
Veritas Village Ground Sign

SCALE: 1" = 1'

NOTES:

REV	DESCRIPTION	DATE
1	downsize the sign size	08/14

REP:
DESIGNER: Megan Evans
ORIG DATE: 07/01/2018

This document is owned by and the information contained in it is proprietary to Badger Graphic Systems. By receipt hereof, the holder agrees not to use the information, disclose it to any third party or reproduce this document without the prior written consent of Badger Graphic Systems. Holder also agrees to immediately return this document upon request by Badger Graphic Systems. This document represents only an approximation of material colors specified. Actual product colors may vary from this print or digital image.

PROJECT:
Veritas Village Ground Sign

SCALE: 1" = 1'

NOTES:
Perspective view with vision triangle

REVISIONS:

REV	DESCRIPTION	DATE

REP:
DESIGNER: Megan Evans
ORIG DATE: 07/01/2018



This document is owned by and the information contained in it is proprietary to Badger Graphic Systems. By receipt hereof, the holder agrees not to use the information, disclose it to any third party or reproduce this document without the prior written consent of Badger Graphic Systems. Holder also agrees to immediately return this document upon request by Badger Graphic Systems. This document represents only an approximation of material colors specified. Actual product colors may vary from this print or digital image.

PROJECT:
Veritas Village Ground Sign


SCALE: 1" = 1'

NOTES:
Perspective view with vision triangle

REVISIONS:

REV	DESCRIPTION	DATE

REP:
DESIGNER: Megan Evans
ORIG DATE: 07/01/2018

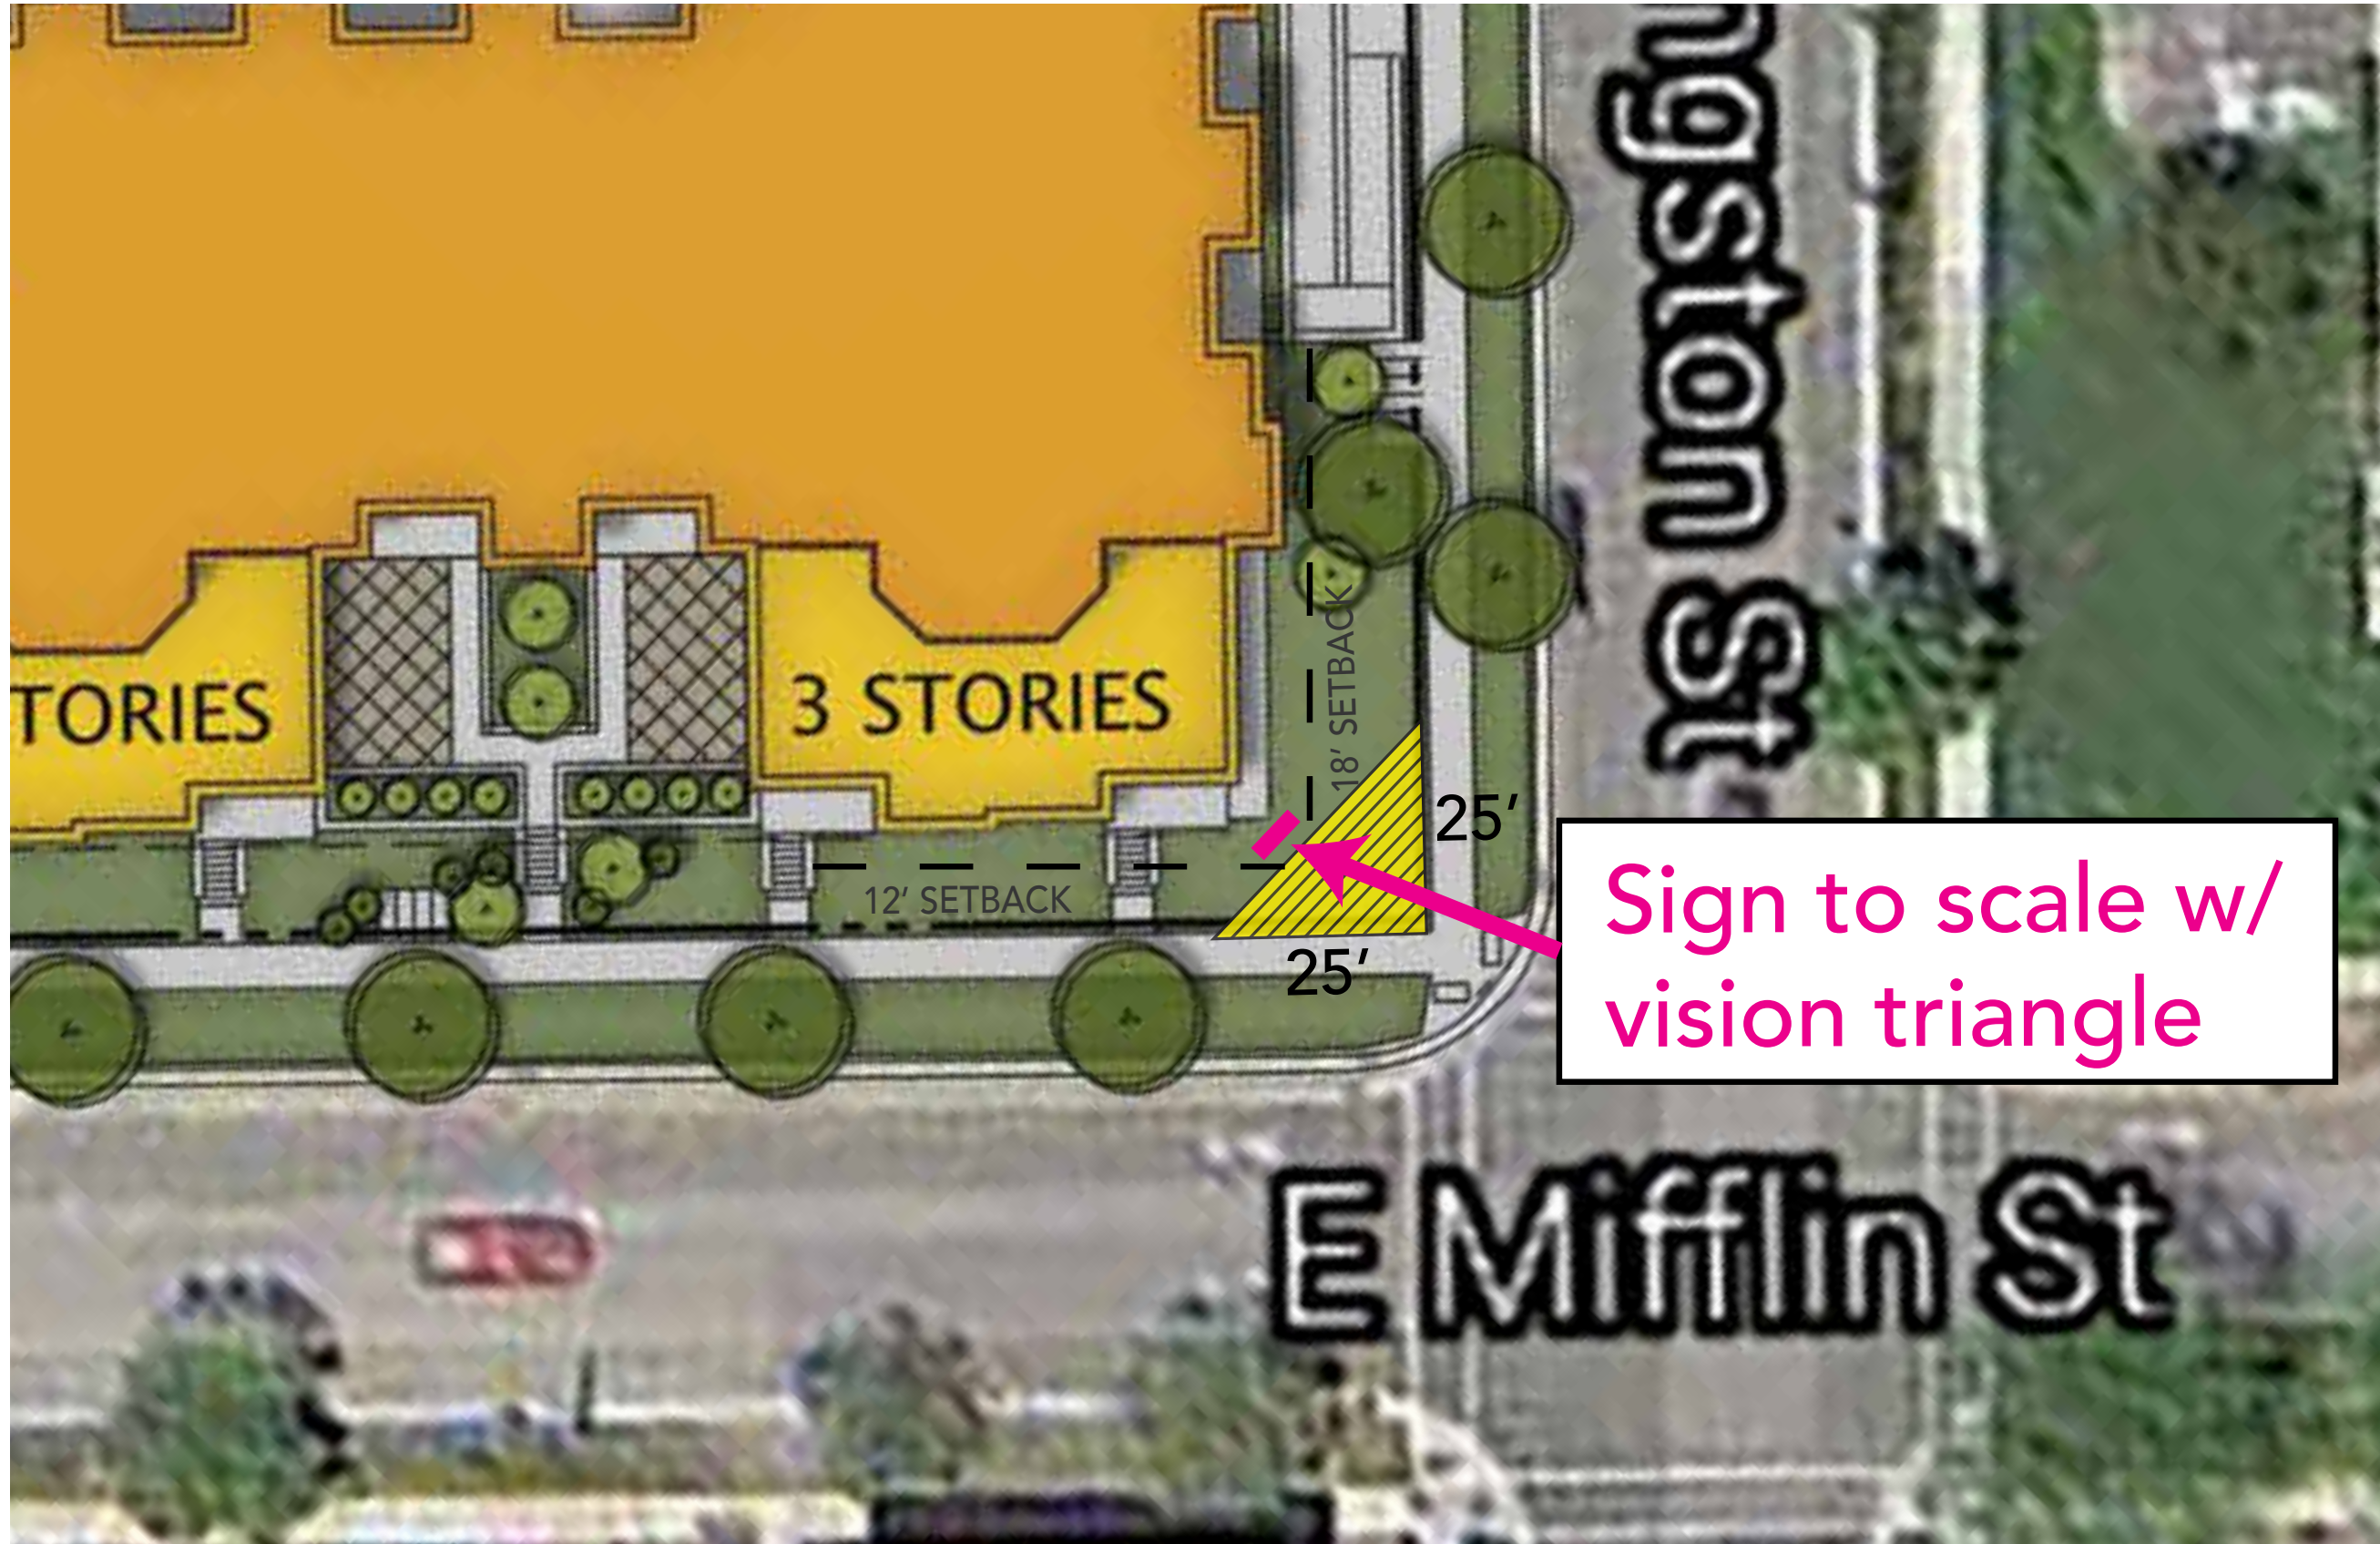

This document is owned by and the information contained in it is proprietary to Badger Graphic Systems. By receipt hereof, the holder agrees not to use the information, disclose it to any third party or reproduce this document without the prior written consent of Badger Graphic Systems. Holder also agrees to immediately return this document upon request by Badger Graphic Systems. This document represents only an approximation of material colors specified. Actual product colors may vary from this print or digital image.

PROJECT:
Veritas Village Ground Sign

SCALE: 1" = 1'

NOTES:
View of the sign from the opposite street corner

REVISIONS:

REV	DESCRIPTION	DATE
-----	-------------	------

REP:
DESIGNER: Megan Evans
ORIG DATE: 07/01/2018



This document is owned by and the information contained in it is proprietary to Badger Graphic Systems. By receipt hereof, the holder agrees not to use the information, disclose it to any third party or reproduce this document without the prior written consent of Badger Graphic Systems. Holder also agrees to immediately return this document upon request by Badger Graphic Systems. This document represents only an approximation of material colors specified. Actual product colors may vary from this print or digital image.

PROJECT:
Veritas Village Ground Sign

SCALE: 1" = 1'

NOTES:
View of the sign from the north corner of Mifflin and Livingston

REVISIONS:

REV	DESCRIPTION	DATE
-----	-------------	------

REP:
DESIGNER: Megan Evans
ORIG DATE: 07/01/2018

