

Hunzinger / Steamfitters Local 601 - Channel Letters & Logo / Illuminated



1
A201

NORTH ELEVATION

1/8" = 1'-0"

116.57 Sq. Ft.
26.60 Sq. Ft.
+ 36.66 Sq. Ft.
179.83 Sq. Ft. Total

CHANNEL LETTERS & LOGO - 179.83 中

"STEAMFITTERS 601" FACE-LIT CHANNEL LETTERS - RGB LED ILLUMINATION, (COLOR CONTROL)

"TRAINING CENTER" FACE-LIT CHANNEL LETTERS - RGB LED ILLUMINATION, (COLOR CONTROL)

"UA" CIRCULAR LOGO IS FACE & HALO LIT - RGB LED ILLUMINATION, (COLOR CONTROL), FACE LIGHTING & HALO LIGHTING HAVE SEPARATE CONTROLS

UL APPROVED FABRICATION

NOTE: FINAL ELECTRICAL CONNECTION IS THE RESPONSIBILITY OF THE OWNER. LEMBERG WILL ONLY PROVIDE CONNECTION IF APPROPRIATE ELECTRICAL SOURCE IS WITHIN 3' OF THE SIGN.



4085 North 128th Street, Brookfield, WI 53005
p. 262.781.1500
f. 262.781.1540
www.lembergelectric.com

PROJECT:
Hunzingers / Steamfitters Local 601
ADDRESS:
6310 Town Center Drive, Madison, WI

DRAWING:	1(4)	REVISION DATE:	04-13-17	REVISION#:	(4)
DATE:	04-11-16	SALES REP:	Brian Pritzkow		
SCALE:	1/8" = 1'	DESIGNER:	Mark Mayzik		

LANDLORD APPROVAL SIGNATURE / DATE:
CLIENT APPROVAL SIGNATURE / DATE:

PAGE #:
1 of 16

Hunzinger / Steamfitters Local 601 - Dimensional Letters & Logo



3
A201

SOUTH ELEVATION

1/8" = 1'-0"

56.75 Sq. Ft.
+ 19.63 Sq. Ft.
76.38 Sq. Ft. Total

FABRICATED ALUMINUM LETTERS & LOGO - NON LIT 76.38 中

ONE (1) SET OF FABRICATED ALUMINUM LETTERS & LOGO

FABRICATED ALUMINUM 3" DEEP, LETTERS PAINTED WHITE & LOGO PAINTED BLACK

LOGO HAS GREY & WHITE 3M VINYL ON FACE

LETTERS & LOGO ARE INDIVIDUALLY STUD MOUNTED FLUSH TO FASCIA.

● NOTE: DEPENDING ON METAL PANEL DESIGN LETTERS MAY BE MOUNTED ON RAILS, (T.B.D.)



Rail Mount Example

NOTE: FINAL ELECTRICAL CONNECTION IS THE RESPONSIBILITY OF THE OWNER. LEMBERG WILL ONLY PROVIDE CONNECTION IF APPROPRIATE ELECTRICAL SOURCE IS WITHIN 3' OF THE SIGN.



4085 North 128th Street, Brookfield, WI 53005
p. 262.781.1500
f. 262.781.1540
www.lembergelectric.com

PROJECT:
Hunzingers / Steamfitters Local 601
ADDRESS:
6310 Town Center Drive, Madison, WI

DRAWING:	2(2)	REVISION DATE:	03-14-17	REVISION#:	(2)
DATE:	04-11-16	SALES REP:	Brian Pritzkow		
SCALE:	1/8" = 1'	DESIGNER:	Mark Mayzik		

LANDLORD APPROVAL SIGNATURE / DATE:
CLIENT APPROVAL SIGNATURE / DATE:

PAGE #:

6 of 16

SIGN APPROVED AS IS PER MADISON SIGN ORDINANCE



Available Sign Area = 396.62 Sq. Ft.

85.54 Sq. Ft.



2
A201

EAST ELEVATION

1/8" = 1'-0"

WALL SIGN CABINET - 85.54 中


ONE (1) SINGLE FACE WALL SIGN CABINET, INTERNAL WHITE LED ILLUMINATION
 6" +/- DEEP ALUMINUM SIGN DRUM W/ BLEED FACE RETAINER
 WHITE FLEX FACE W/ 3M TRANSLUCENT FILM DIGITAL PRINT (MIRATEC), BLOCK OUT BACKGROUND AROUND LOGO
 SIGN MOUNTED FLUSH TO FASCIA, (SELF CONTAINED POWER SUPPLIES)

NOTE: FINAL ELECTRICAL CONNECTION IS THE RESPONSIBILITY OF THE OWNER. LEMBERG WILL ONLY PROVIDE CONNECTION IF APPROPRIATE ELECTRICAL SOURCE IS WITHIN 3' OF THE SIGN.

<p>4085 North 128th Street, Brookfield, WI 53005 p. 262.781.1500 f. 262.781.1540 www.lembergelectric.com</p>	PROJECT: Hunzingers / Steamfitters Local 601	DRAWING: 6(9) DATE: 04-11-16 SCALE: 1/8" = 1'	REVISION DATE: 08-07-17 SALES REP: Brian Pritzkow DESIGNER: Mark Mayzik	REVISION#: (9)	LANDLORD APPROVAL SIGNATURE / DATE: CLIENT APPROVAL SIGNATURE / DATE:	PAGE #: 8 of 16
	ADDRESS: 6310 Town Center Drive, Madison, WI					

Hunzinger / Steamfitters Local 601 - Double Sided Monument Sign

SIGN APPROVED AS IS PER MADISON SIGN ORDINANCE

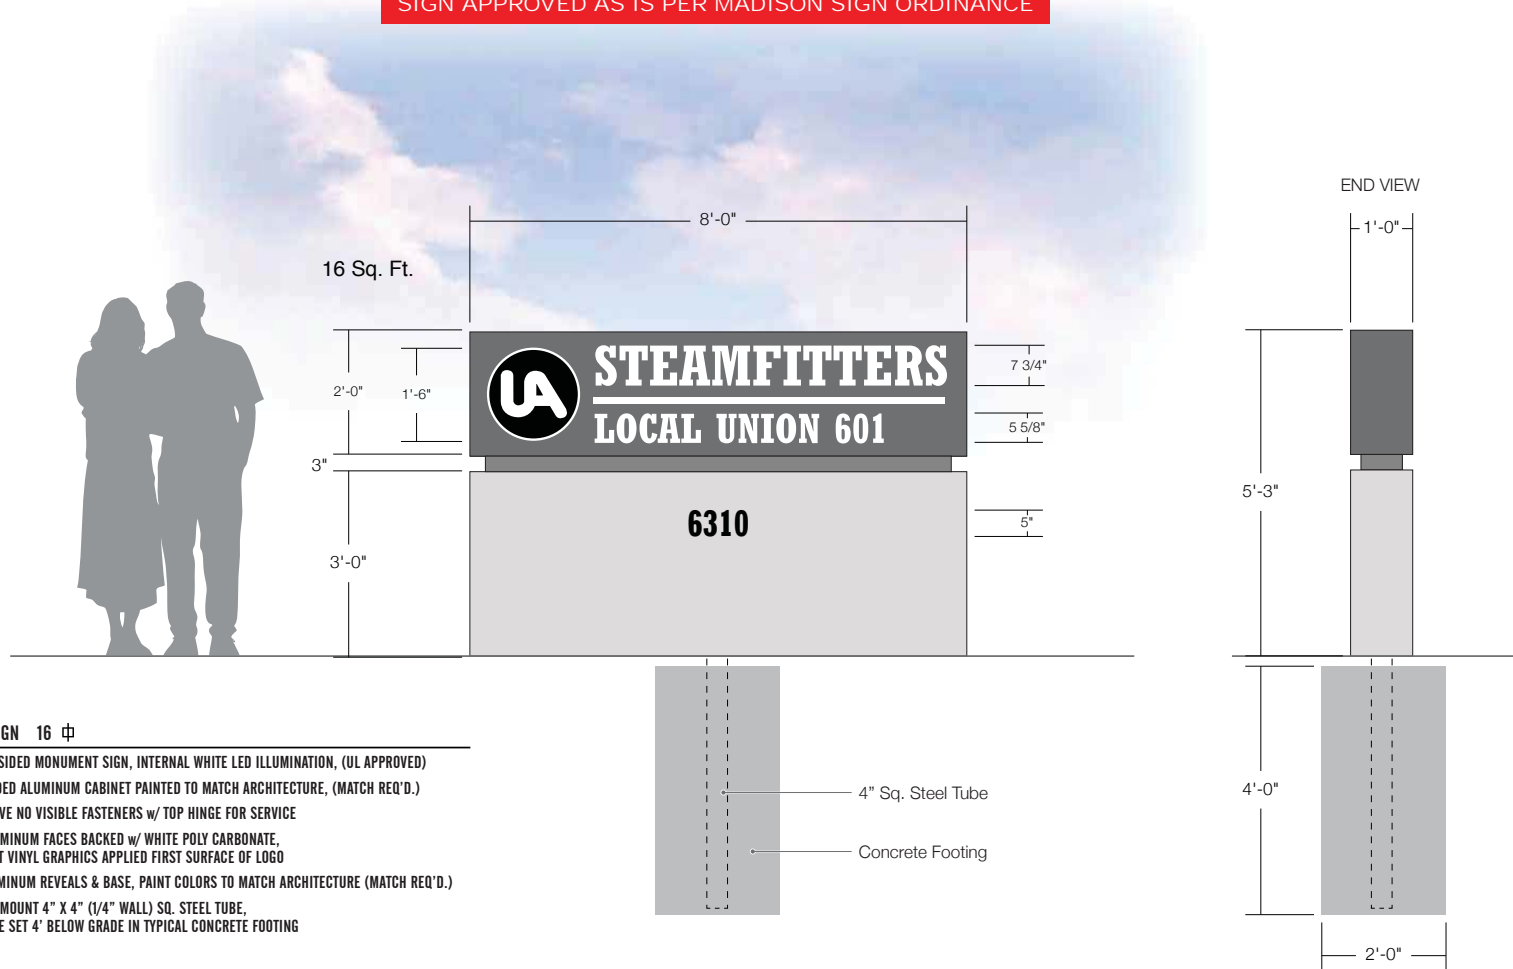

MONUMENT SIGN 16 中

ONE (1) DOUBLE SIDED MONUMENT SIGN, INTERNAL WHITE LED ILLUMINATION, (UL APPROVED)
 12" DEEP EXTRUDED ALUMINUM CABINET PAINTED TO MATCH ARCHITECTURE, (MATCH REQ'D.)
 SIGN FACE TO HAVE NO VISIBLE FASTENERS w/ TOP HINGE FOR SERVICE
 1/8" ROUTED ALUMINUM FACES BACKED w/ WHITE POLY CARBONATE,
 3M TRANSLUCENT VINYL GRAPHICS APPLIED FIRST SURFACE OF LOGO
 FABRICATED ALUMINUM REVEALS & BASE, PAINT COLORS TO MATCH ARCHITECTURE (MATCH REQ'D.)
 SIGN TO SADDLE MOUNT 4" X 4" (1/4" WALL) SQ. STEEL TUBE,
 STEEL TUBE TO BE SET 4' BELOW GRADE IN TYPICAL CONCRETE FOOTING

NOTE: FINAL ELECTRICAL CONNECTION IS THE RESPONSIBILITY OF THE OWNER. LEMBERG WILL ONLY PROVIDE CONNECTION IF APPROPRIATE ELECTRICAL SOURCE IS WITHIN 3' OF THE SIGN.



4085 North 128th Street, Brookfield, WI 53005
 p. 262.781.1500
 f. 262.781.1540
 www.lembergelectric.com


PROJECT:
Hunzingers / Steamfitters Local 601
 ADDRESS:
6310 Town Center Drive, Madison, WI

DRAWING:	3(3)	REVISION DATE:	07-28-17	REVISION#:	(3)
DATE:	04-11-16	SALES REP:	Brian Pritzkow		
SCALE:	1/2" = 1'	DESIGNER:	Mark Mayzik		

LANDLORD APPROVAL SIGNATURE / DATE:
CLIENT APPROVAL SIGNATURE / DATE:

PAGE #:
13 OF 16



SIGN APPROVED AS IS PER MADISON SIGN ORDINANCE

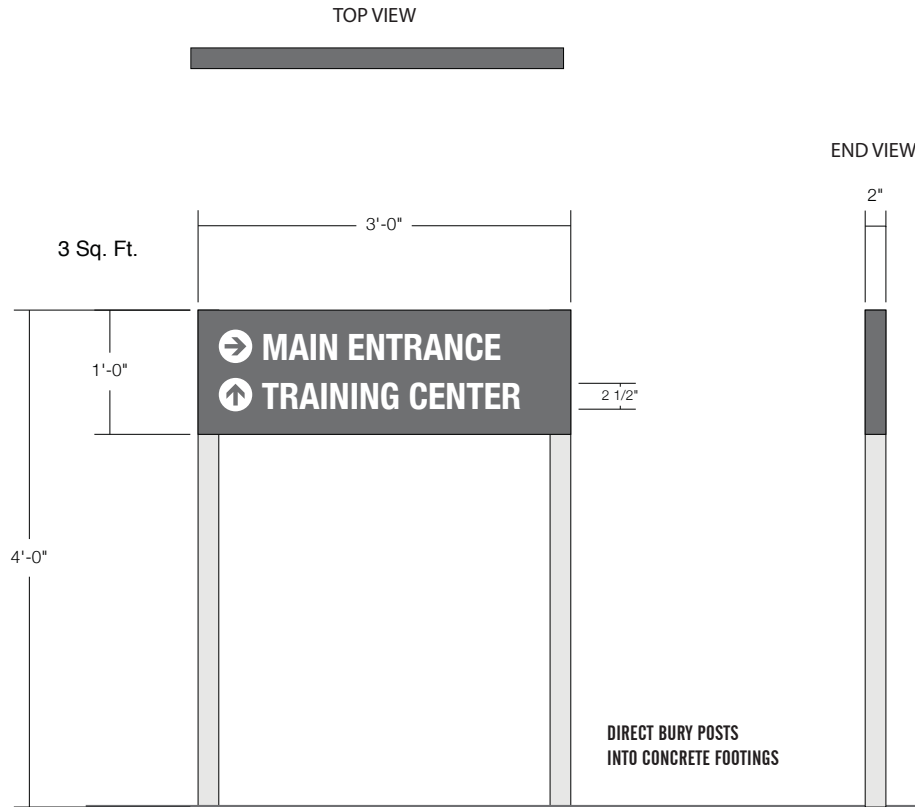

POST & PANEL SIGN 3 中 EACH

FOUR (4) NEW NON-ILLUMINATED POST & PANEL DIRECTIONAL SIGNS
 1/8" ALUMINUM SIGN FACES w/ 2" X 2" X 4' SQ ALUMINUM TUBE SUPPORTS
 PANELS & POSTS PAINTED, (COLOR T.B.D.) w/ 3M WHITE REFLECTIVE VINYL GRAPHICS
 DIRECT BURY POSTS INTO TYPICAL CONCRETE FOOTINGS

NOTE: Actual Copy T.B.D.

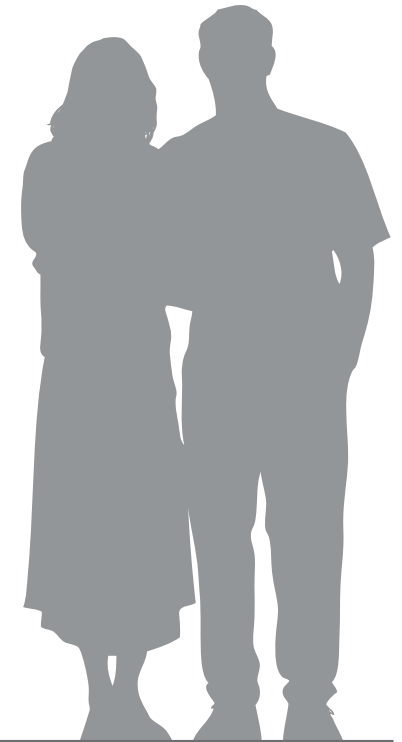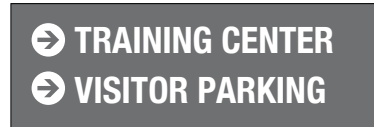

NOTE: FINAL ELECTRICAL CONNECTION IS THE RESPONSIBILITY OF THE OWNER. LEMBERG WILL ONLY PROVIDE CONNECTION IF APPROPRIATE ELECTRICAL SOURCE IS WITHIN 3' OF THE SIGN.

<p>4085 North 128th Street, Brookfield, WI 53005 p. 262.781.1500 f. 262.781.1540 www.lembergelectric.com</p>	PROJECT: Hunzingers / Steamfitters Local 601	DRAWING: 4(1) DATE: 04-11-16 SCALE: 1"=1'	REVISION DATE: 03-13-17 SALES REP: Brian Pritzkow DESIGNER: Mark Mayzik	REVISION#: (1)	LANDLORD APPROVAL SIGNATURE / DATE: CLIENT APPROVAL SIGNATURE / DATE:	PAGE #: 14 of 16
	ADDRESS: 6310 Town Center Drive, Madison, WI					

THESE DESIGNS & DRAWINGS ARE THE EXCLUSIVE PROPERTY OF LEMBERG ELECTRIC INC. USE OR DUPLICATION WITHOUT EXPRESSED WRITTEN PERMISSION OF LEMBERG ELECTRIC INC. IS PROHIBITED. DRAWINGS ARE FOR CONCEPTUAL USE ONLY. DIMENSIONS, SPECIFICATIONS & COLORS ARE NOT FINAL. THE DOCUMENT REPRESENTS ONLY AN APPROXIMATION OF MATERIAL & COLORS. ACTUAL PRODUCT COLORS MAY VARY FROM PRINT.