



City of Madison

Demolition, Rezoning & Conditional Use

Location

801 S Whitney Way

Applicant

Pete Holmgren, Madison Water Utility
Isaac Steinmeyer, SEH

Requests

- Demolish existing Madison Water Utility Unit Well No. 12 and reservoir
- Rezone from CN to PR
- Construct new well and reservoir


Public Hearing Dates

Plan Commission


November 17, 2025

Common Council

November 25, 2025

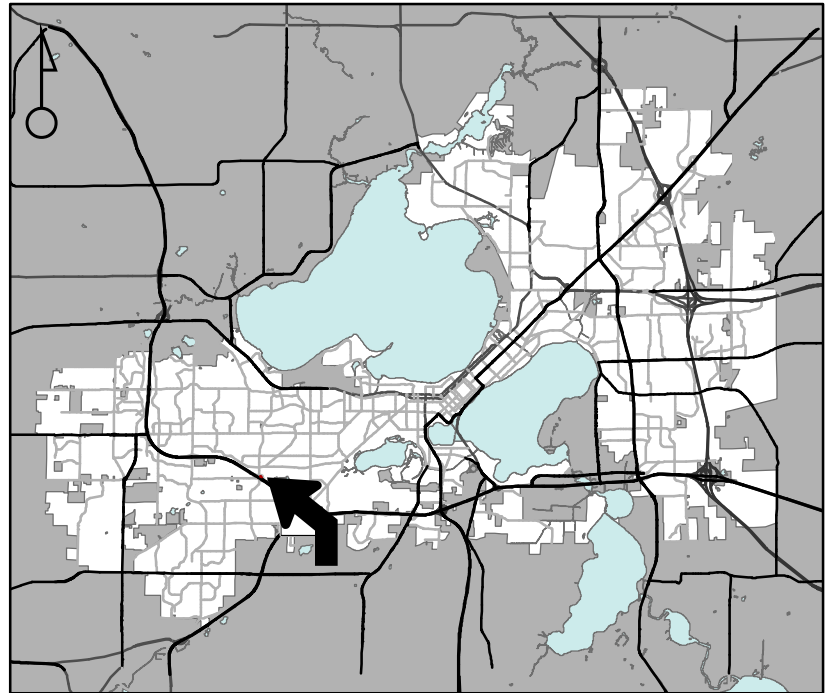

For Questions Contact: Tim Parks at: 261-9632 or tparks@cityofmadison.com or City Planning at 266-4635

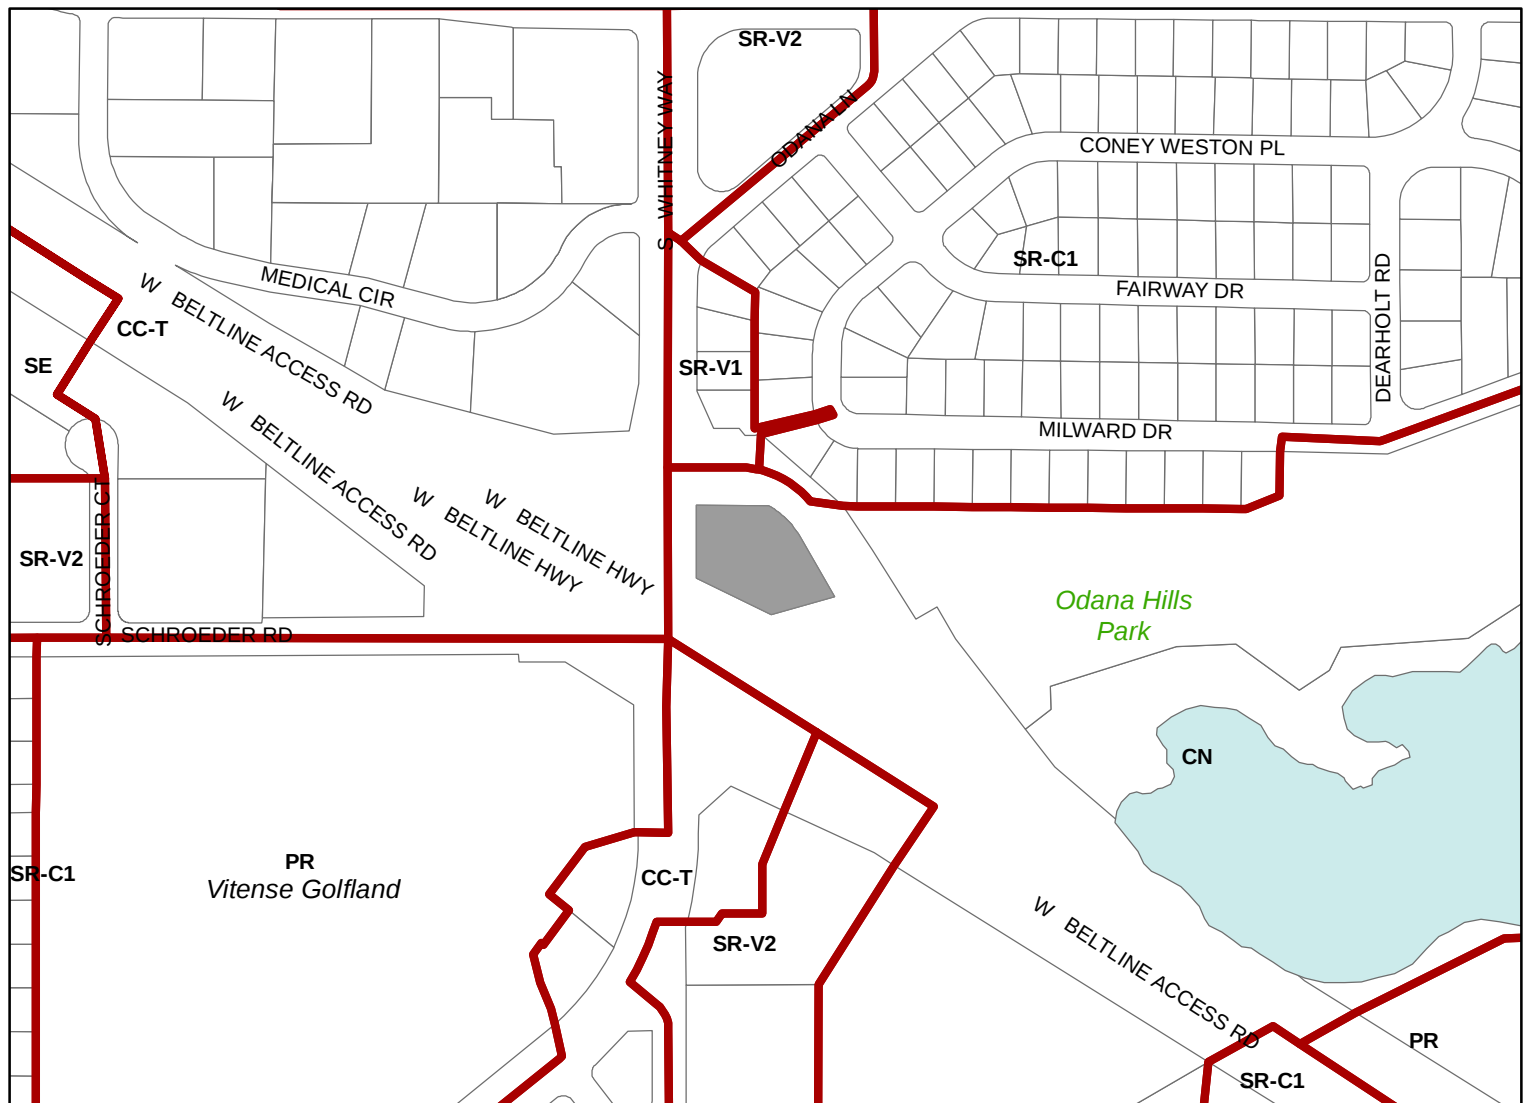

Scale : 1" = 400'

City of Madison, Planning Division : JC : Date : 9-30-25

