



Existing E Washington Avenue near Dickinson Street

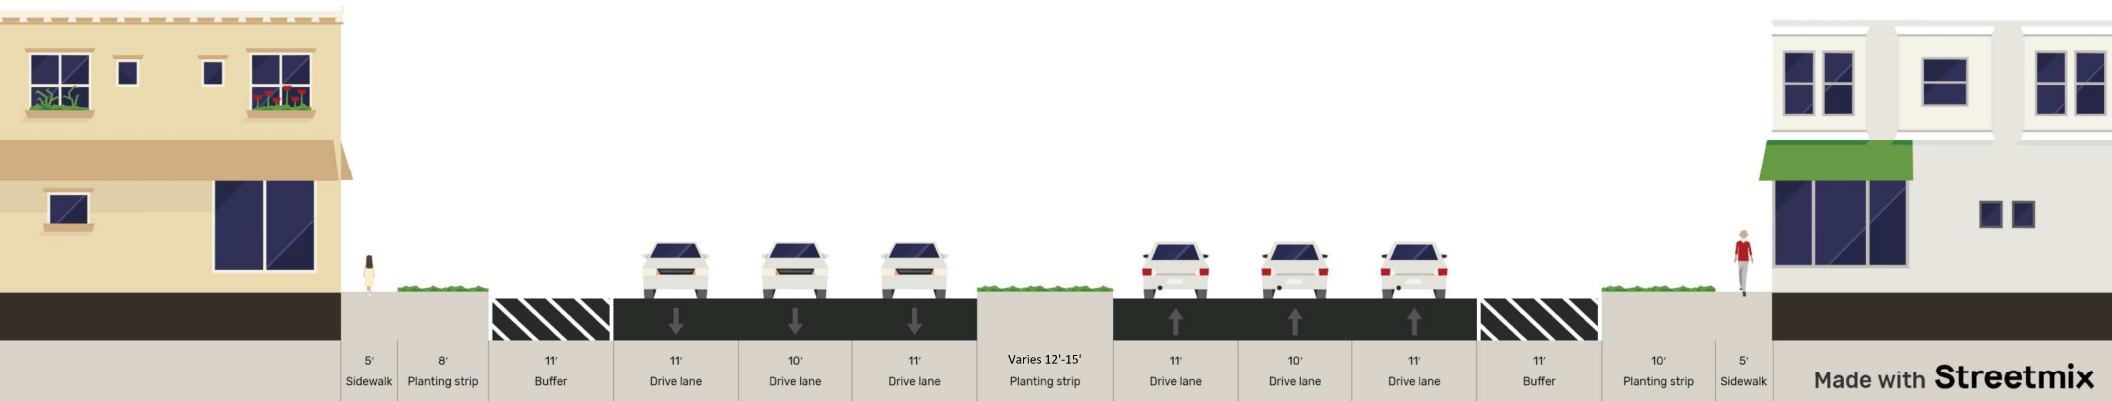

Looking East

Curb and gutter widths are included in the planting strip or median widths, typical all sections.

Proposed E Washington Avenue near Dickinson Street

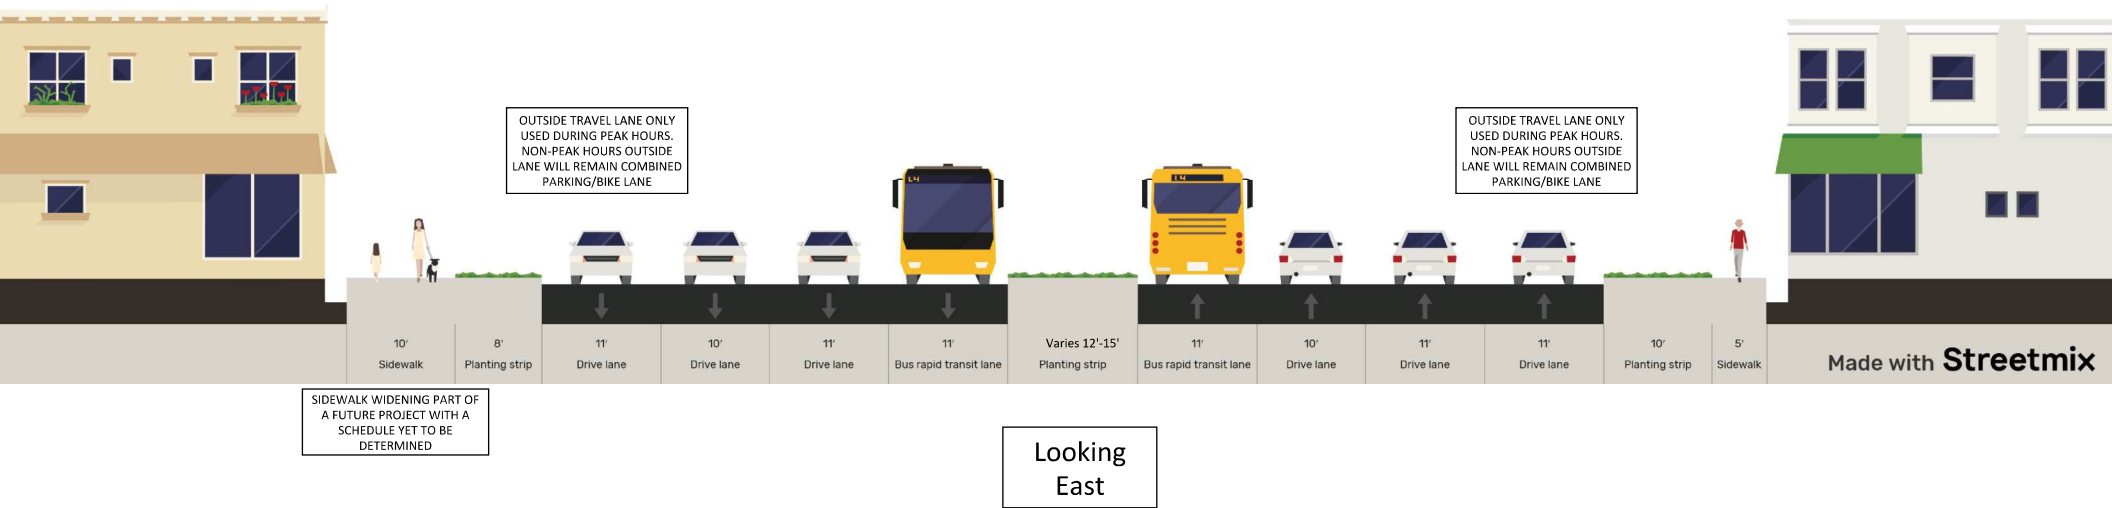

Curb and gutter widths are included in the planting strip or median widths, typical all sections.

Existing E Washington Ave near N First Street




Made with **Streetmix**

Looking
East


Curb and gutter widths are included in the planting strip or median widths, typical all sections.

Proposed E Washington Avenue near N First Street

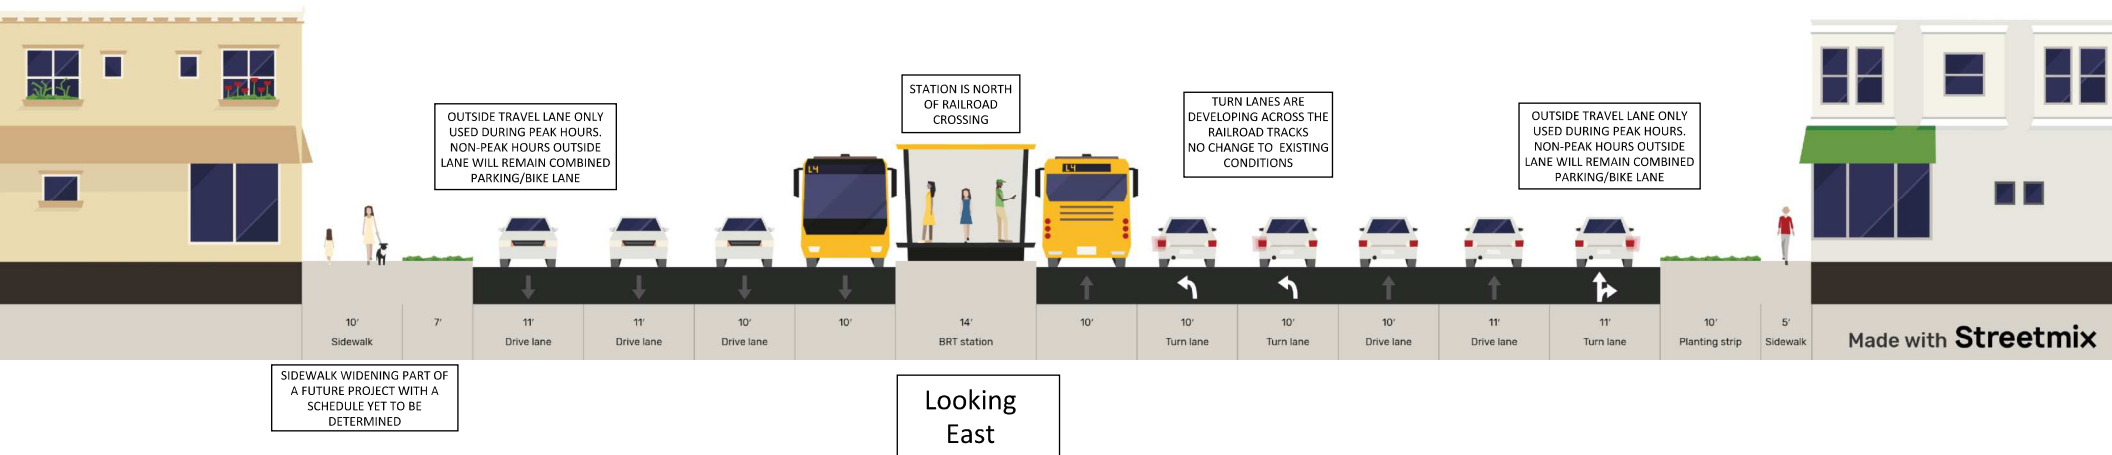


Curb and gutter widths are included in the planting strip or median widths, typical all sections.

Existing University Avenue near Babcock Drive

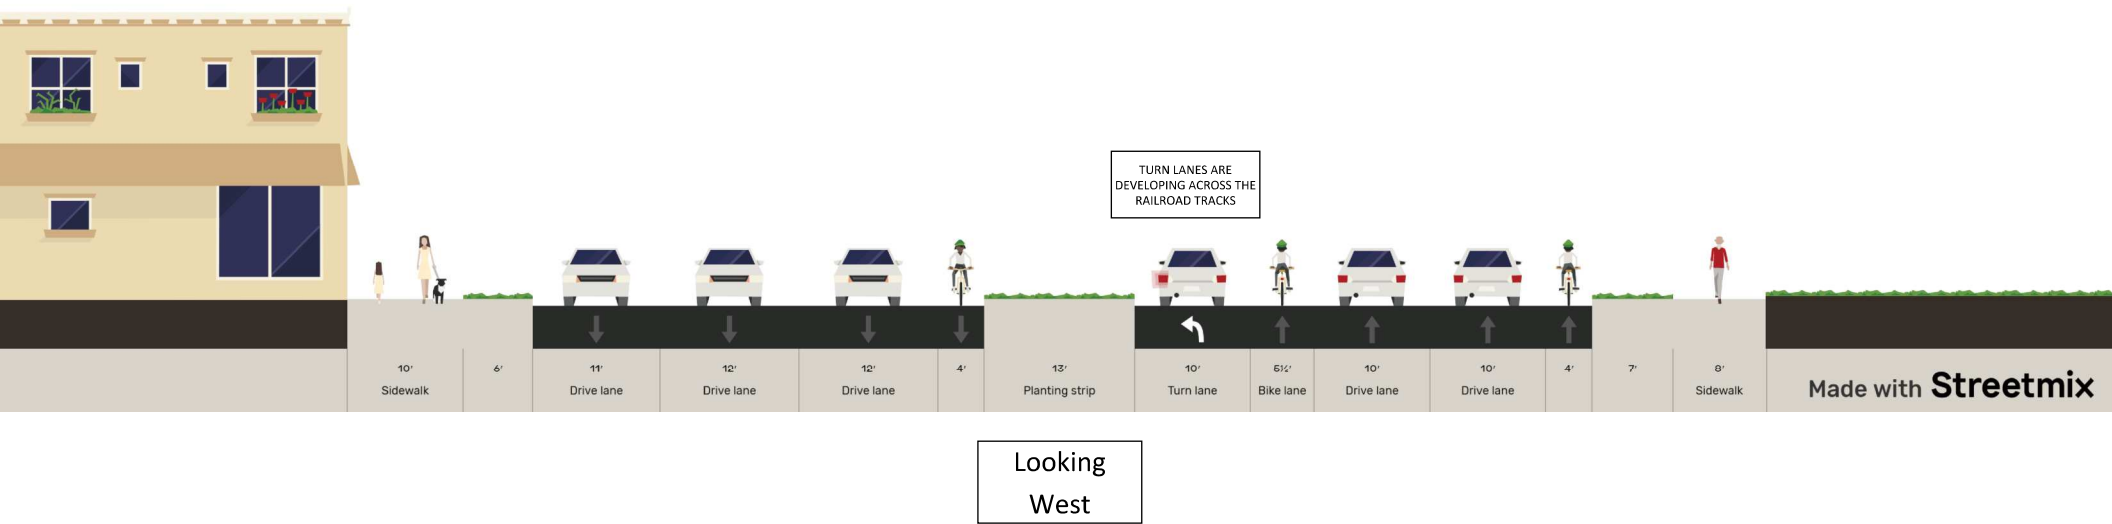

Curb and gutter widths are included in the planting strip or median widths, typical all sections.

Proposed University Avenue near Babcock Drive

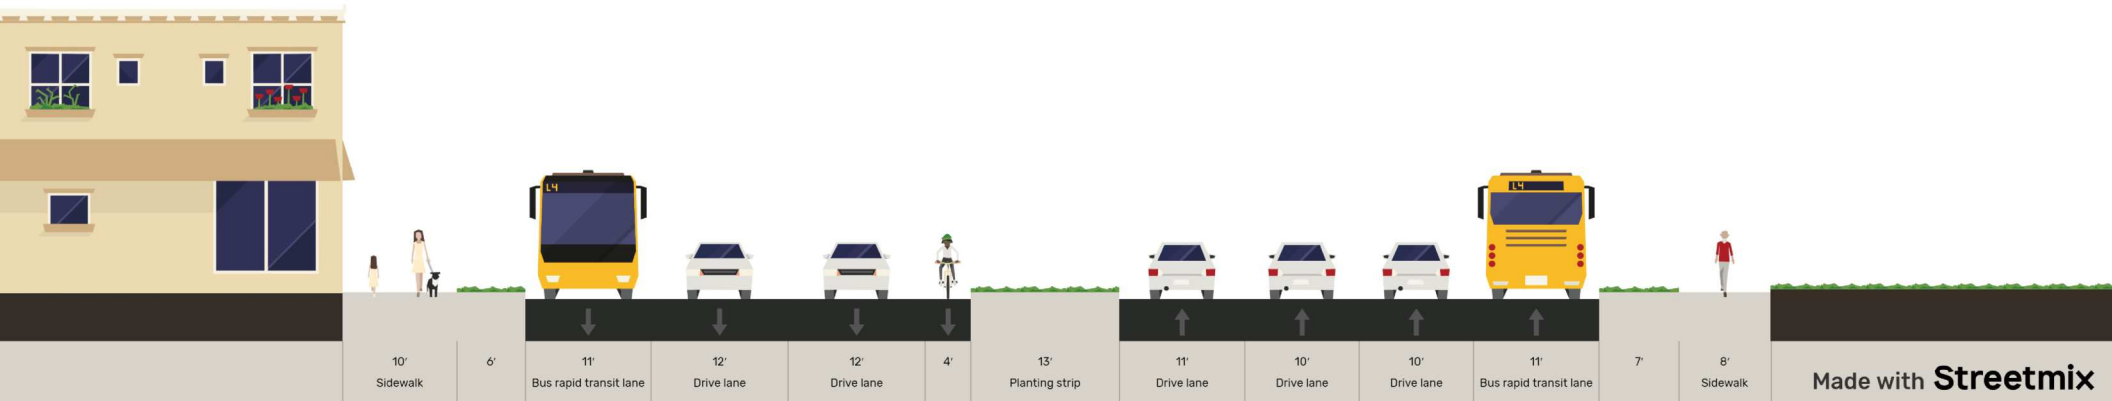


Looking
West

Made with **Streetmix**

Curb and gutter widths are included in the planting strip or median widths, typical all sections.


Existing N Randall Avenue near Campus Drive

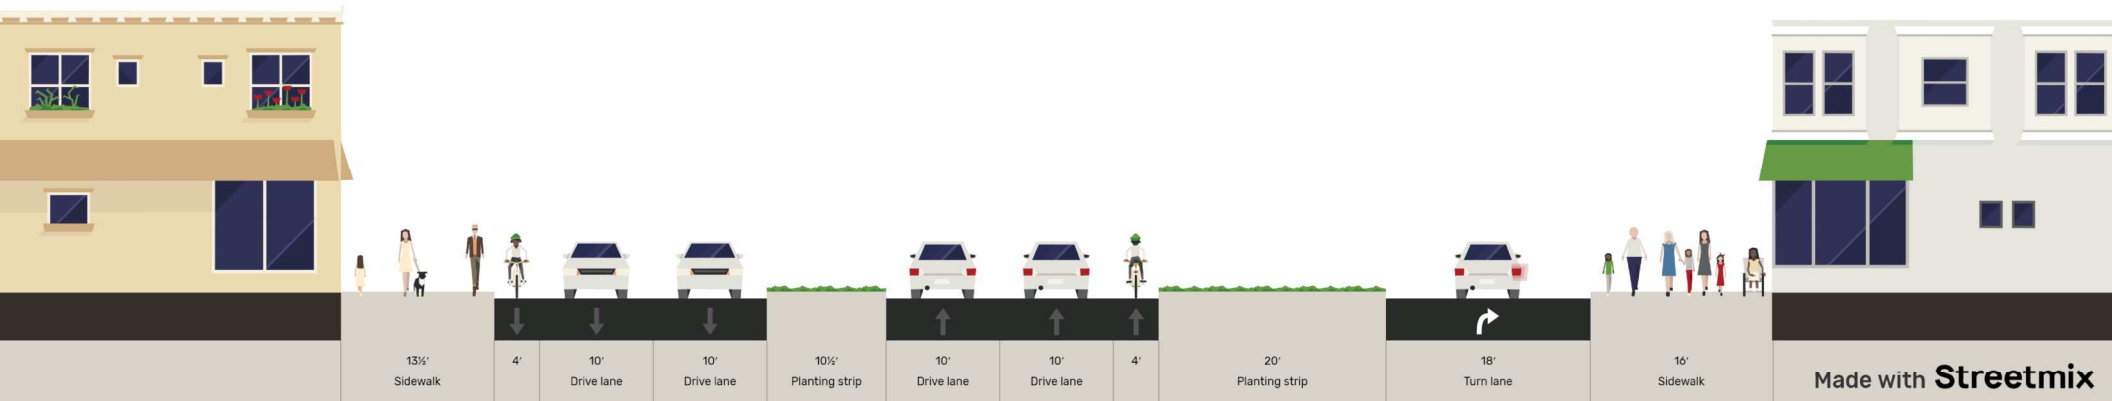

Looking
North

Curb and gutter widths are included in the planting strip or median widths, typical all sections.

Proposed N Randall Avenue near Campus Drive

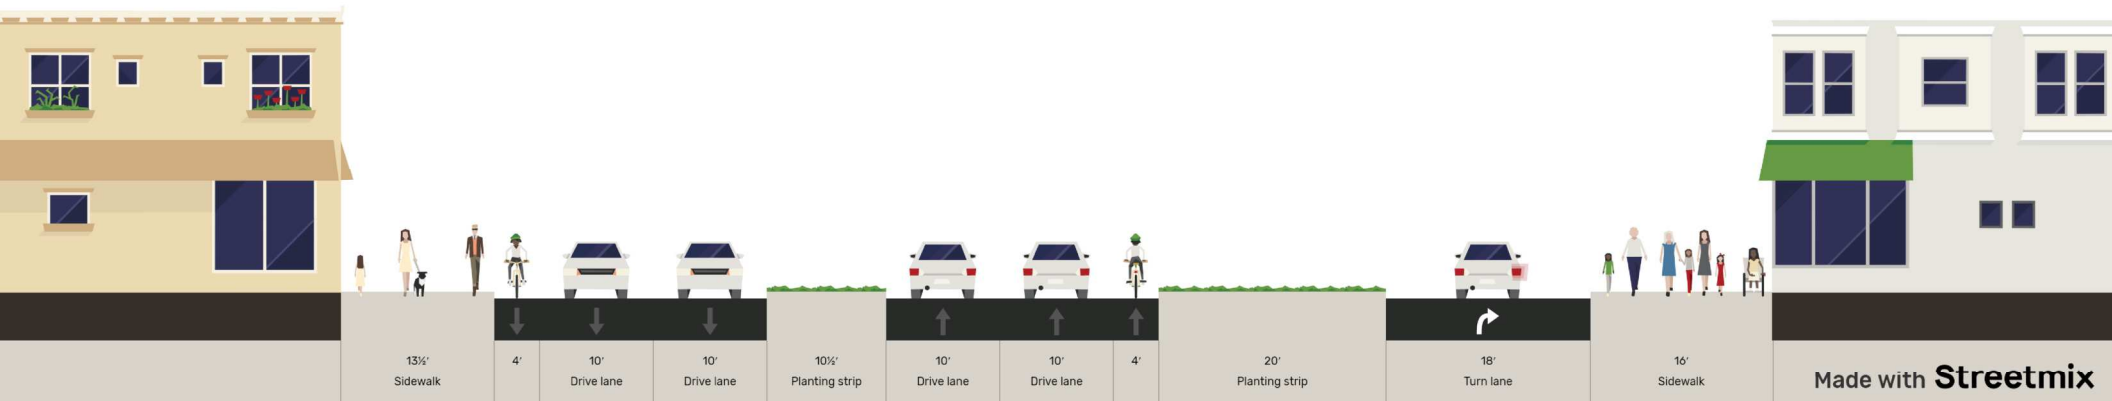

Looking
North

Curb and gutter widths are included in the planting strip or median widths, typical all sections.