



City of Madison

Conditional Use and Demolition

Location

5438 Lake Mendota Drive

Project Name

Fucinato Demo and Construct

Applicant

Mark & Nancy Fucinato / Roger Smith, Design Coalition Architects

Existing Use

Single family home


Proposed Use

Demolish single-family residence; construct new single-family residence and boathouse on lakefront parcel; and convert second residence on property into compliant accessory dwelling unit.


Public Hearing Dates

Plan Commission

20 August 2018

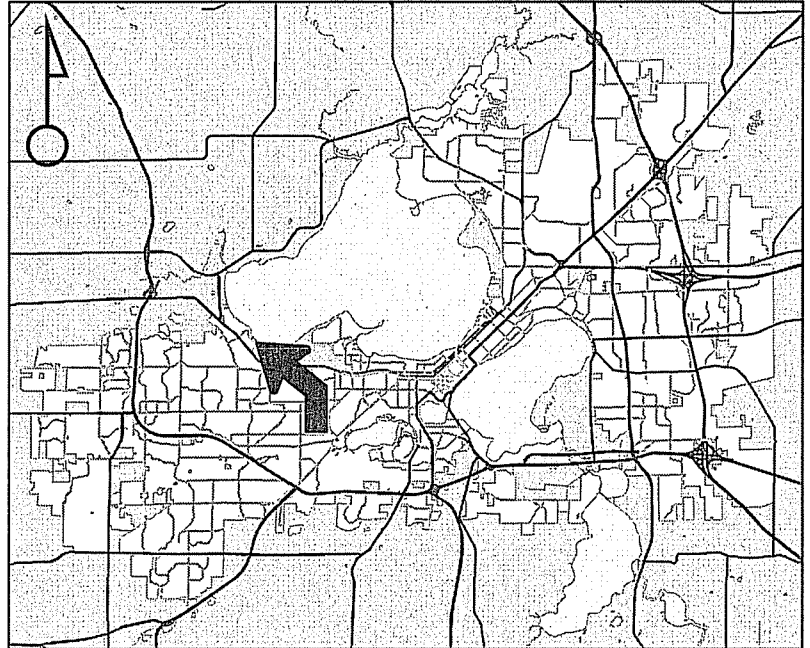

For Questions Contact: Sydney Prusak at: 243-0554 or sprusak@cityofmadison.com or City Planning at 266-4635

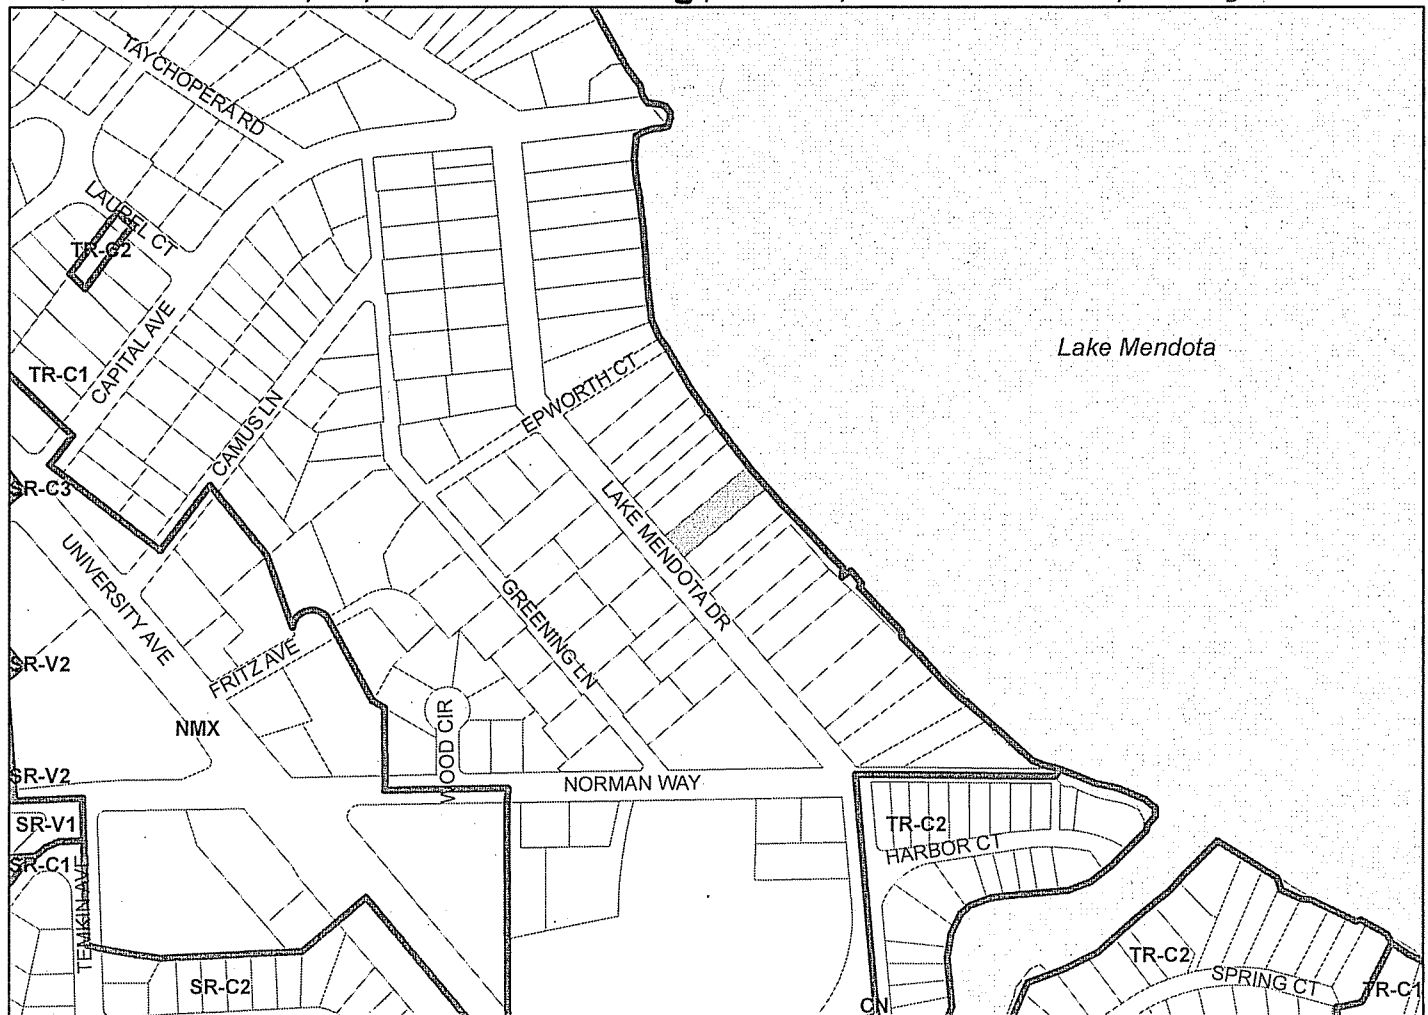

Scale : 1" = 400'

City of Madison, Planning Division : PPE : Date : 13 August 2018

