



Location

1302 Chandler Street

Applicant

Mark Udvari-Solner, Udvari Solner Design Co.  
Randy Fuchs


Request

Demolish single-family residence


Public Hearing Date

Plan Commission

November 27, 2023

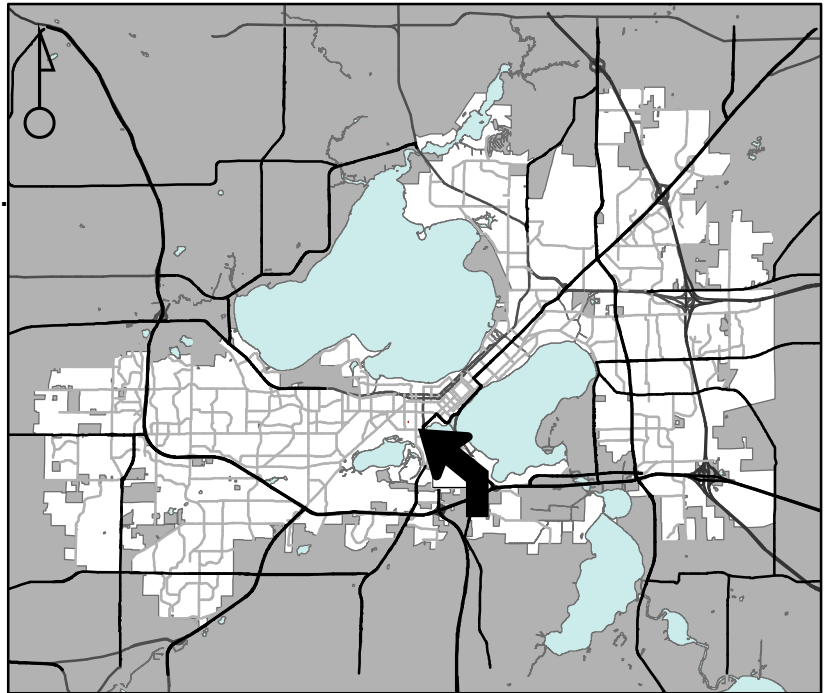

For Questions Contact: Lisa McNabola at: 243-0554 or [lmcnabola@cityofmadison.com](mailto:lmcnabola@cityofmadison.com) or City Planning at 266-4635

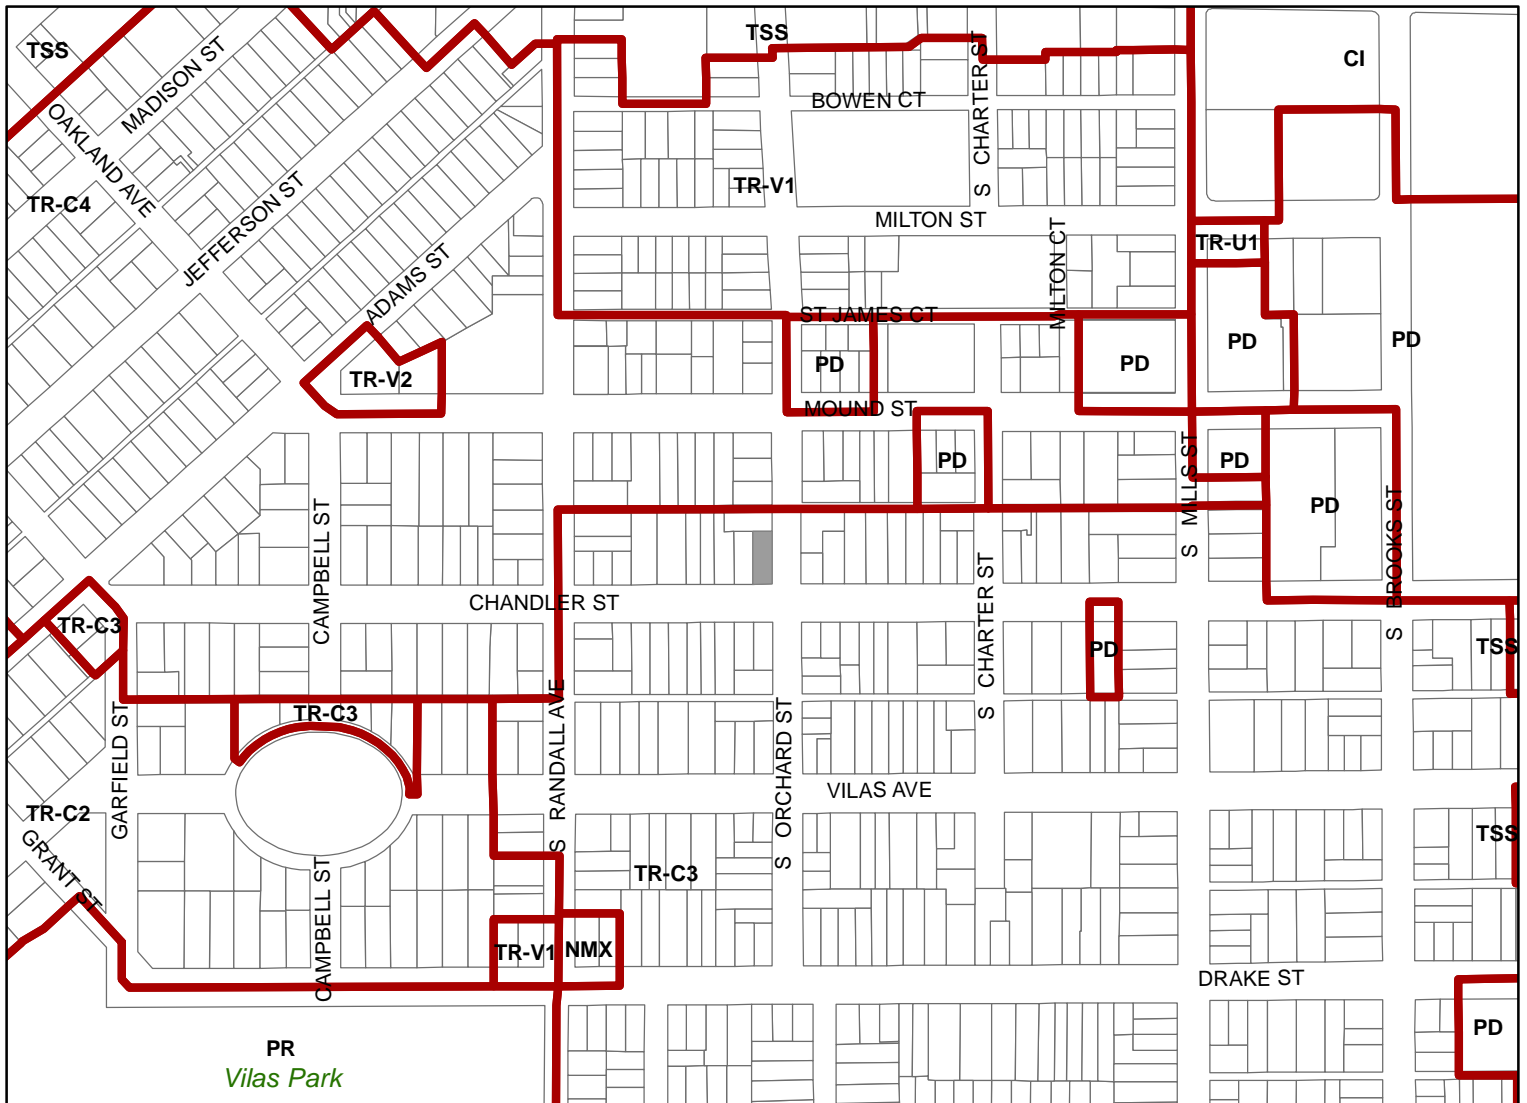

Scale : 1" = 400'

City of Madison, Planning Division : JC : Date : 10-25-23



