



# City of Madison

## Conditional Use

### Location

1802-1902 Pankratz Street

### Project Name

Isthmus Montessori Academy

### Applicant

Alan Theobald, Iconica

Bill Walsh, Isthmus Montessori Academy


### Request

Expand school in Urban Design Dist. 4


### Public Hearing Dates

Plan Commission

May 23, 2022

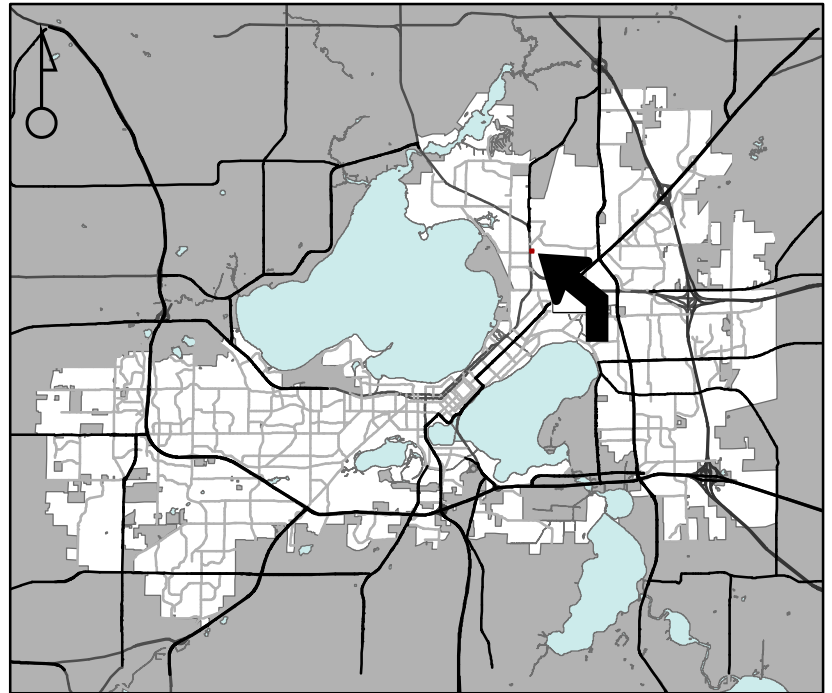

For Questions Contact: Colin Punt at: 243-0455 or [cpunt@cityofmadison.com](mailto:cpunt@cityofmadison.com) or City Planning at 266-4635

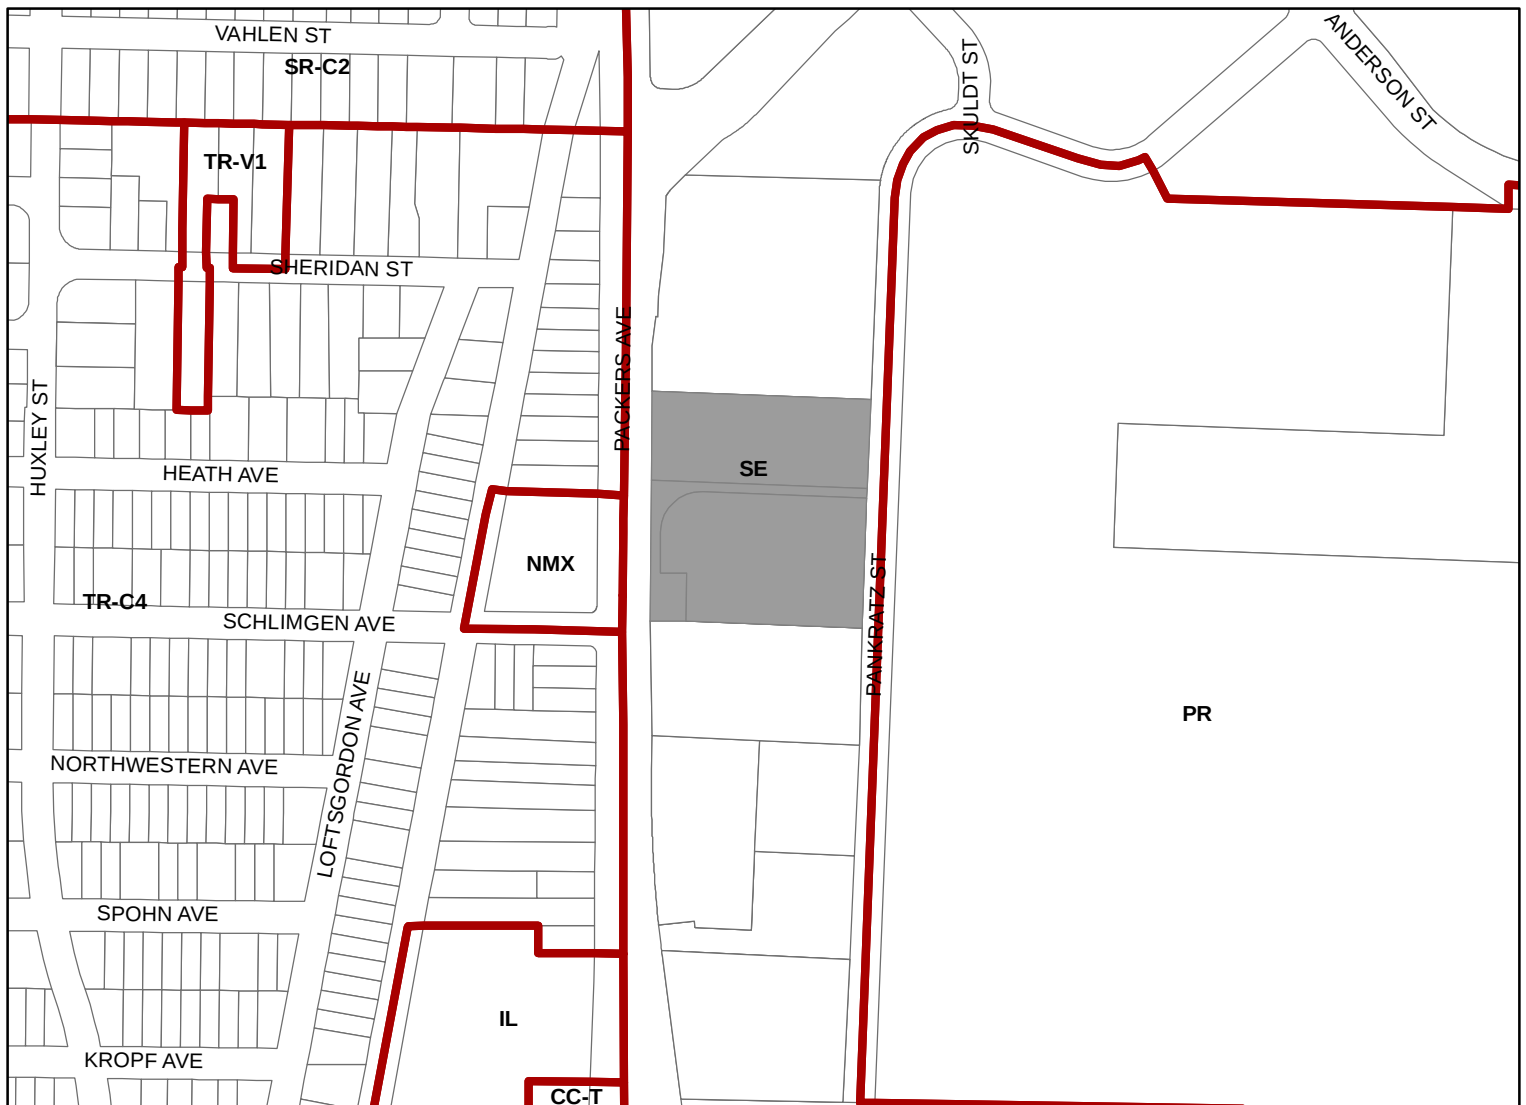

Scale : 1" = 400'

City of Madison, Planning Division : JC : Date : 3-29-22

