



Location

1915-1917 S Stoughton Road

Project Name

Young Blood Beer Company

Applicant

Tom Dufek, Young Blood Beer Company  
CDRE Holding, LLC

Request



Construct expansion of general manufacturing facility (brewery and distillery)

Public Hearing Date

Plan Commission

October 2, 2023

For Questions Contact: Chris Wells at: 261-9135 or cwells@cityofmadison.com or City Planning at 266-4635

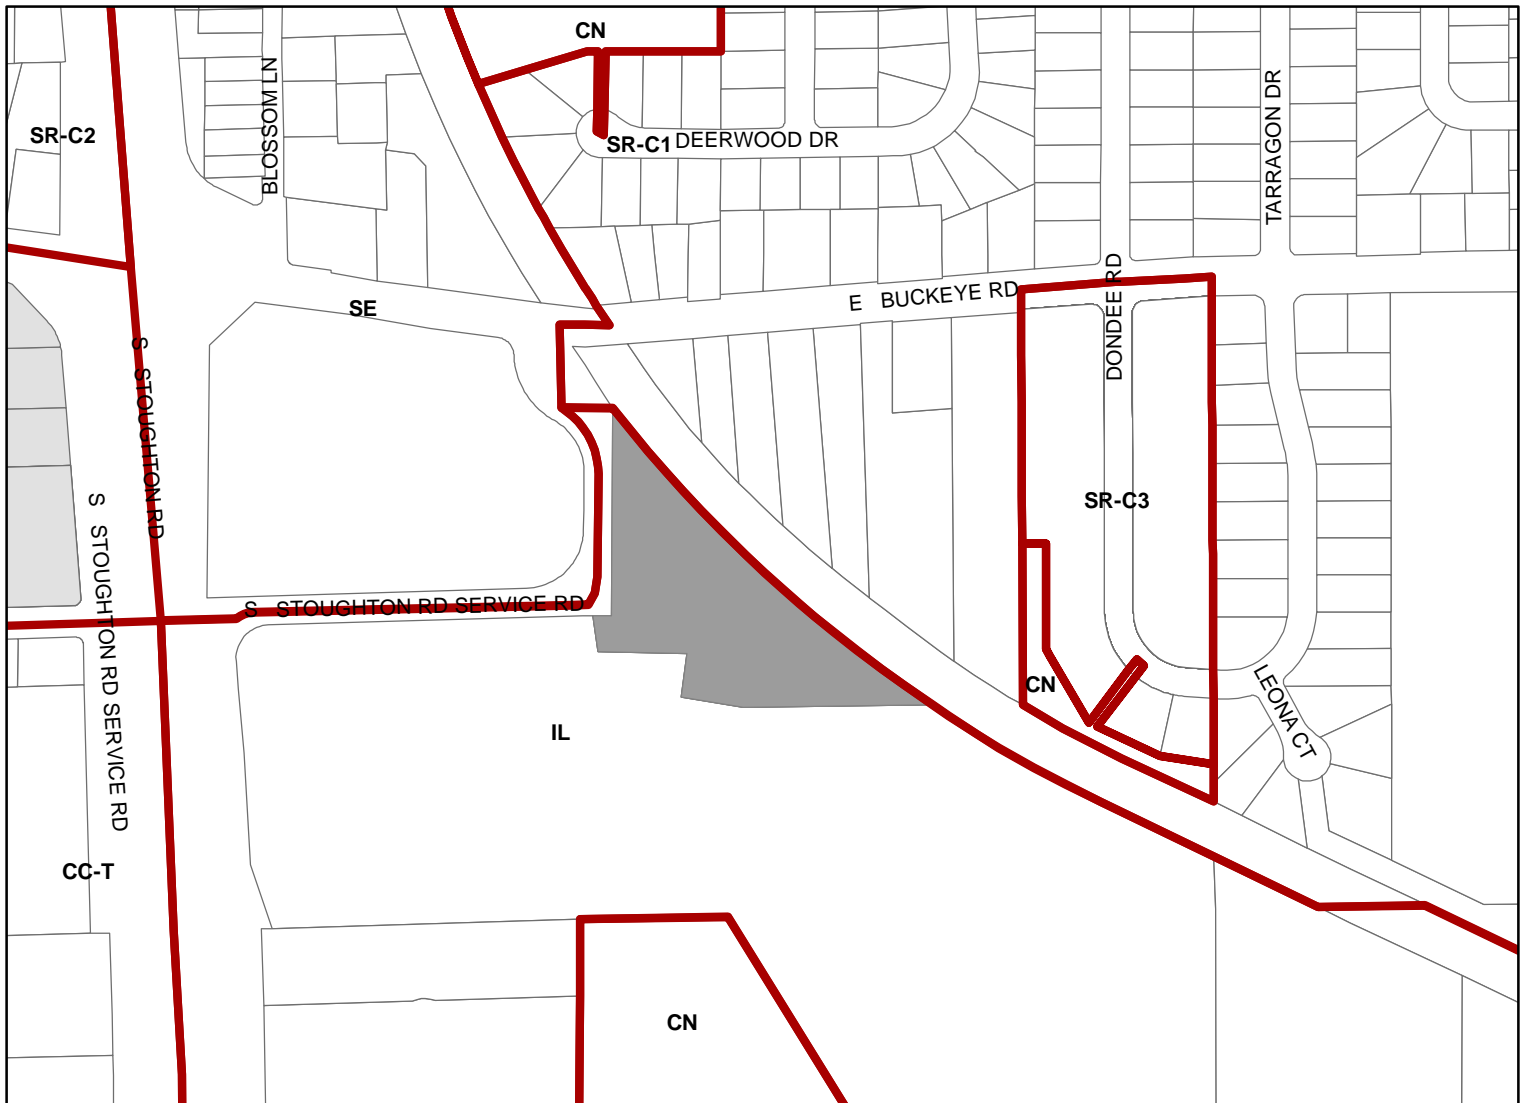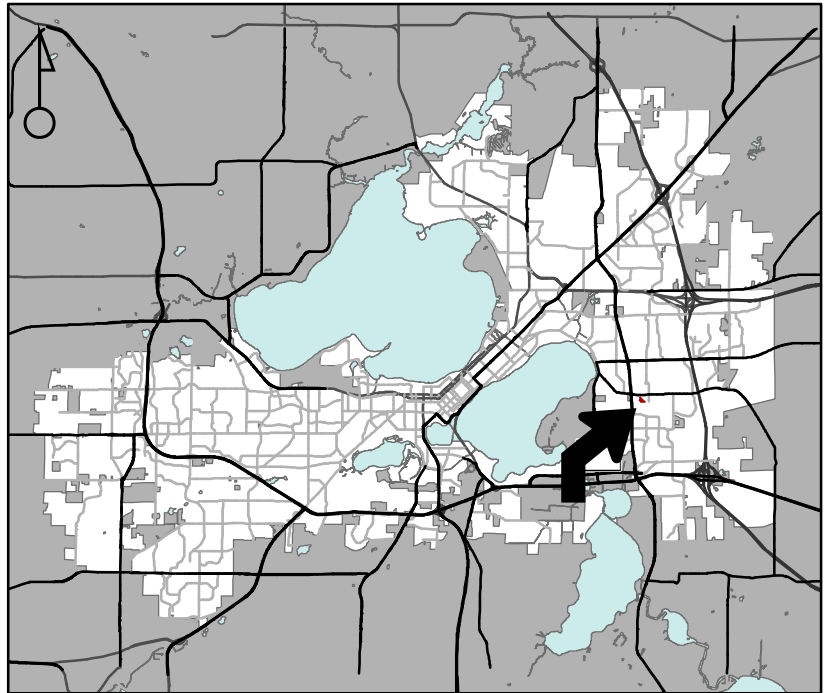

Scale: 1" = 400'



