



**Project Name**

1000 Oaks Replat No. 2

**Location**

801-939 Sugar Maple Lane

**Applicant**

VH1000 Oaks, LLC, Chris Ehlers / Brett Stoffregan, D'Onofrio Kottke & Associates

**Proposed Use**

1000 Oaks Replat No. 2, replatting 39 residential lots and one public outlet into 37 lots, two outlets for public stormwater management, and four private outlets for future development to accommodate widening of Sugar Maple Lane.

**Public Hearing Dates**



Plan Commission

14 January 2019

Common Council

22 January 2019

For Questions Contact: Tim Parks at: 261-9632 or [tparks@cityofmadison.com](mailto:tparks@cityofmadison.com) or City Planning at 266-4635

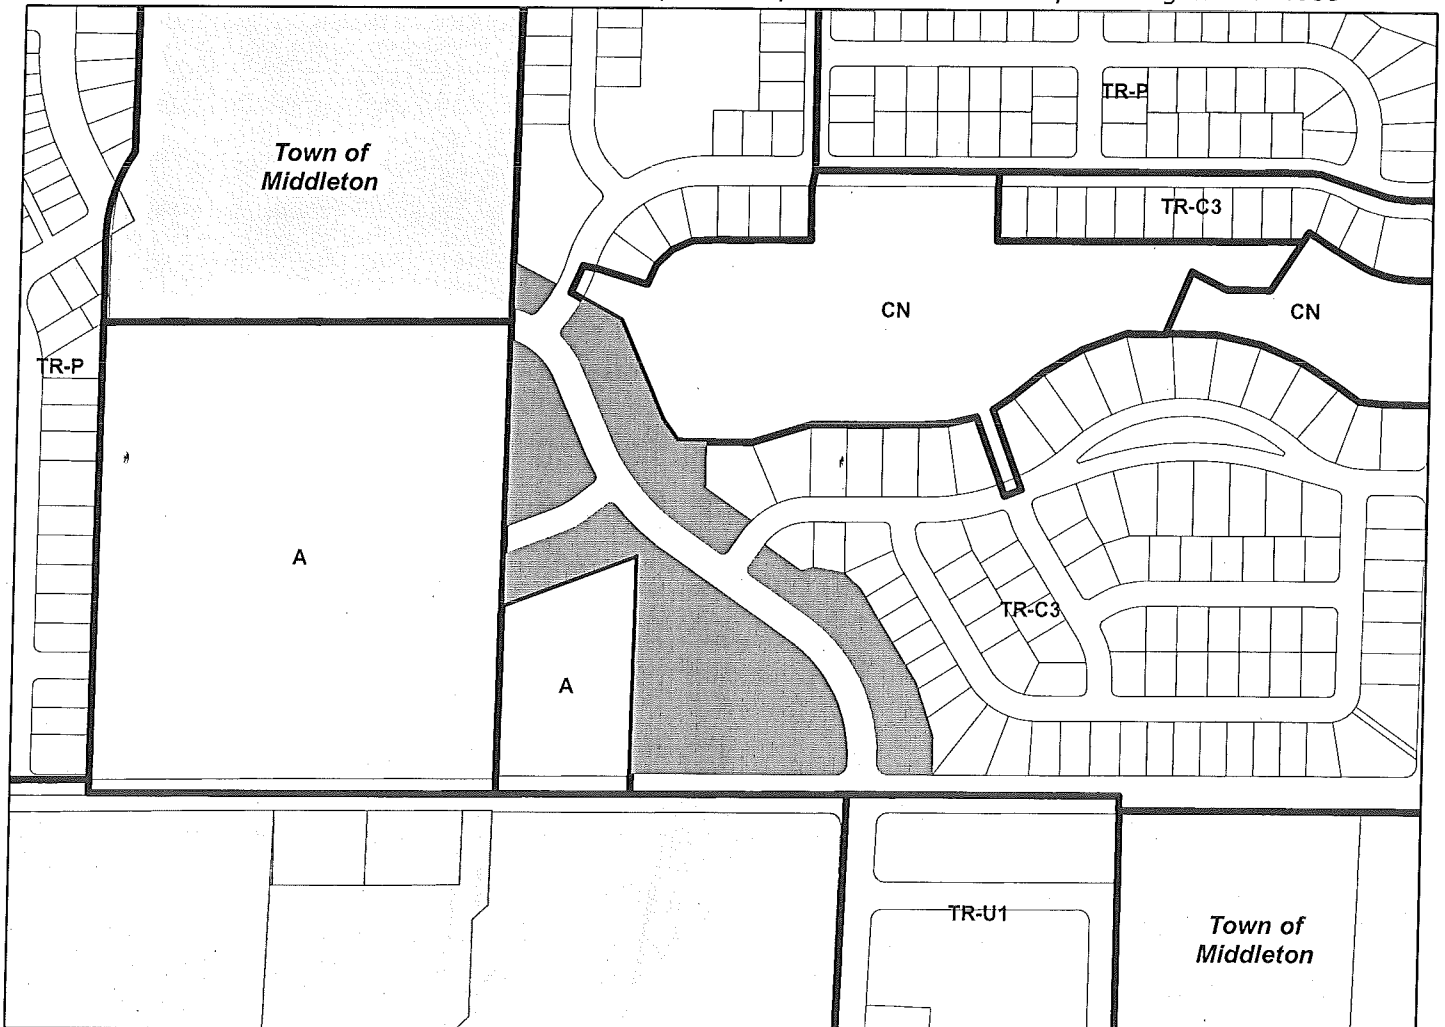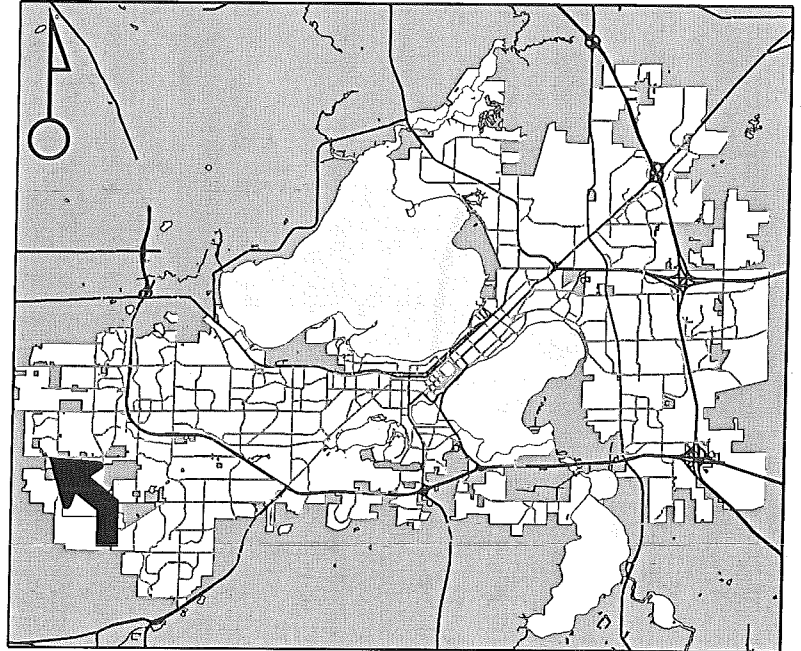

Scale : 1" = 500'

17



VALLEY VIEW RD

17