

BUILDING DETAIL INFORMATION

Residential Unit Mix

Micros	32
Studios	75
One-Bedroom	48
One-Bedroom + Den	25
Two Bedroom	69
Two-Bedroom + Den	1
Three-Bedroom	13
TOTAL	263

Building Height 15 stories

Underground Parking Stalls ~ 257

Bicycle Stalls (263 enclosed and 6 surface)

Secure Stalls	48
Surface Stalls	150
Hanging Racks	65 (25% total allowed)




BUILDING DETAIL INFORMATION

Building Area


Underground Parking	86,607 SF
First Floor	26,877 SF
Second Floor Amenities	18,297 SF
3rd Floor - 15th Floor	245,570 SF
TOTAL	<u>377,351 SF</u>






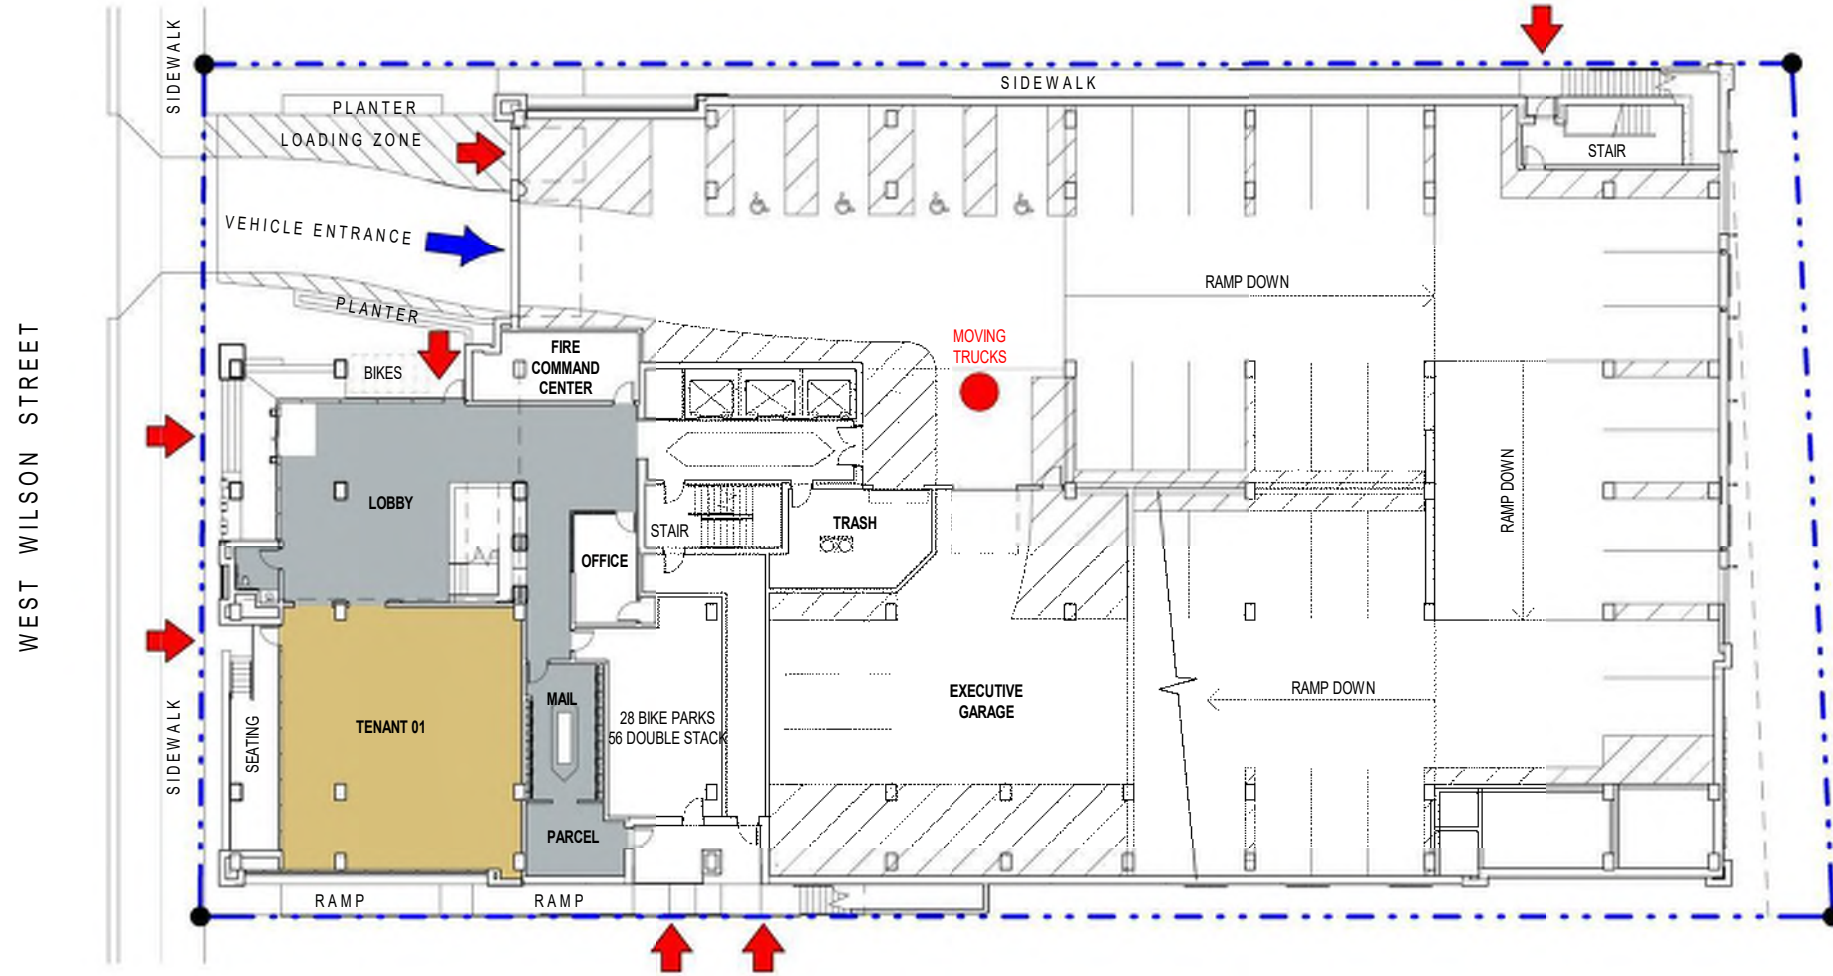


JOHN NOLEN DRIVE

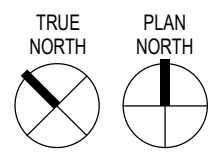

FIRST FLOOR PLAN
1" = 30'-0"

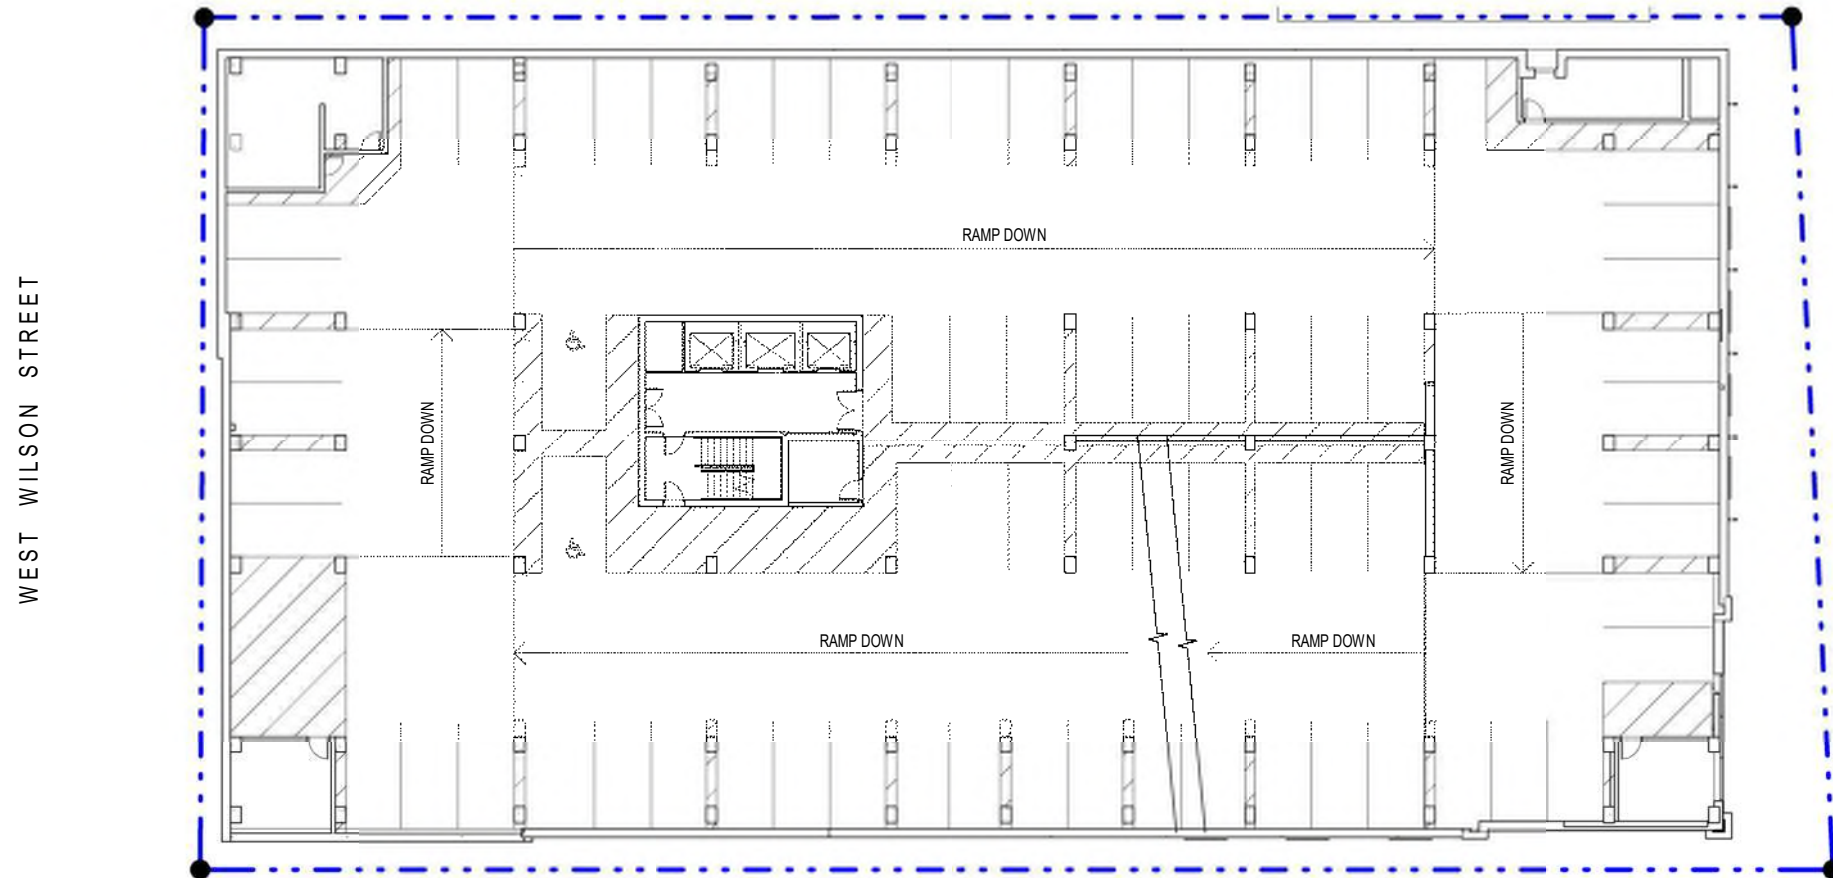

JOHN NOLEN DRIVE

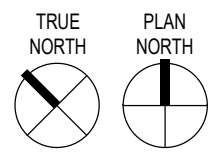

UNDERGROUND PARKING (TYPICAL)
1" = 30'-0"








pra
PLUNKETT RAYSICH
ARCHITECTS, LLP



pra
PLUNKETT RAYSICH
ARCHITECTS, LLP




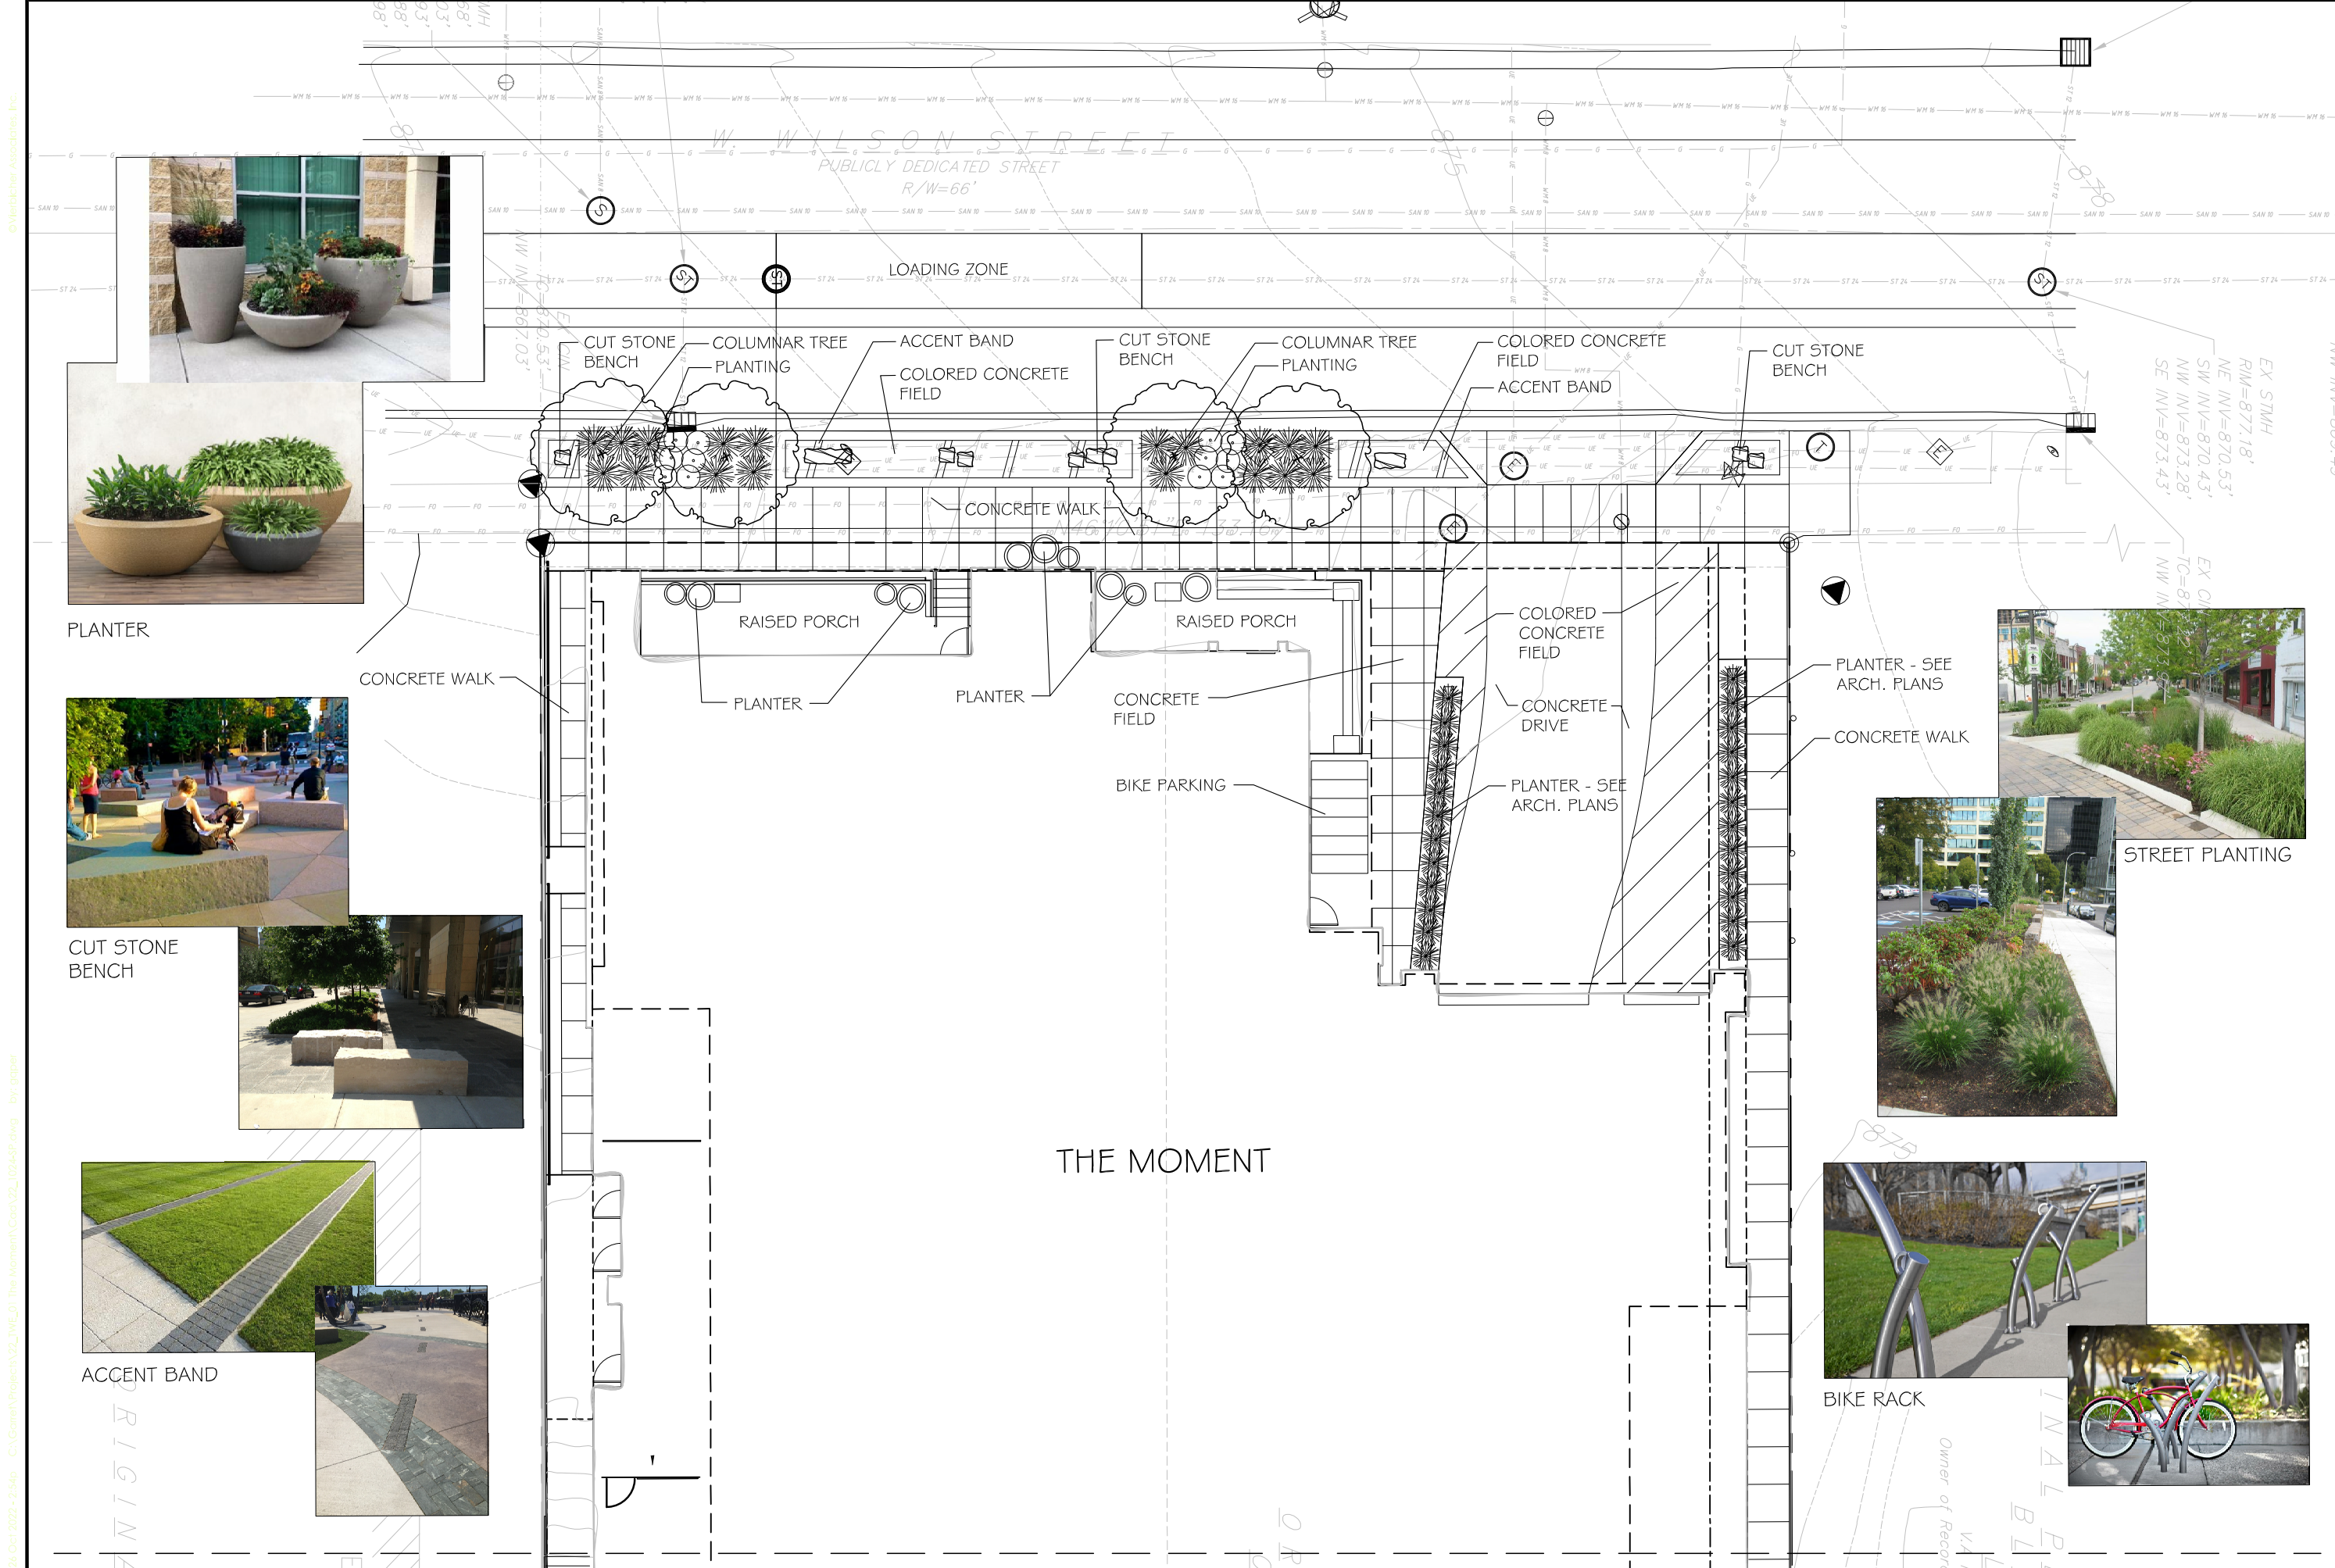


26 Oct 2022 - 2:34pm CIV/Grant/Projects/22_TWE_01 - The Moment/Arch/22_1024-SP.dwg - 10/26/22



PLANTER

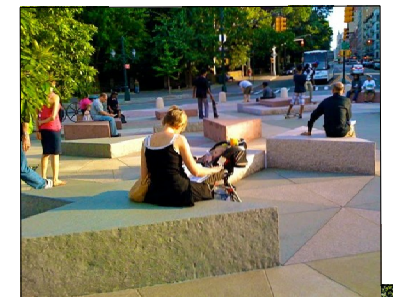

CUT STONE BENCH

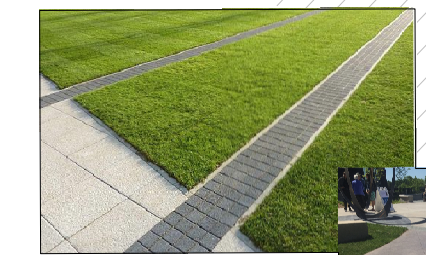

ACCENT BAND



STREET PLANTING





BIKE RACK



NO.	DATE	REVISIONS	BY	CHKD

DATE: 10-26-22
DRAFTER: GOP
CHECKED: GOP
REVISIONS: 22_TWE_01

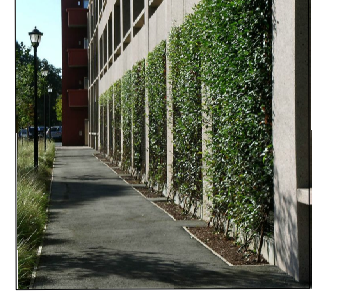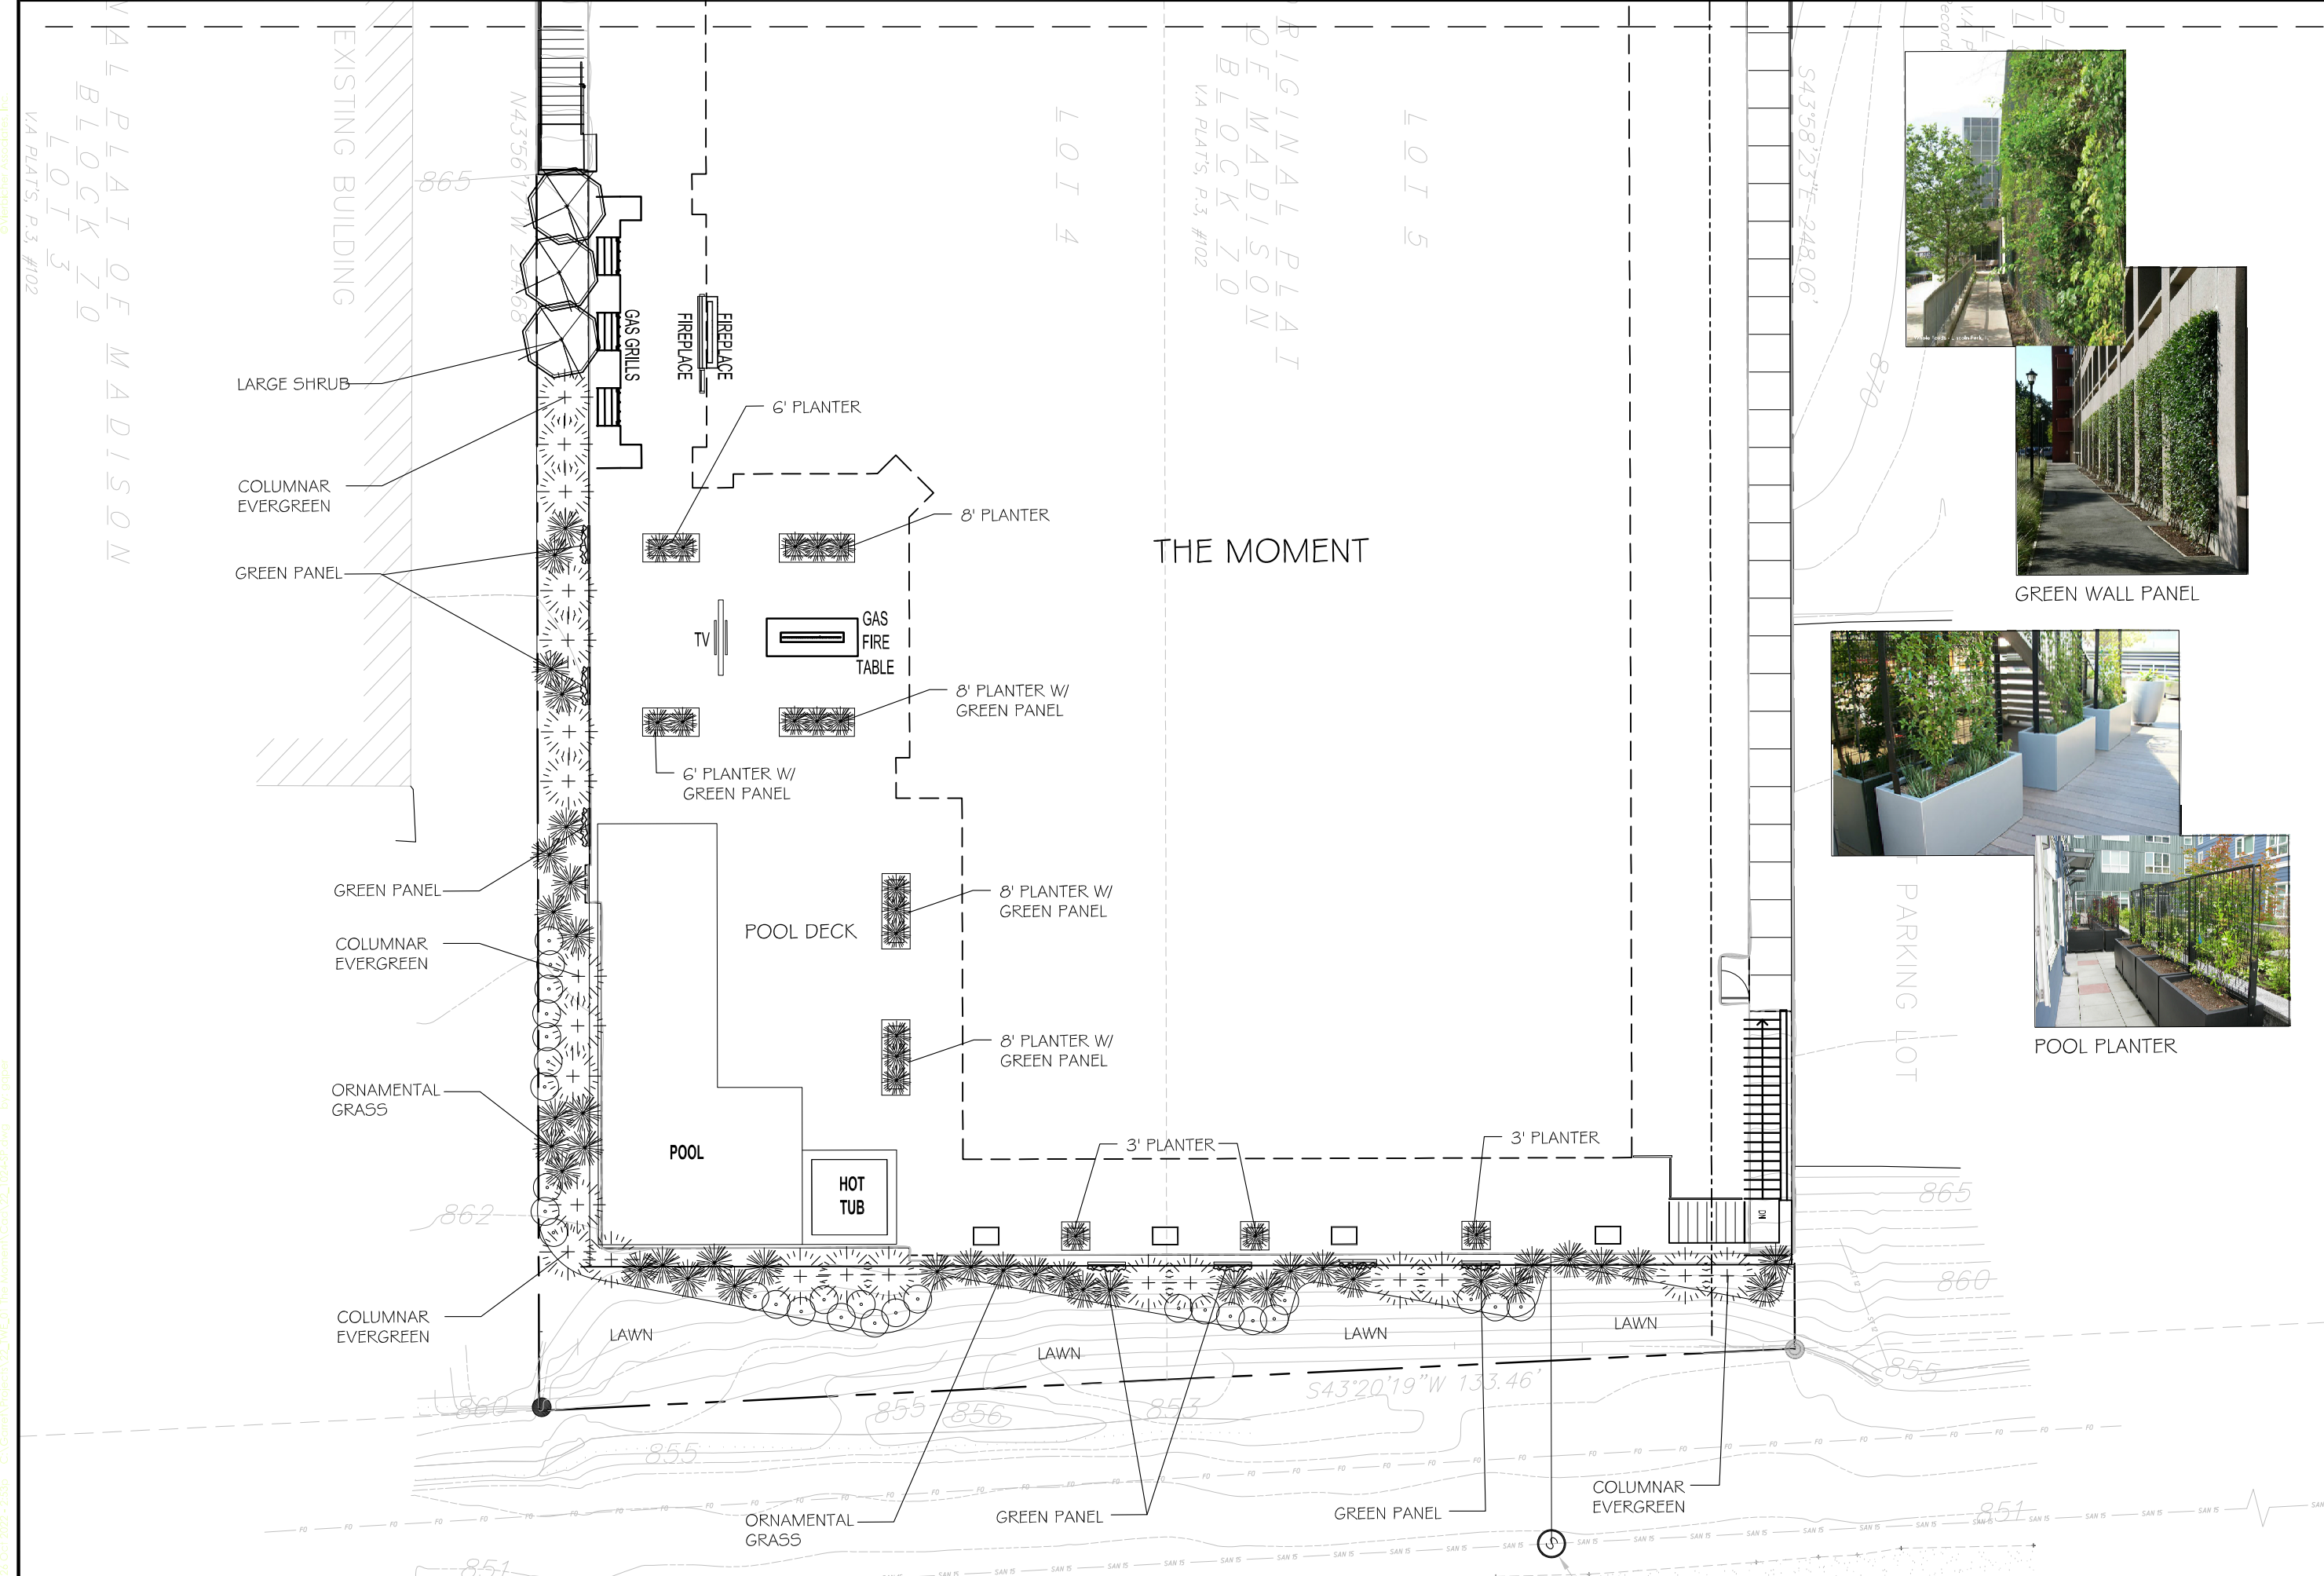

GREEN WALL PANEL



POOL PLANTER



LANDSCAPE AMENITIES PLAN
 THE MOMENT
 CITY OF MADISON
 DANE COUNTY

NO.	DATE	REVISIONS	BY	CHKD

SCALE: 10'-26"-22'

DRAWN BY: GOP


CHECKED BY: GOP

PROJECT NO: 22_TWE_01

L2


26 Oct 2022 - 2:35 PM C:\G:\m\Projects\22_TWE_01 - The Moment\Drawings\22_1024-SP.dwg Plot: 2/28/2022 2:35:47 PM

© Vierboicher Associates, Inc.

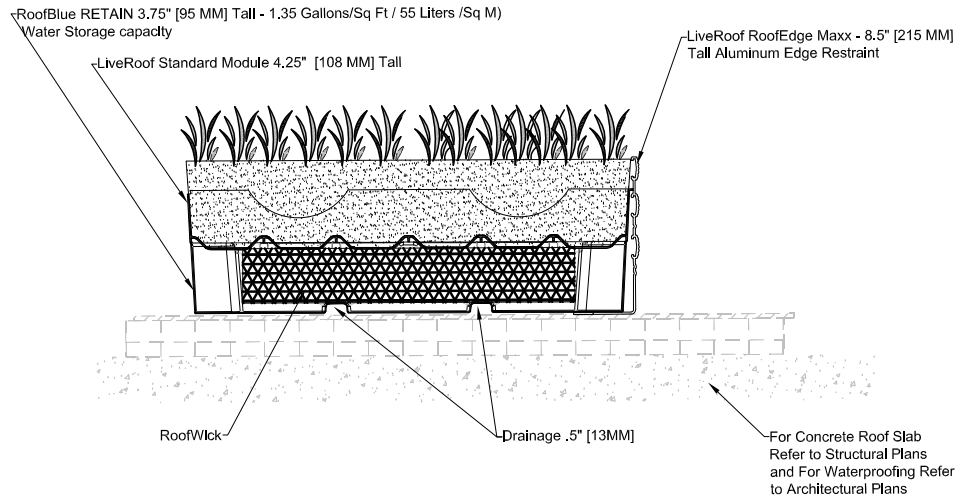

WEST WILSON STREET

JOHN NOLEN AVENUE

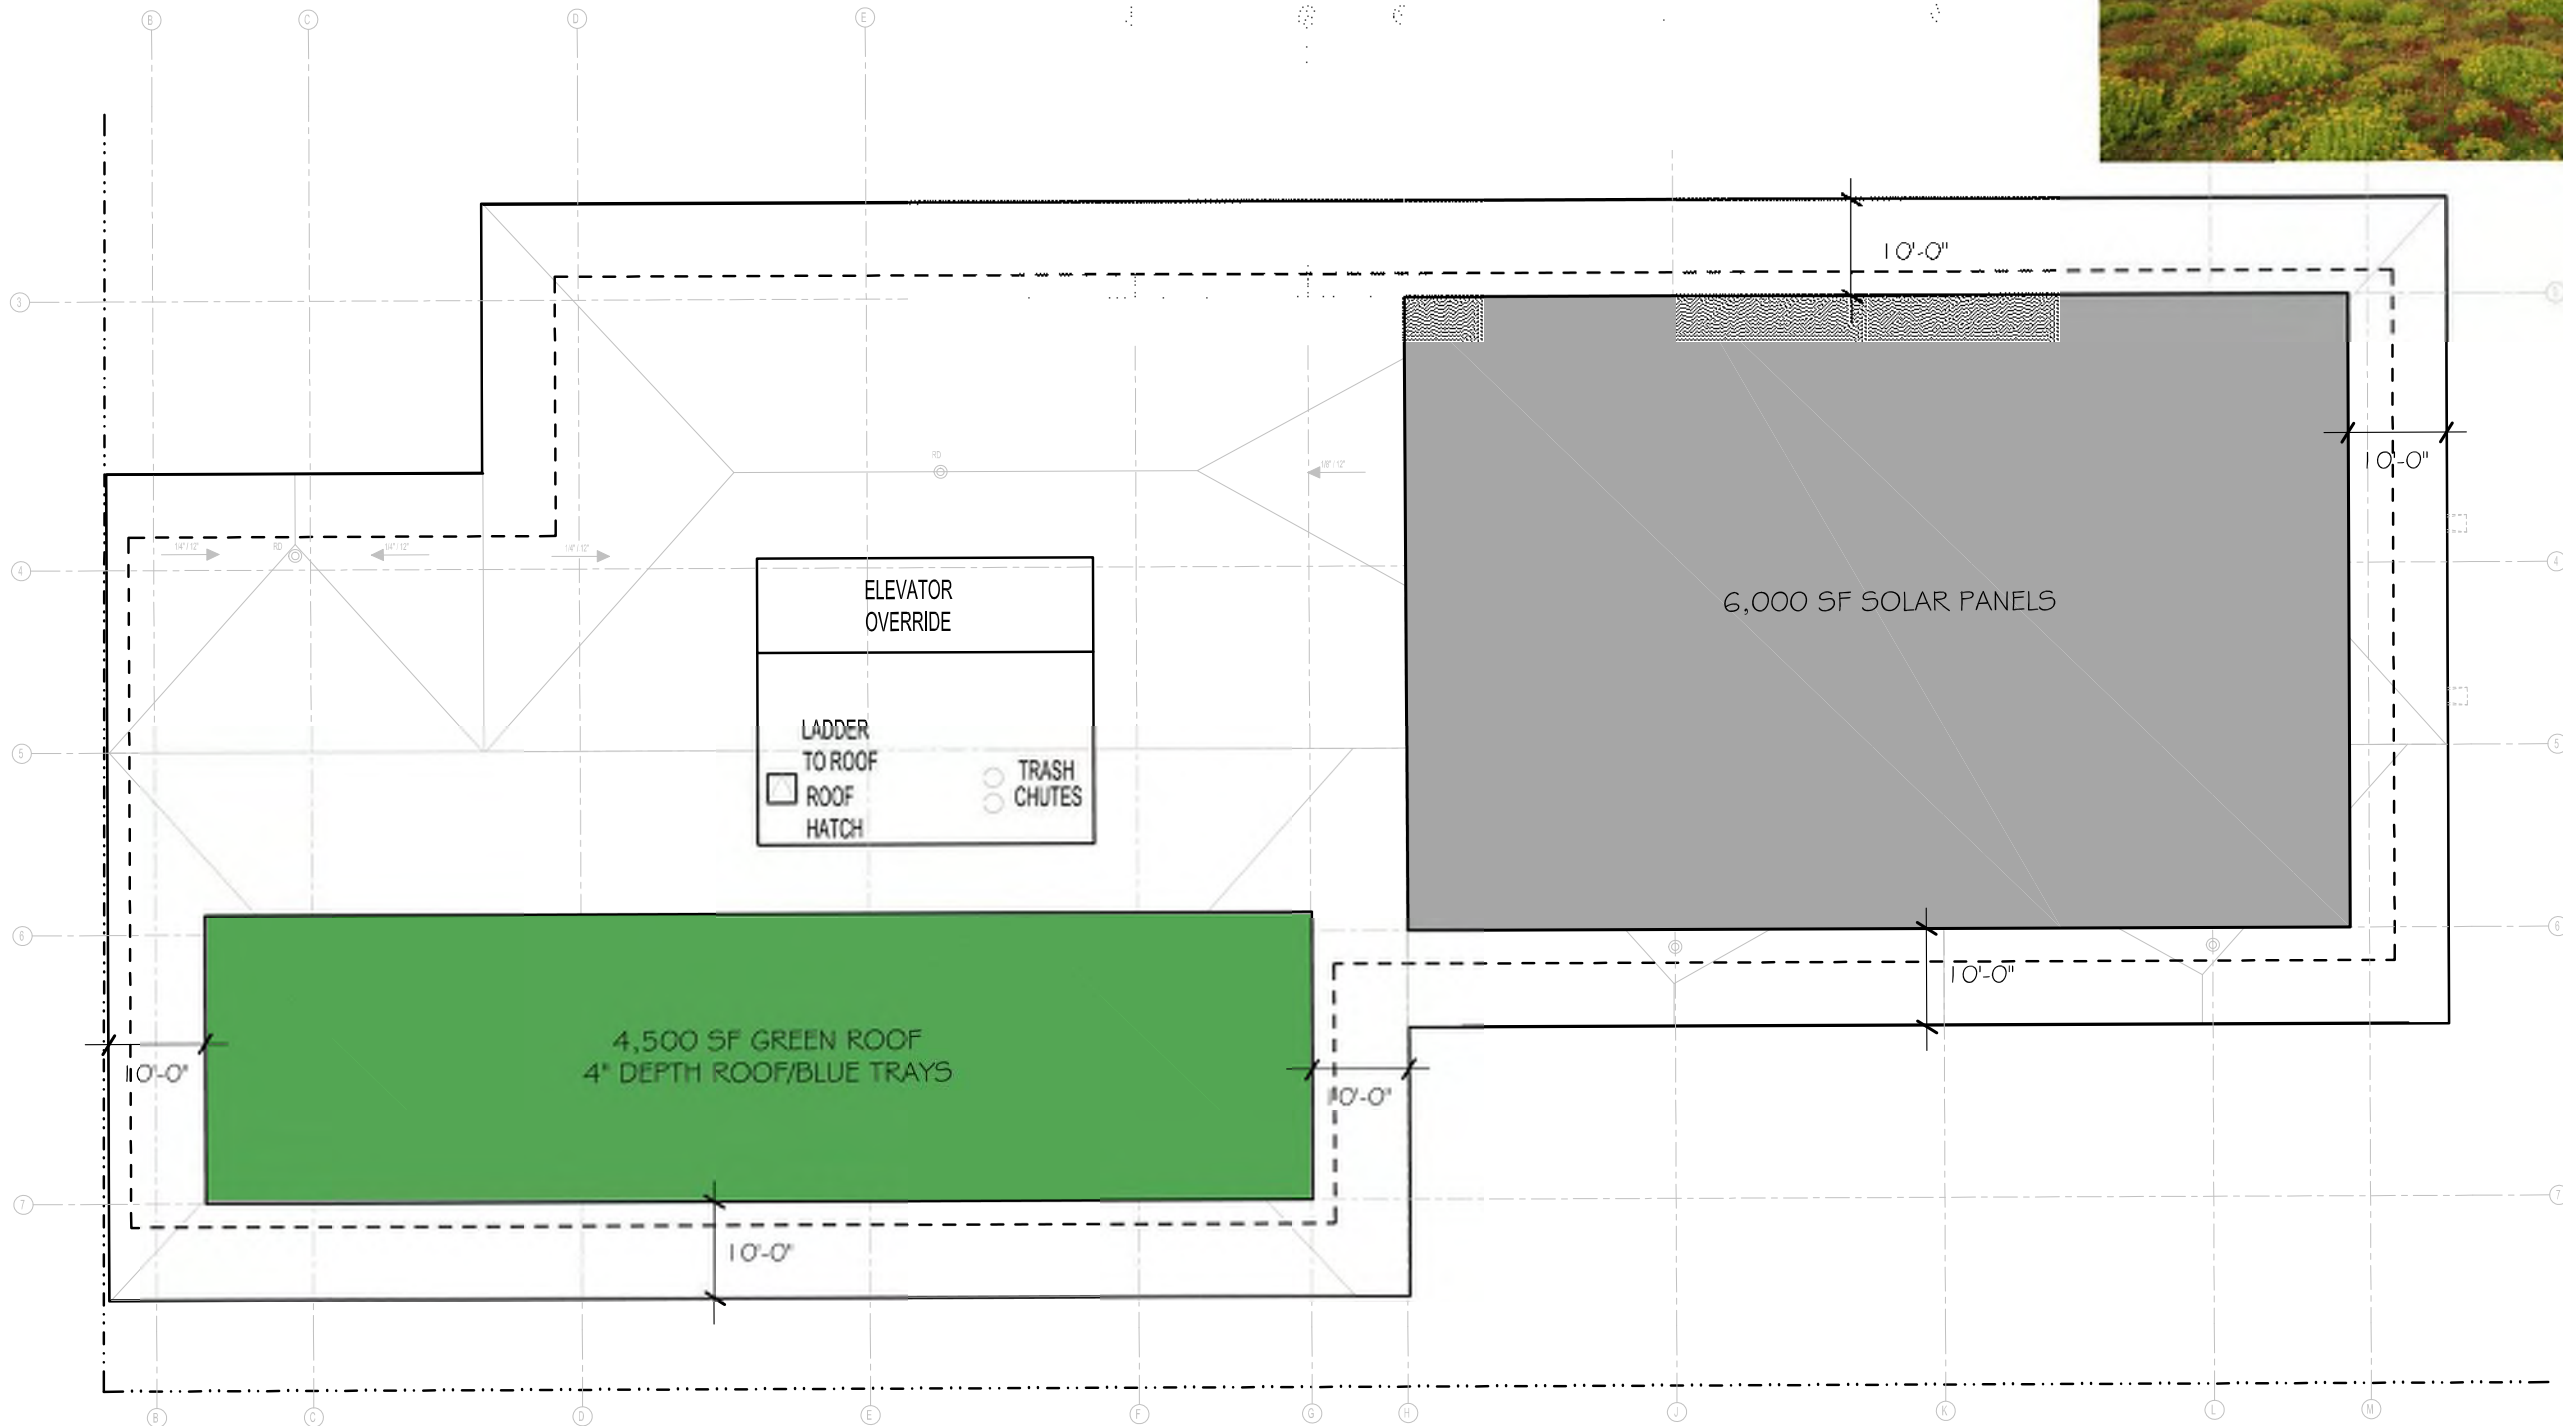

26 Oct 2022 - 2:51:16 C:\Graham\Projects\22_TWE_01 The Moment\Graph\22_1024SR.dwg - bpc.dgn



vierboicher
planning engineers architects


atc
design studio

GREEN ROOF PLAN

THE MOMENT
CITY OF MADISON
DANE COUNTY


NO.	DATE	REVISIONS	REVISIONS	BY	CHKD


DATE: 10-26-22
 DRAFTER: GOP
 CHECKED: GOP
 REVISIONS: 22_TWE_01

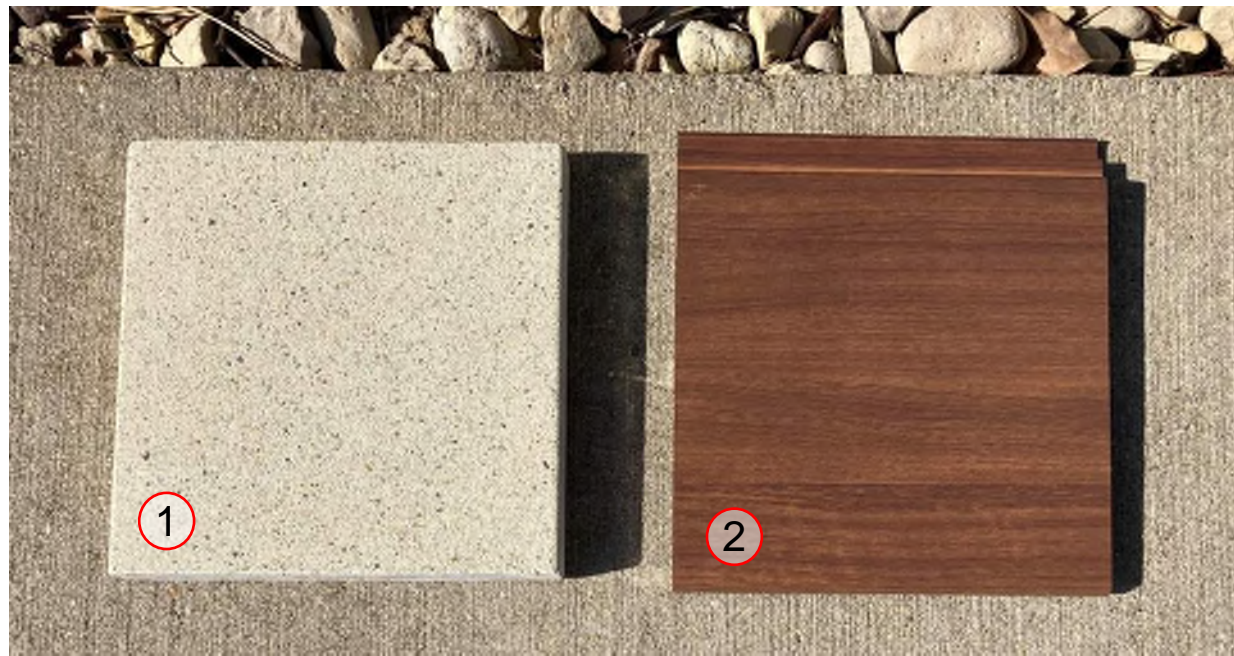


EXTERIOR MATERIALS LEGEND

- 1 Cast Stone
- 2 Metal Wall Panel (color: Light National Walnut)
- 3 Aluminum Composite Material (ACM) Wall Panel
- 4 Metal Wall Panel (color 1: Dark Bronze)
- 5 Metal Wall Panel (color 2: Medium Bronze)
- 6 Metal Wall Panel (color 3: Champagne)
- 7 Vision Glass "A" - 1st Floor
- 8 Vision Glass "B" - 2nd Floor to 15th Floor
- 9 Vision Glass "C" - Accent glass 2nd Floor to 15th Floor

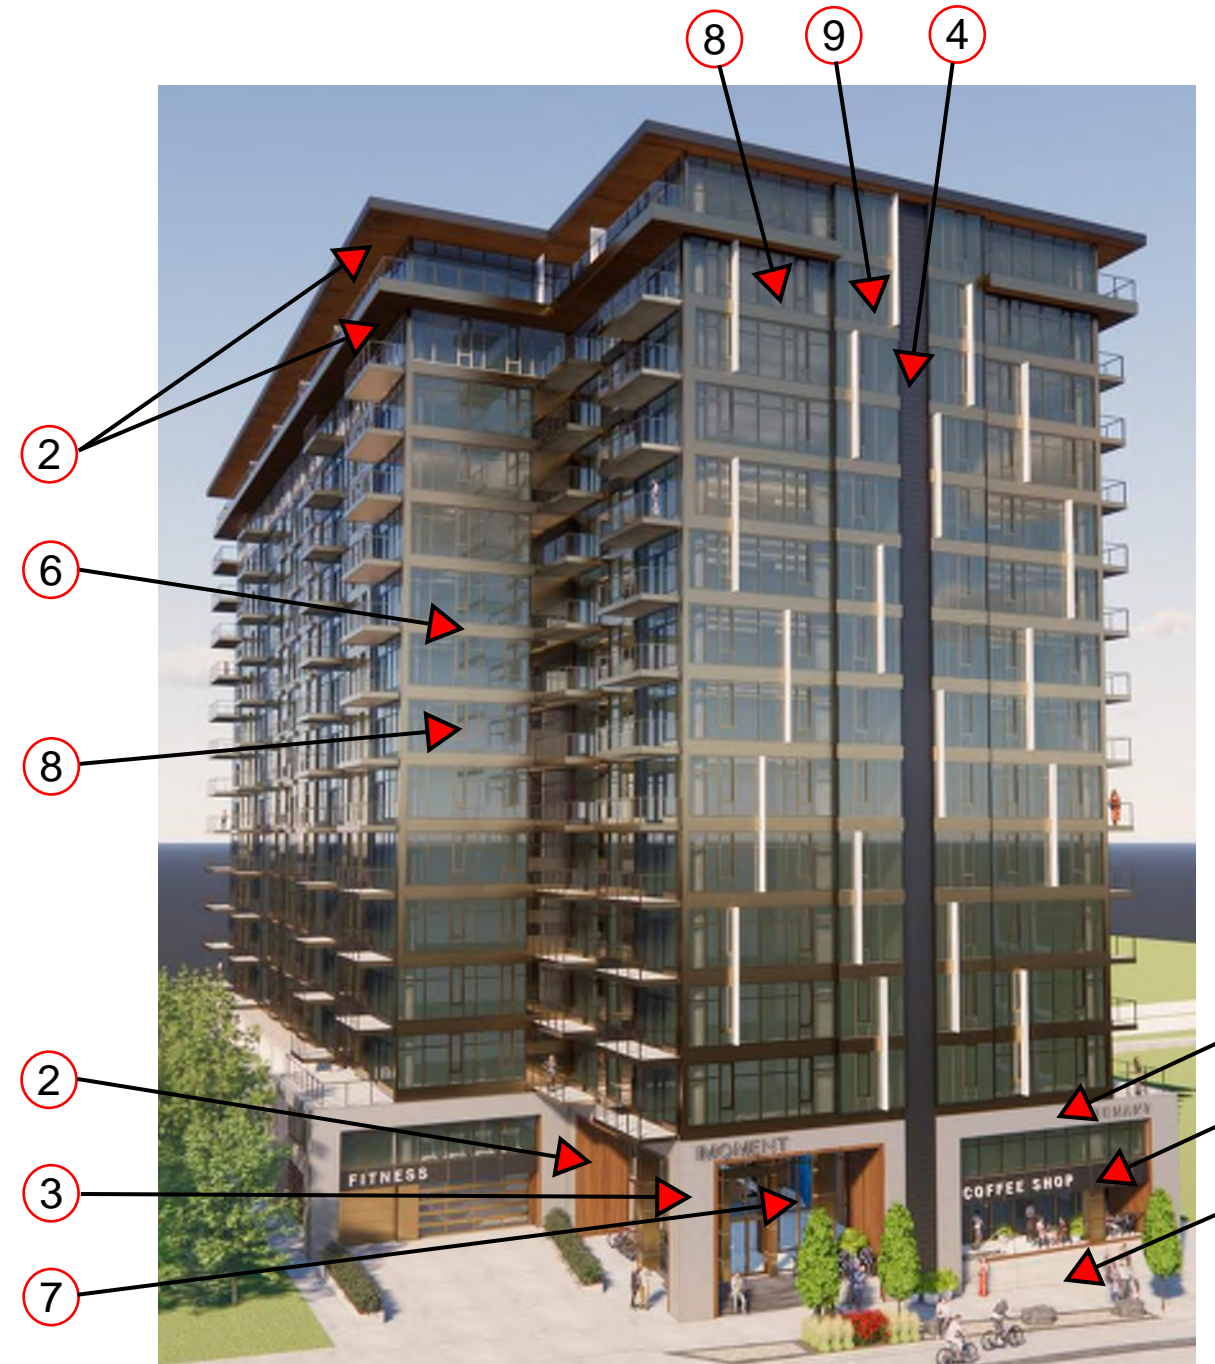

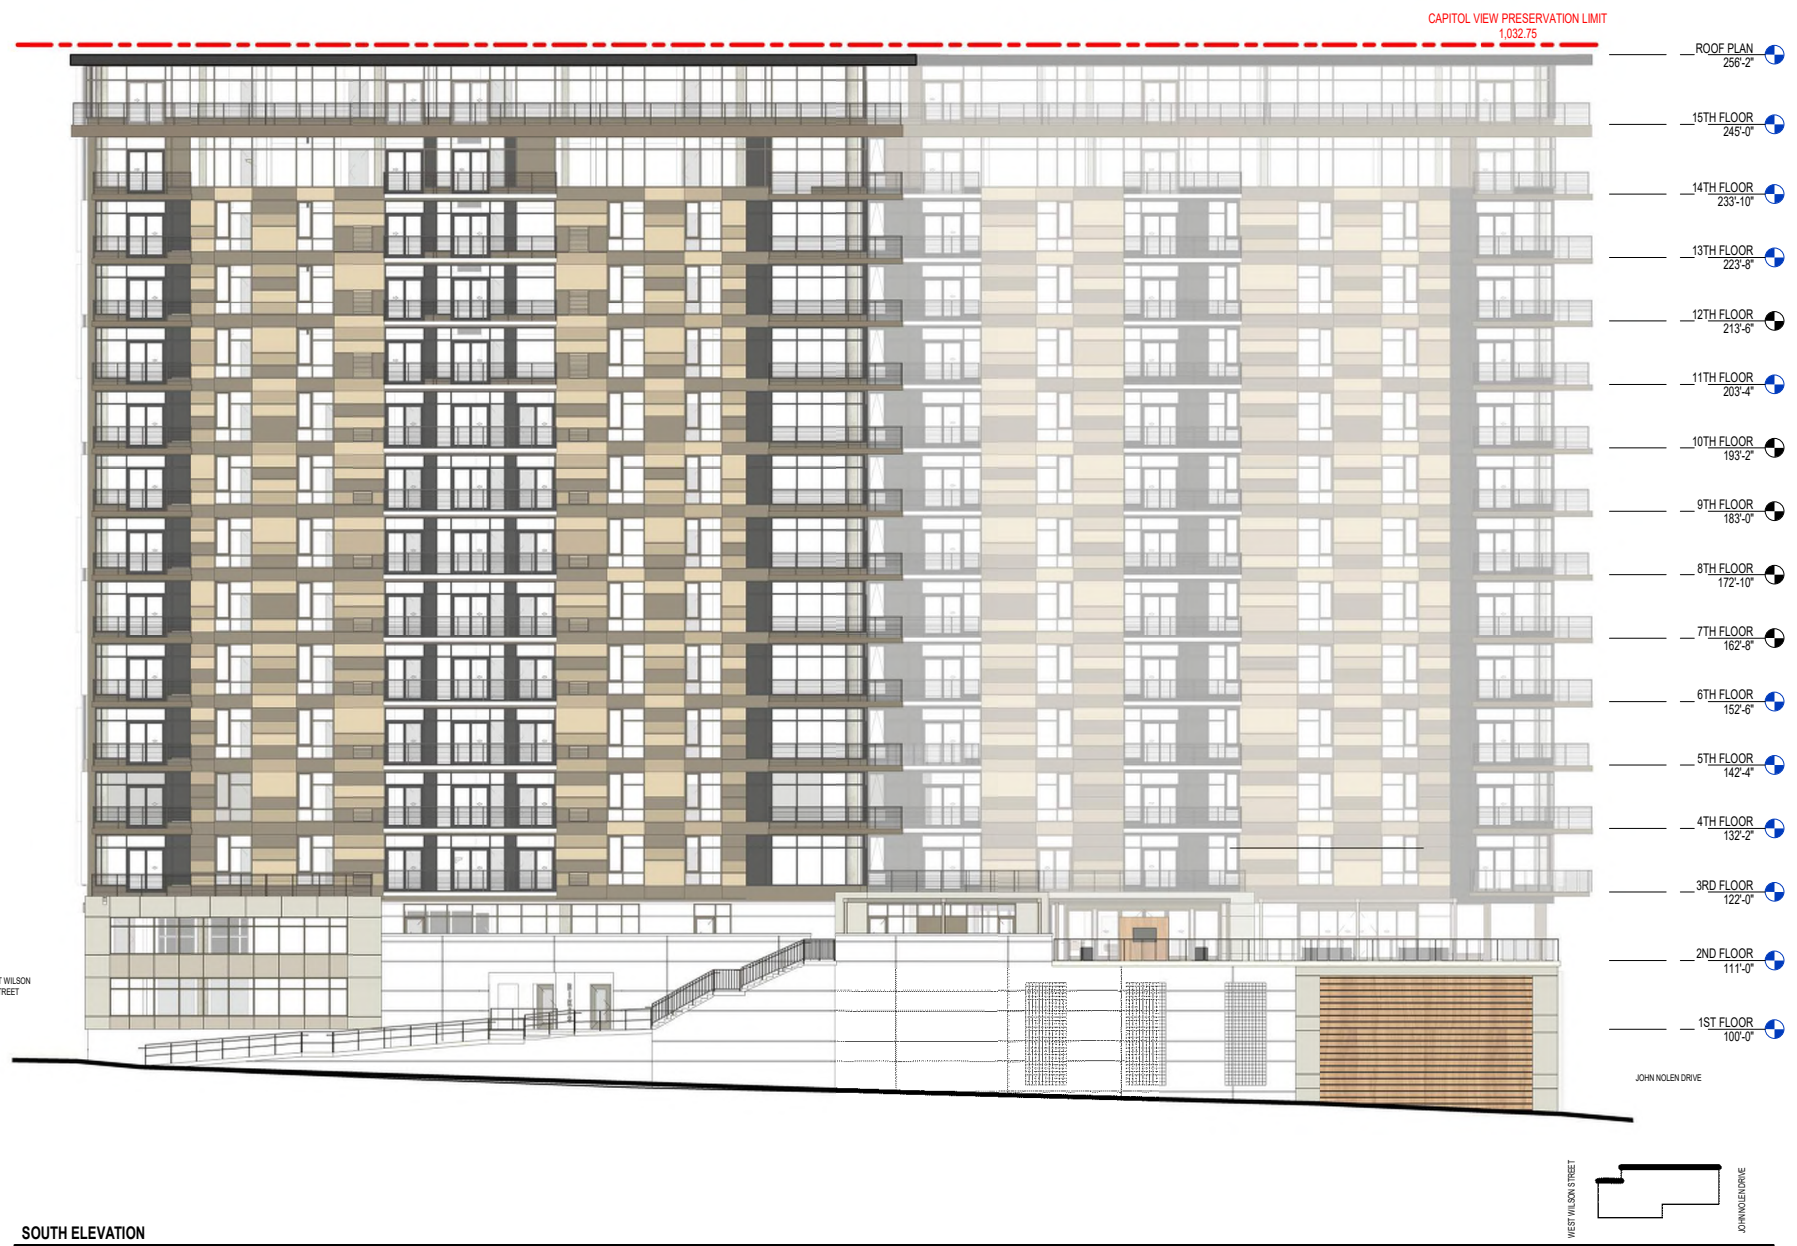

SOUTH ELEVATION

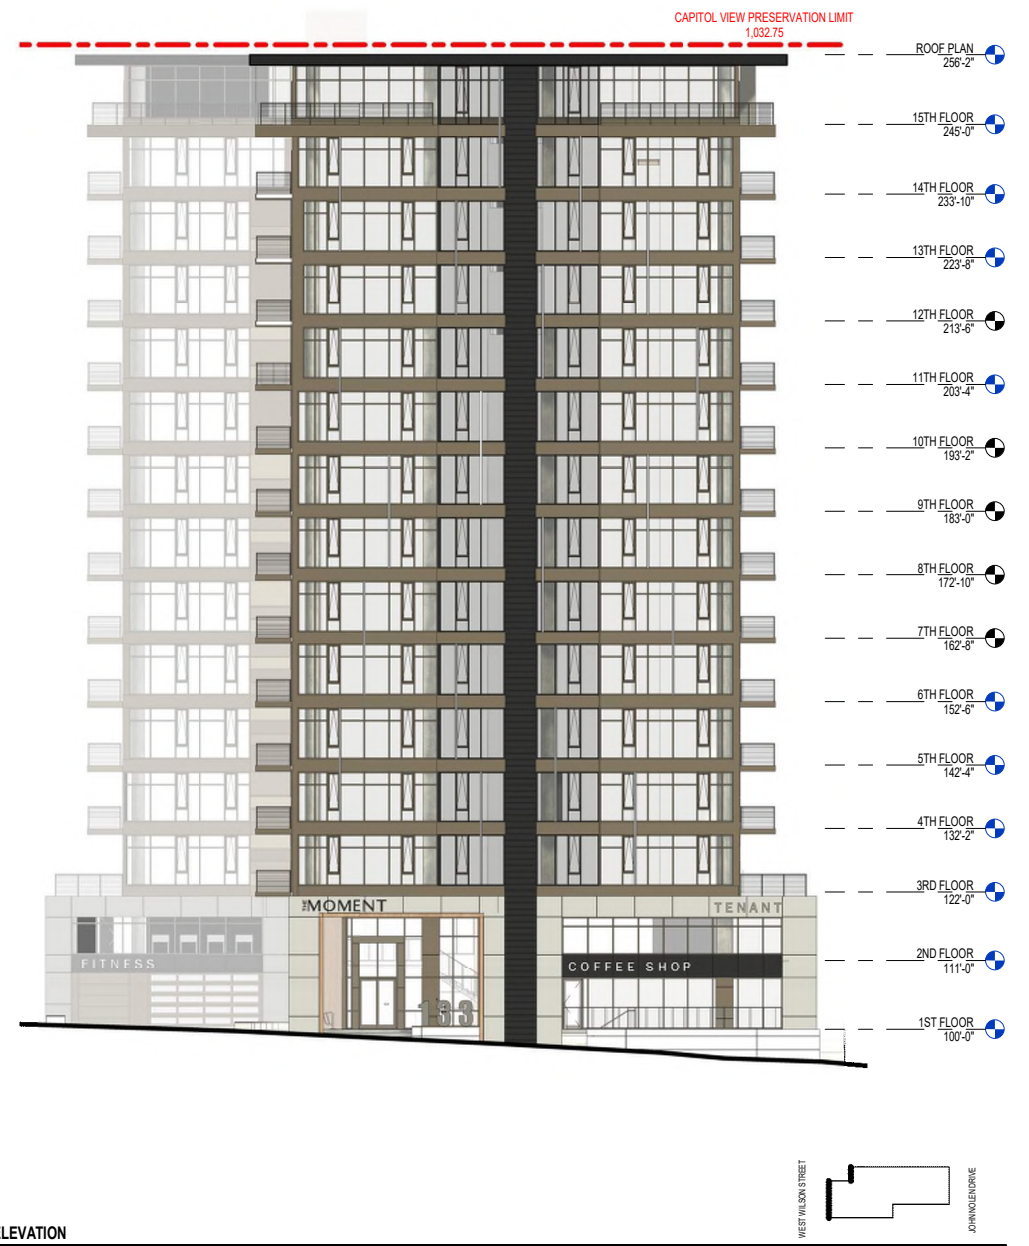

WEST ELEVATION

