



### Location

2335 City View Drive

### Project Name

Behavioral Health Hospital

### Applicant

Tammy Russell, Acada Healthcare Co.  
Todd Wieringa, Stengel-Hill Architecture  
Kathy Boeke & Mike Grady, American Family Insurance

### Request



Construct 33,375 square foot addition and convert office building into hospital

### Public Hearing Date

Plan Commission

January 23, 2023

For Questions Contact: Lisa McNabola at: 243-0554 or [lmcnabola@cityofmadison.com](mailto:lmcnabola@cityofmadison.com) or City Planning at 266-4635

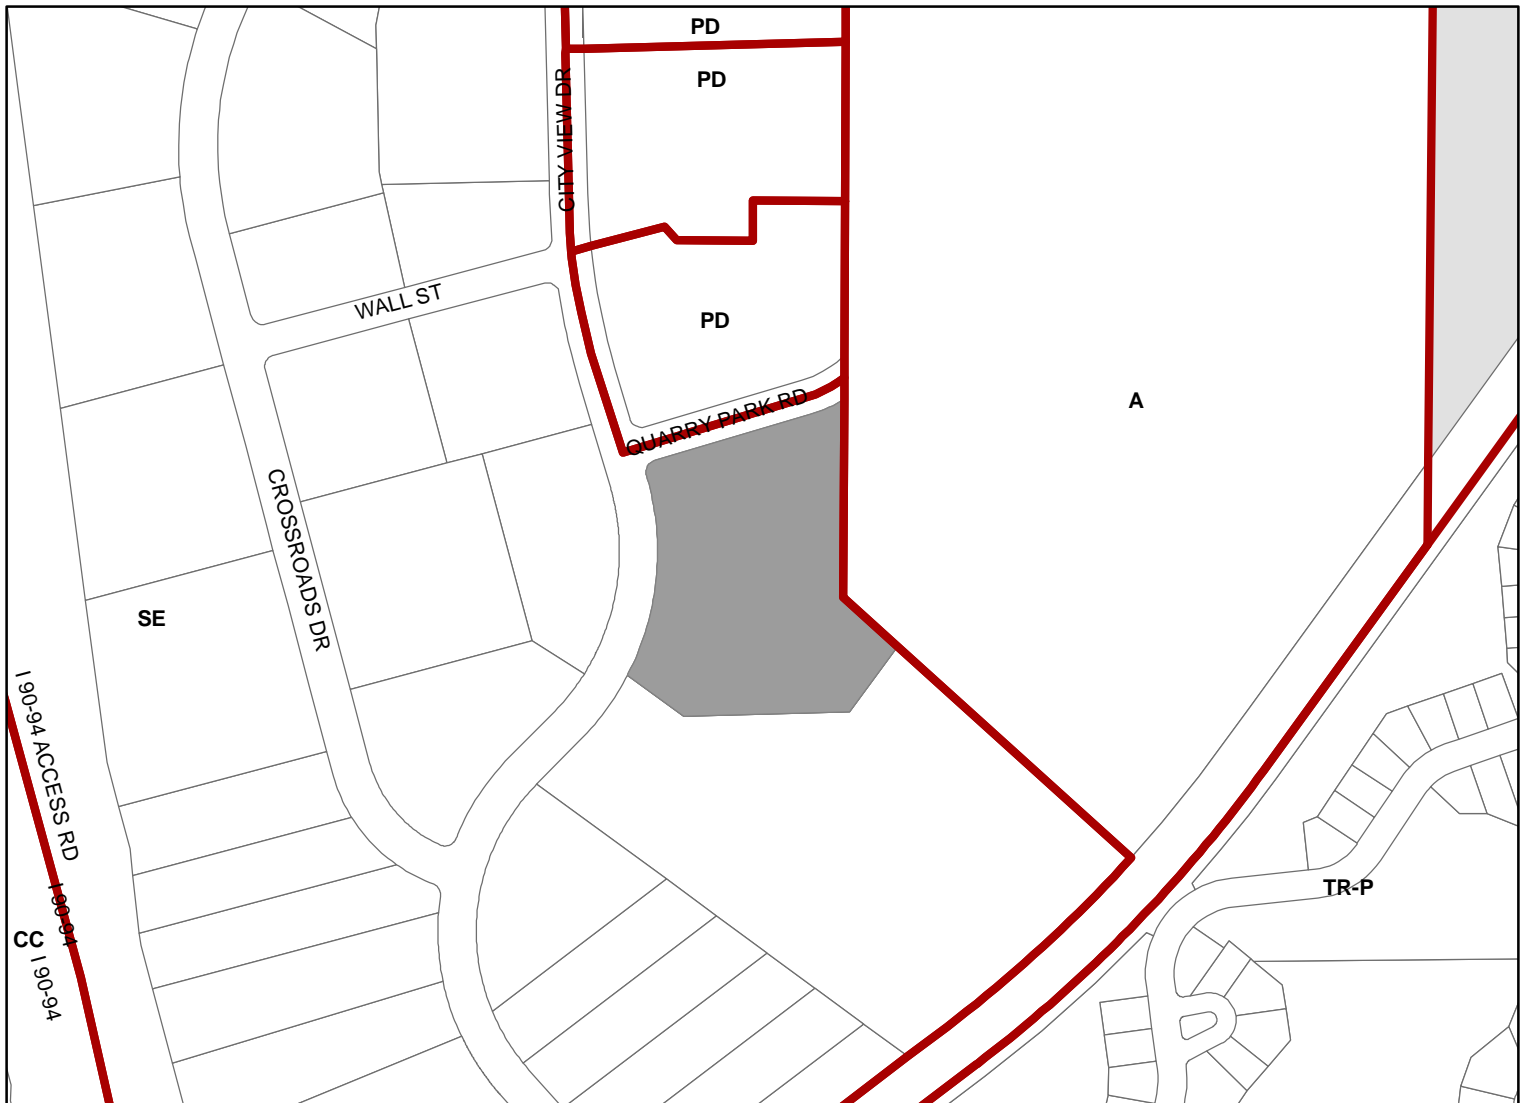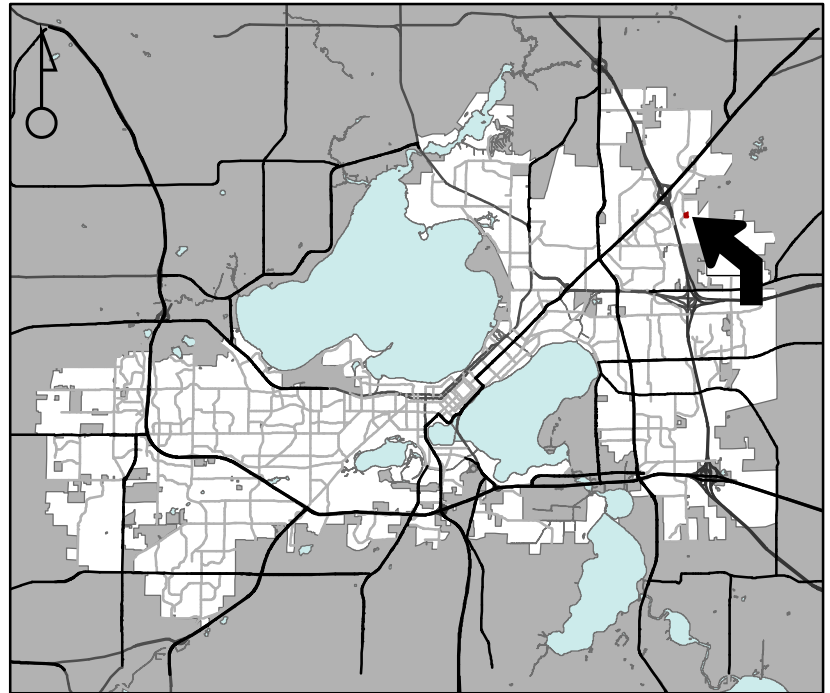

Scale : 1" = 400'

City of Madison, Planning Division : JC : Date : 1-19-23

