



Village at Autumn Lake - Phase Map

PHASE 7
Contract 8176

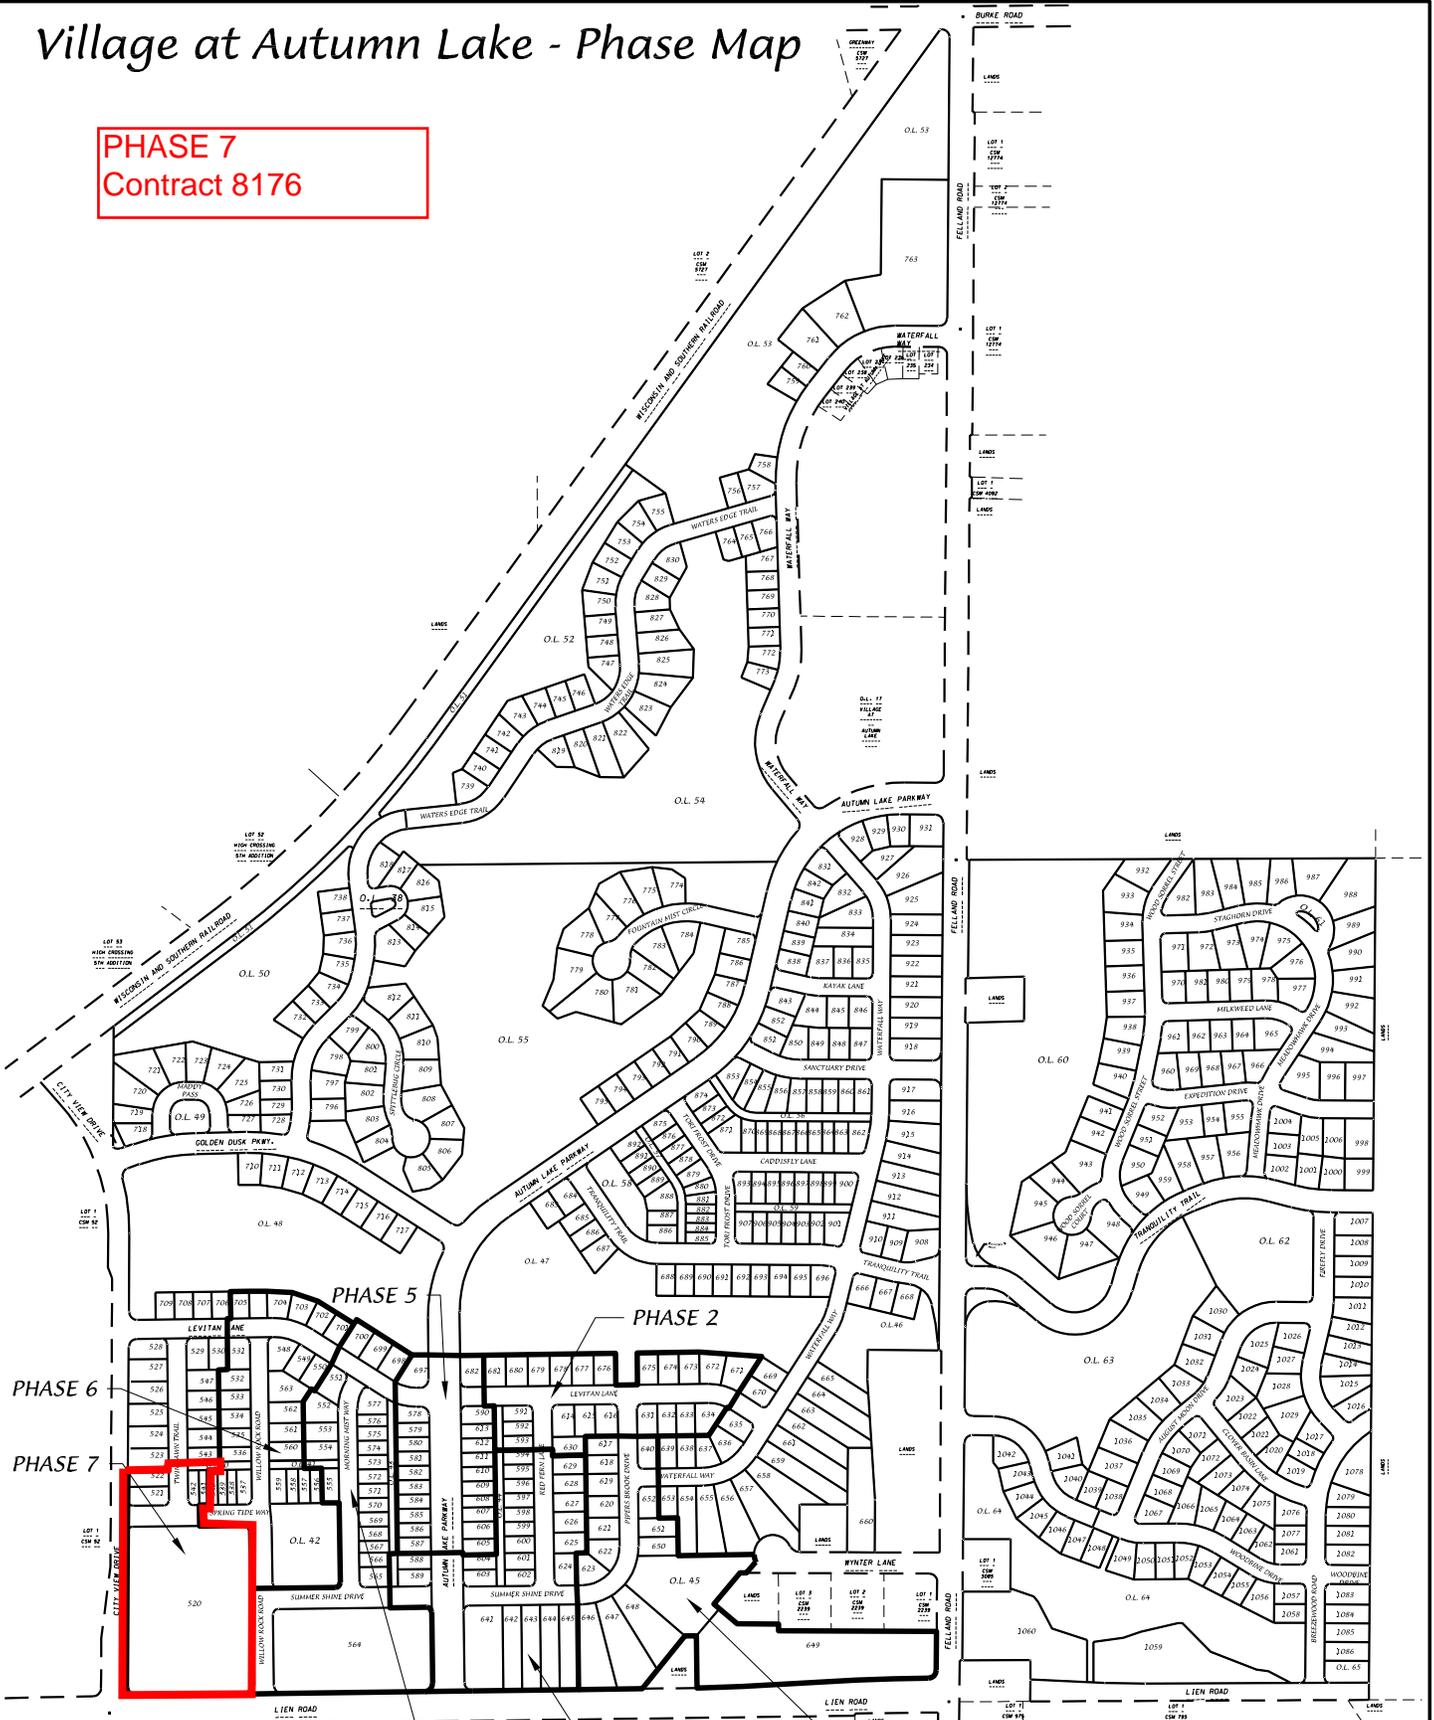

D'ONOFRIO KOTTKE AND ASSOCIATES, INC.
7530 Westward Way, Madison, WI 53717
Phone: 608.833.7530 • Fax: 608.833.1089
YOUR NATURAL RESOURCE FOR LAND DEVELOPMENT

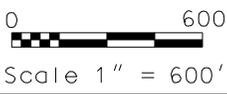

DATE: 02-23-18

F.N.: 16-05-163

REV.


DRAWN BY: JMS

U:/USER/1407117/DRAWINGS/PHASE MAP.DWG

VILLAGE AT AUTUMN LAKE PHASE MAP:

PHASE 6: 

PHASE 7: 

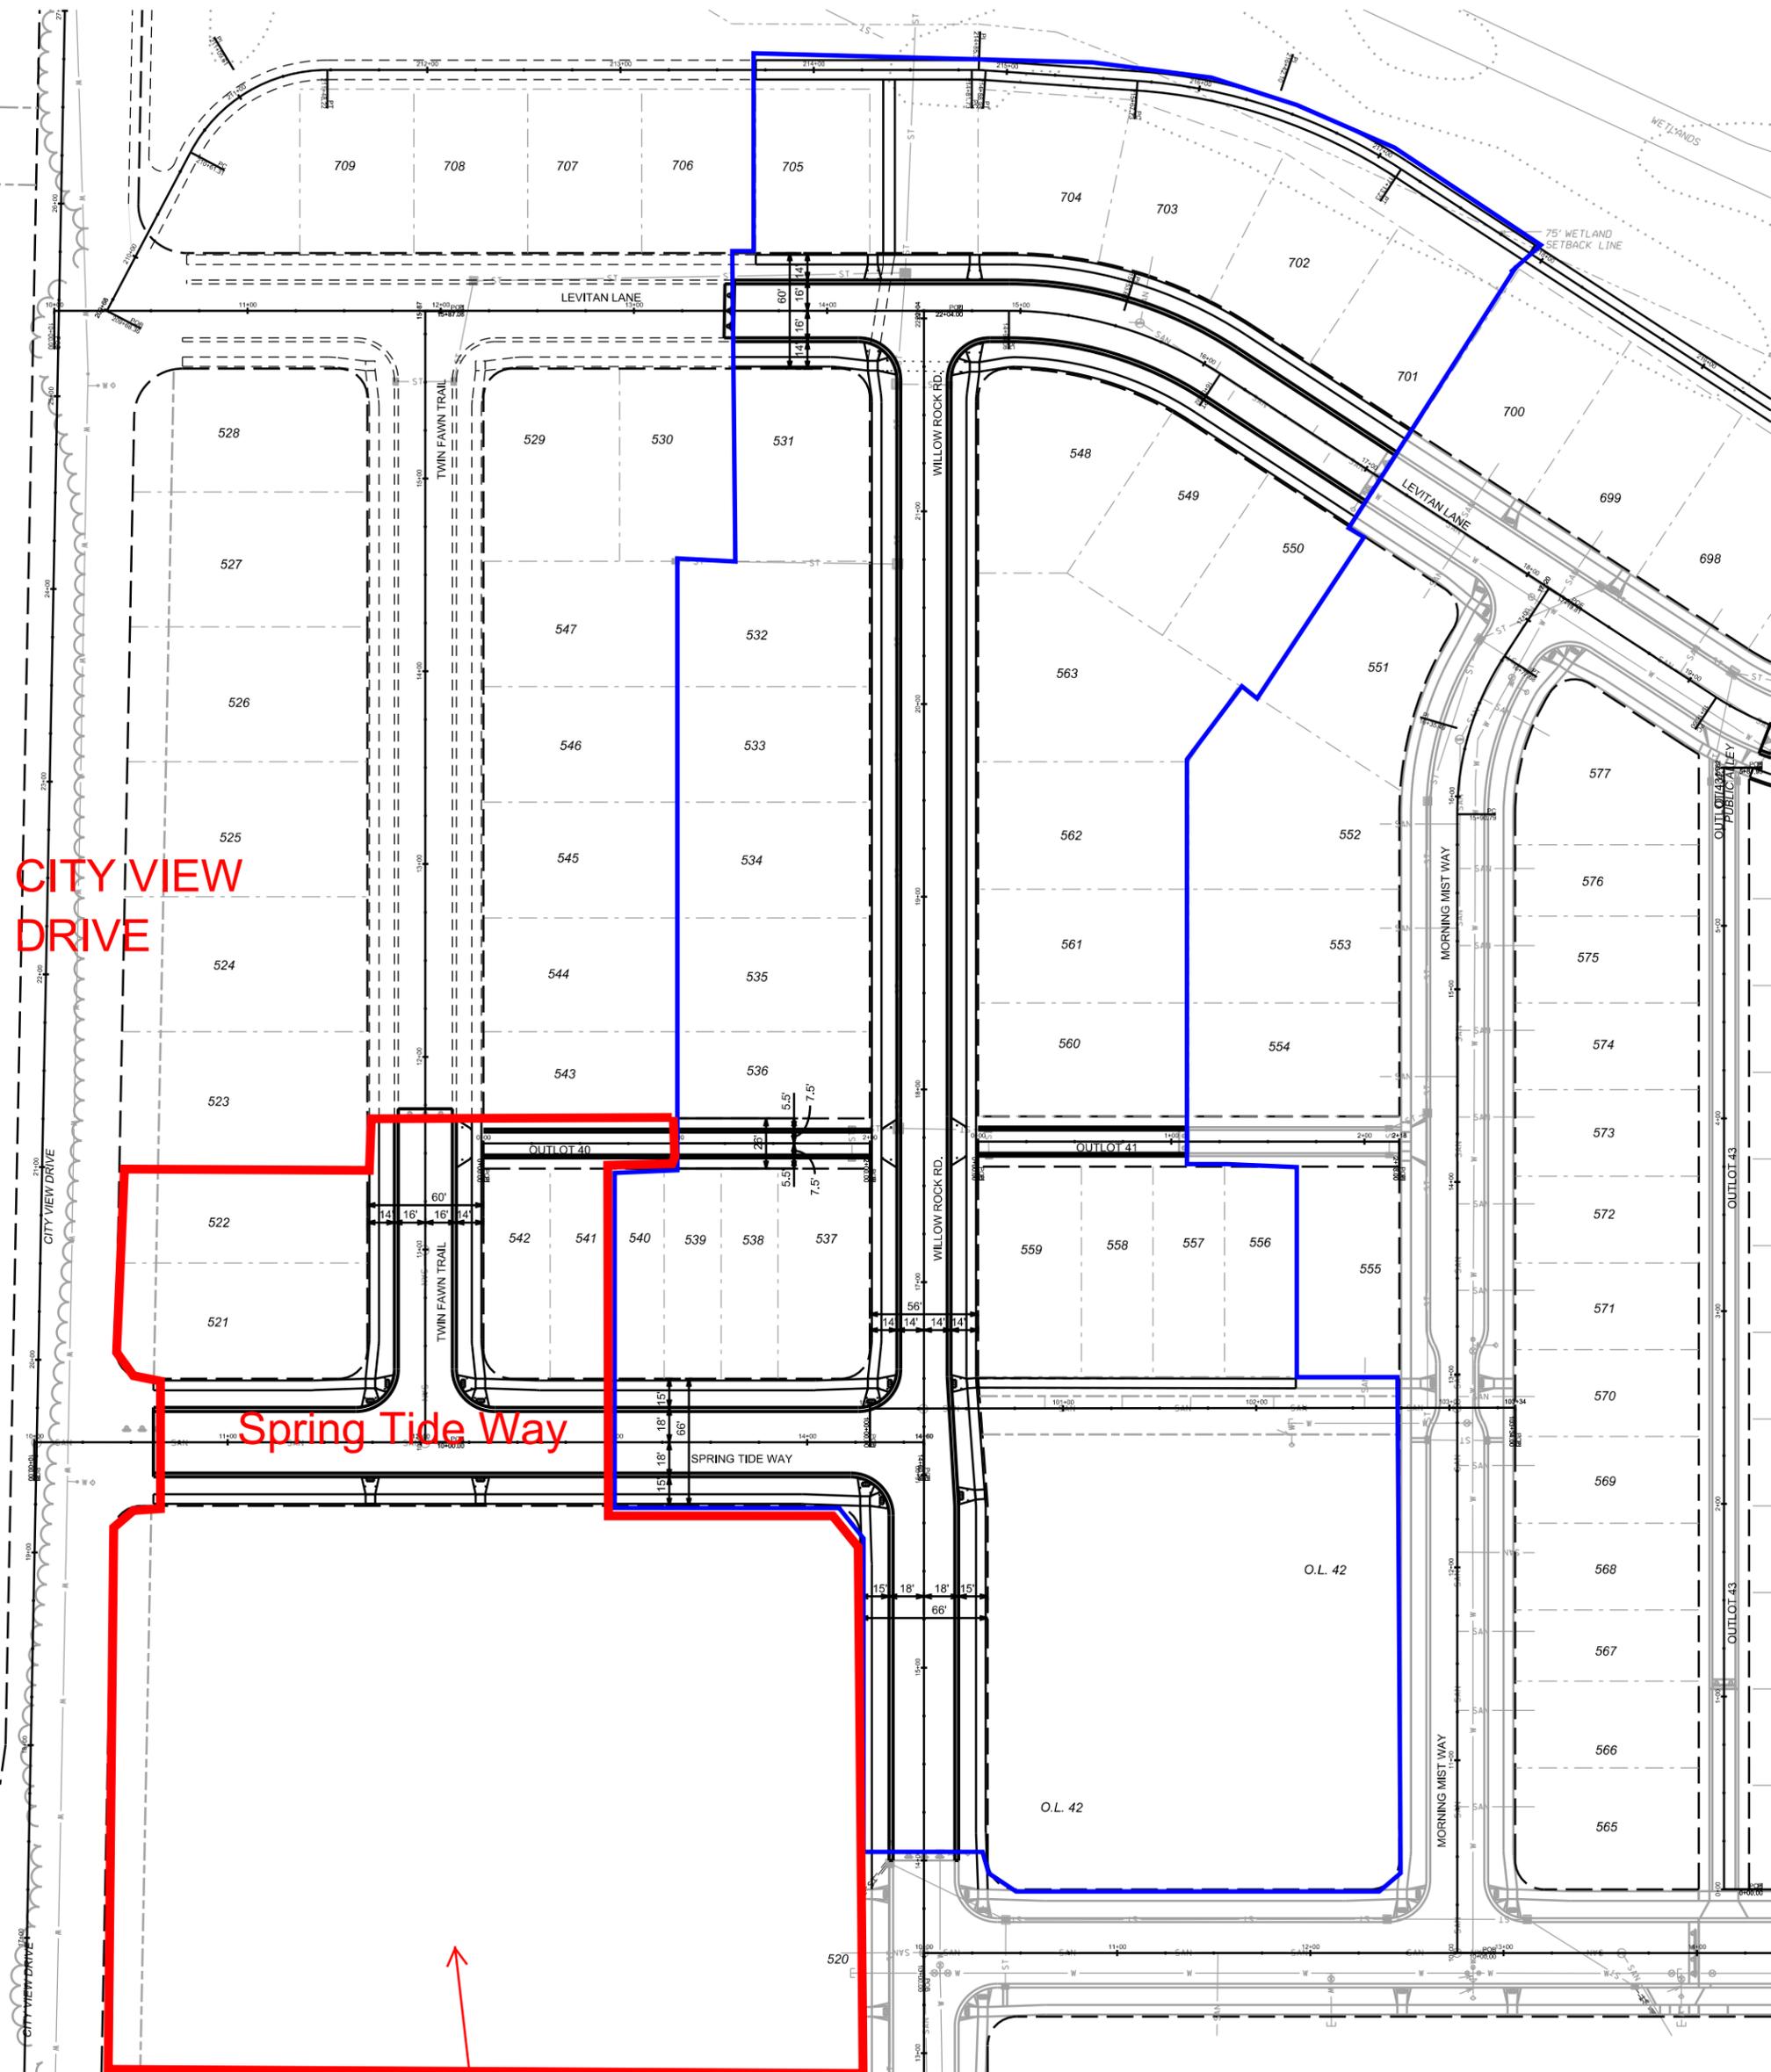

CITY VIEW
DRIVE

Spring Tide Way

PHASE 7

LIEN ROAD