



3 East Elevation
 1/8" = 1'-0"



4 North Elevation
 1/8" = 1'-0"

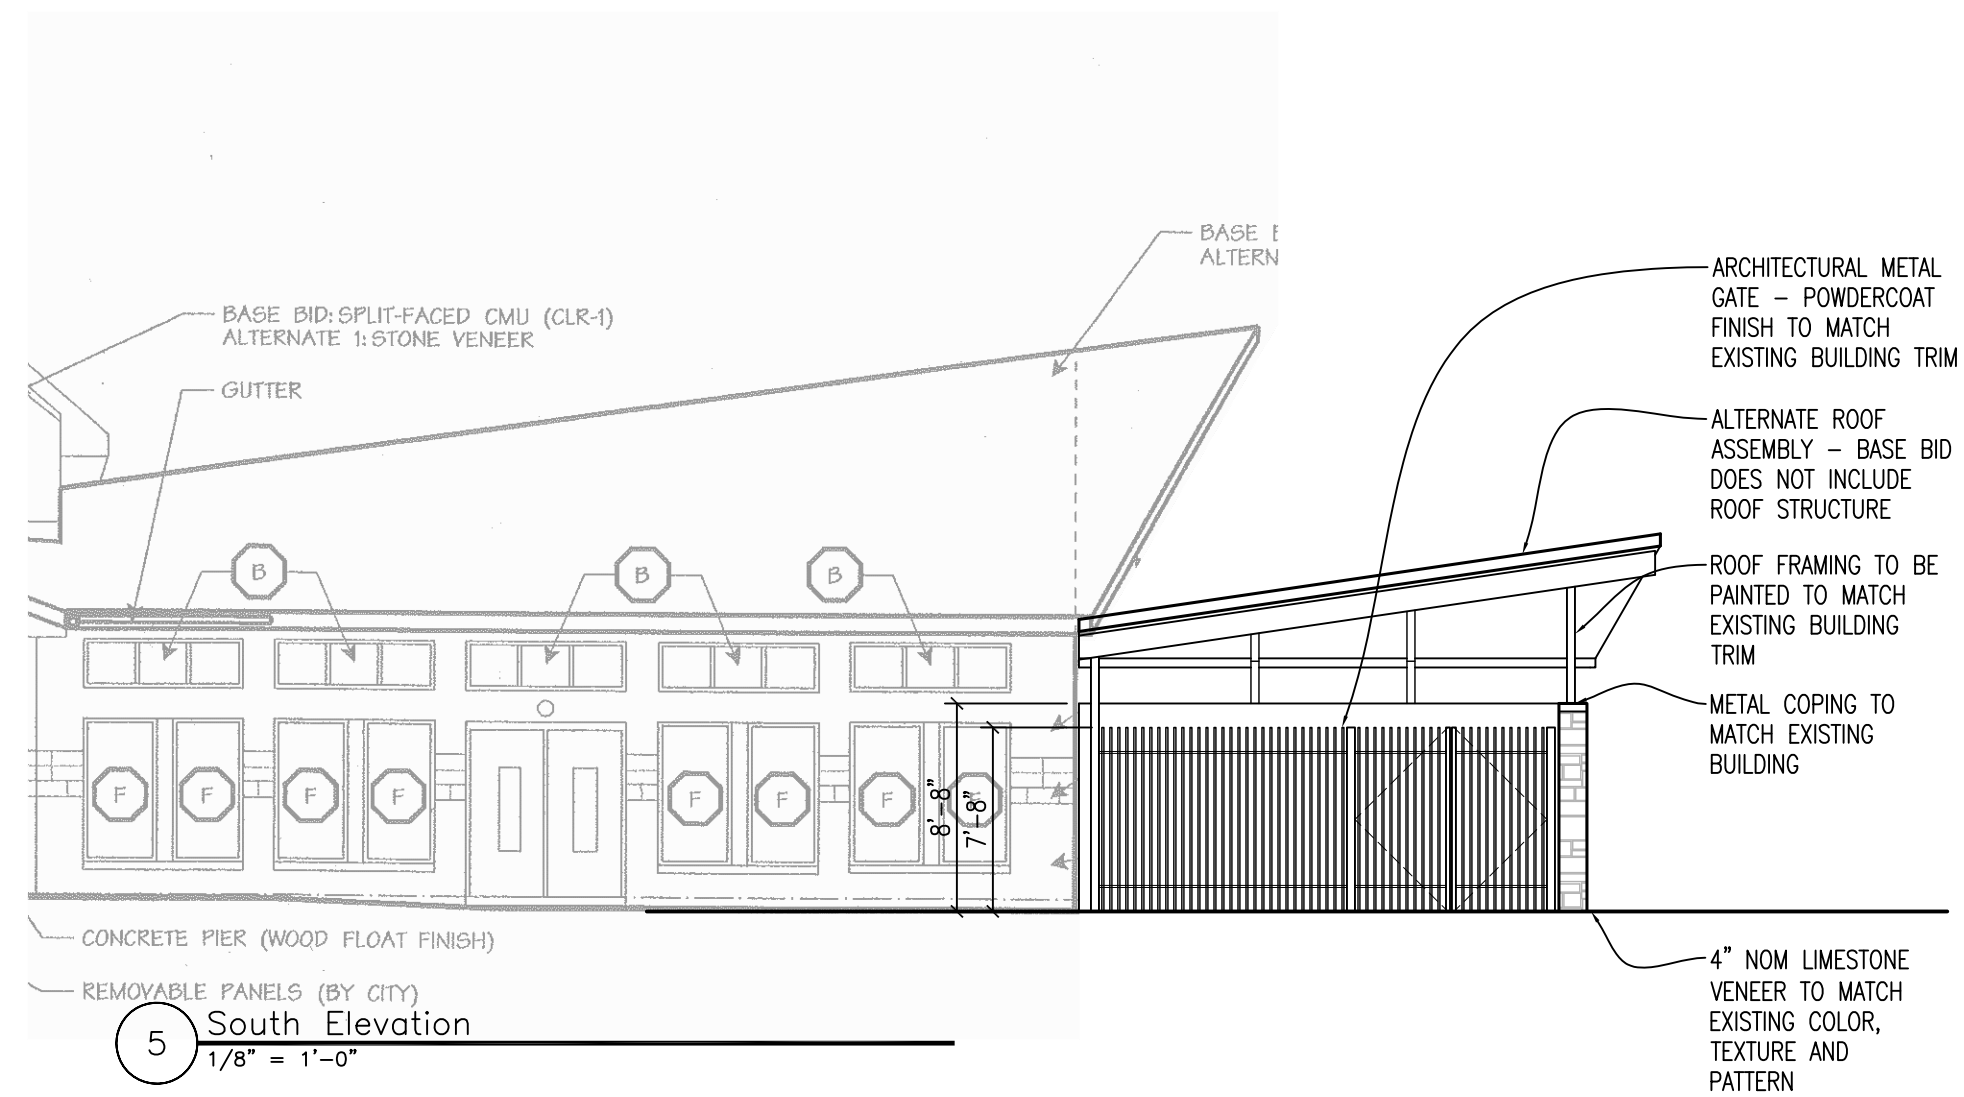

5 South Elevation
 1/8" = 1'-0"

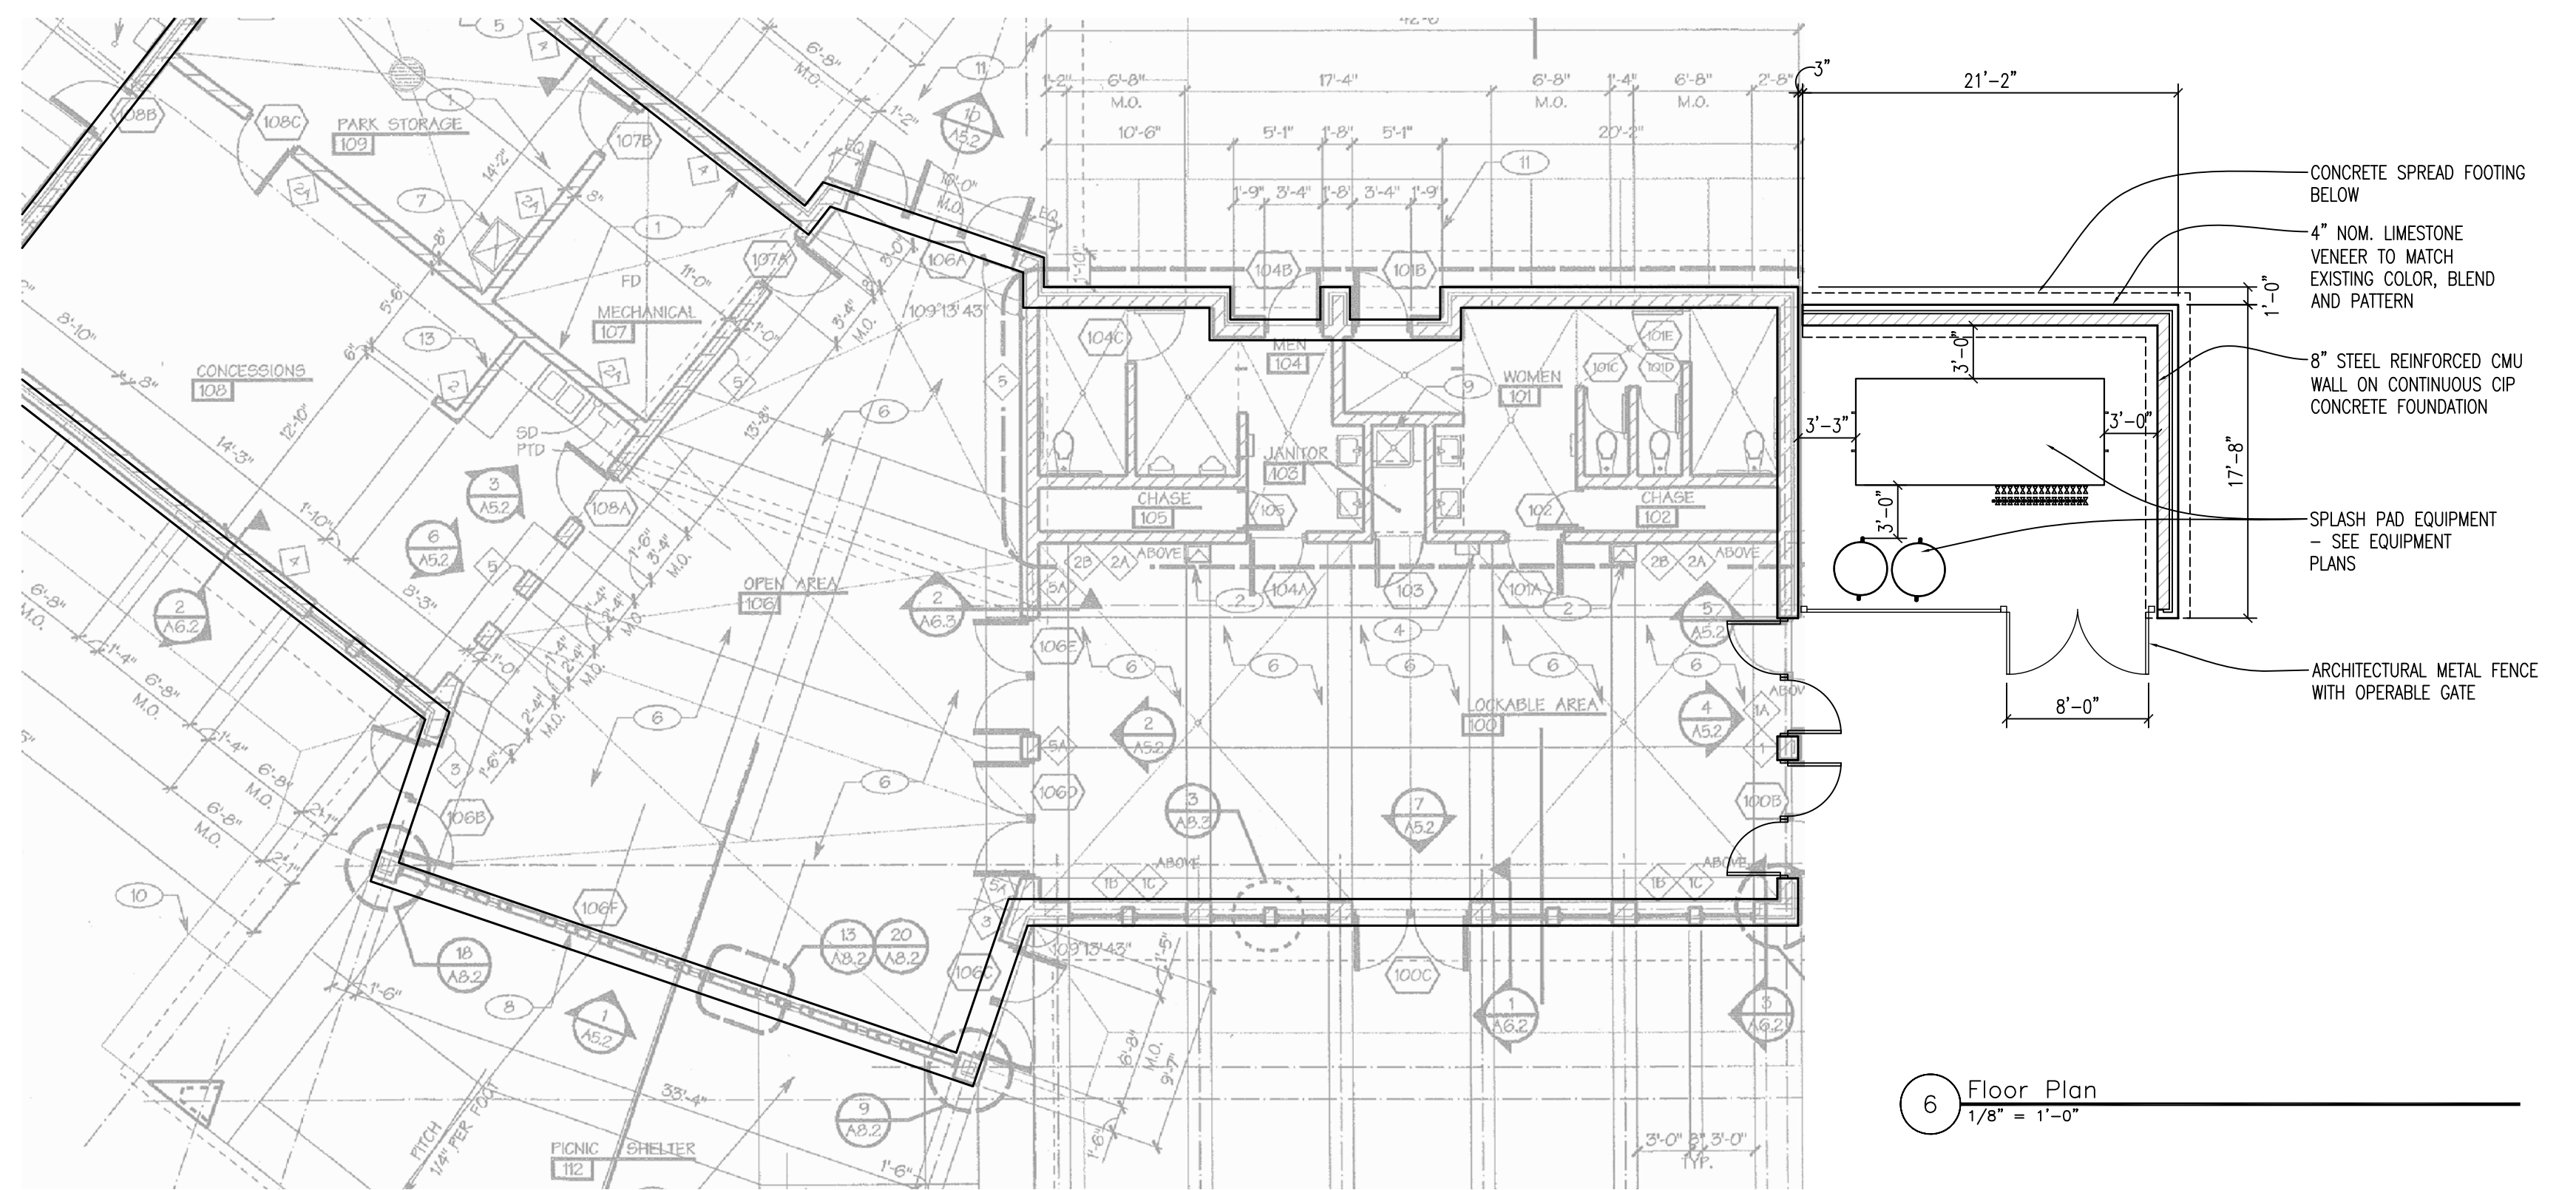

6 Floor Plan
 1/8" = 1'-0"