



City of Madison

Conditional Use

Location
2911 North Sherman Avenue


Project Name
Bierock Tavern Outdoor Eating

Applicant
Northside Town Center / Brian & Amanda Carriveau, Bierock


Existing Use
Restaurant

Proposed Use
Allow outdoor eating for restaurant-tavern

Public Hearing Date
Plan Commission
07 May 2018

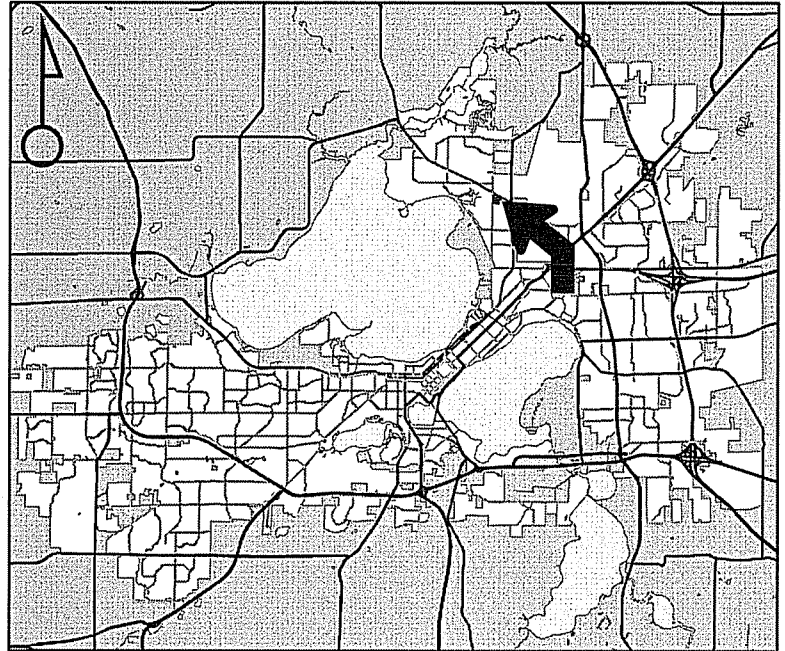

For Questions Contact: Colin Punt at: 243-0455 or cpunt@cityofmadison.com or City Planning at 266-4635

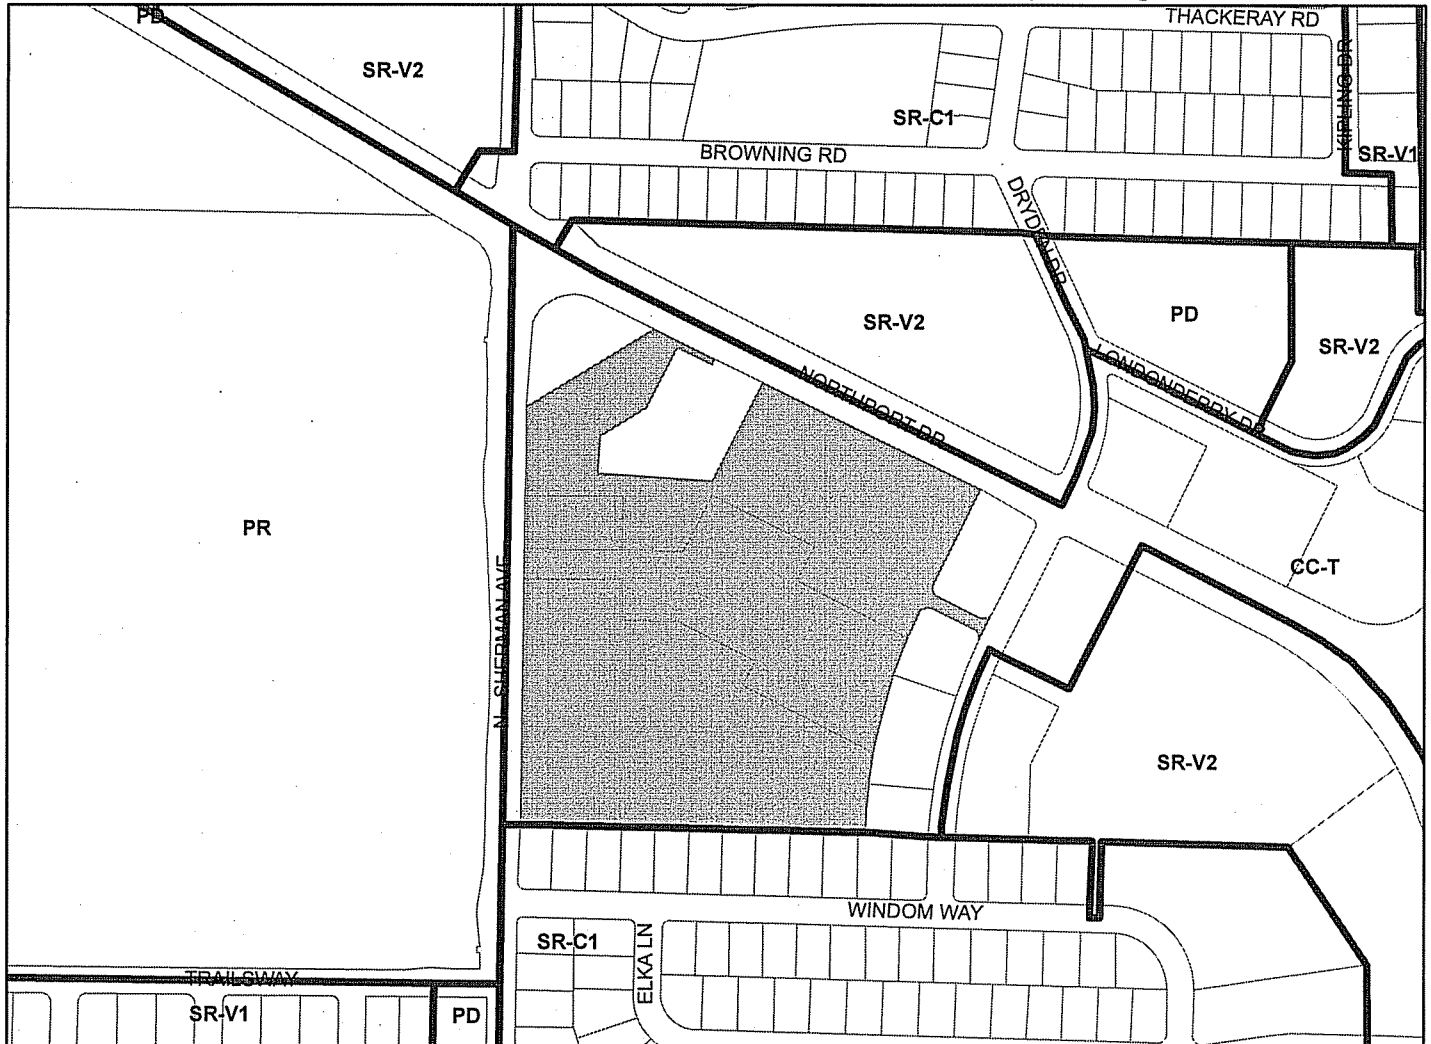

Scale : 1" = 400'

City of Madison, Planning Division : PPE : Date : 23 April 2018

