


# Ingersoll Street Cross Section

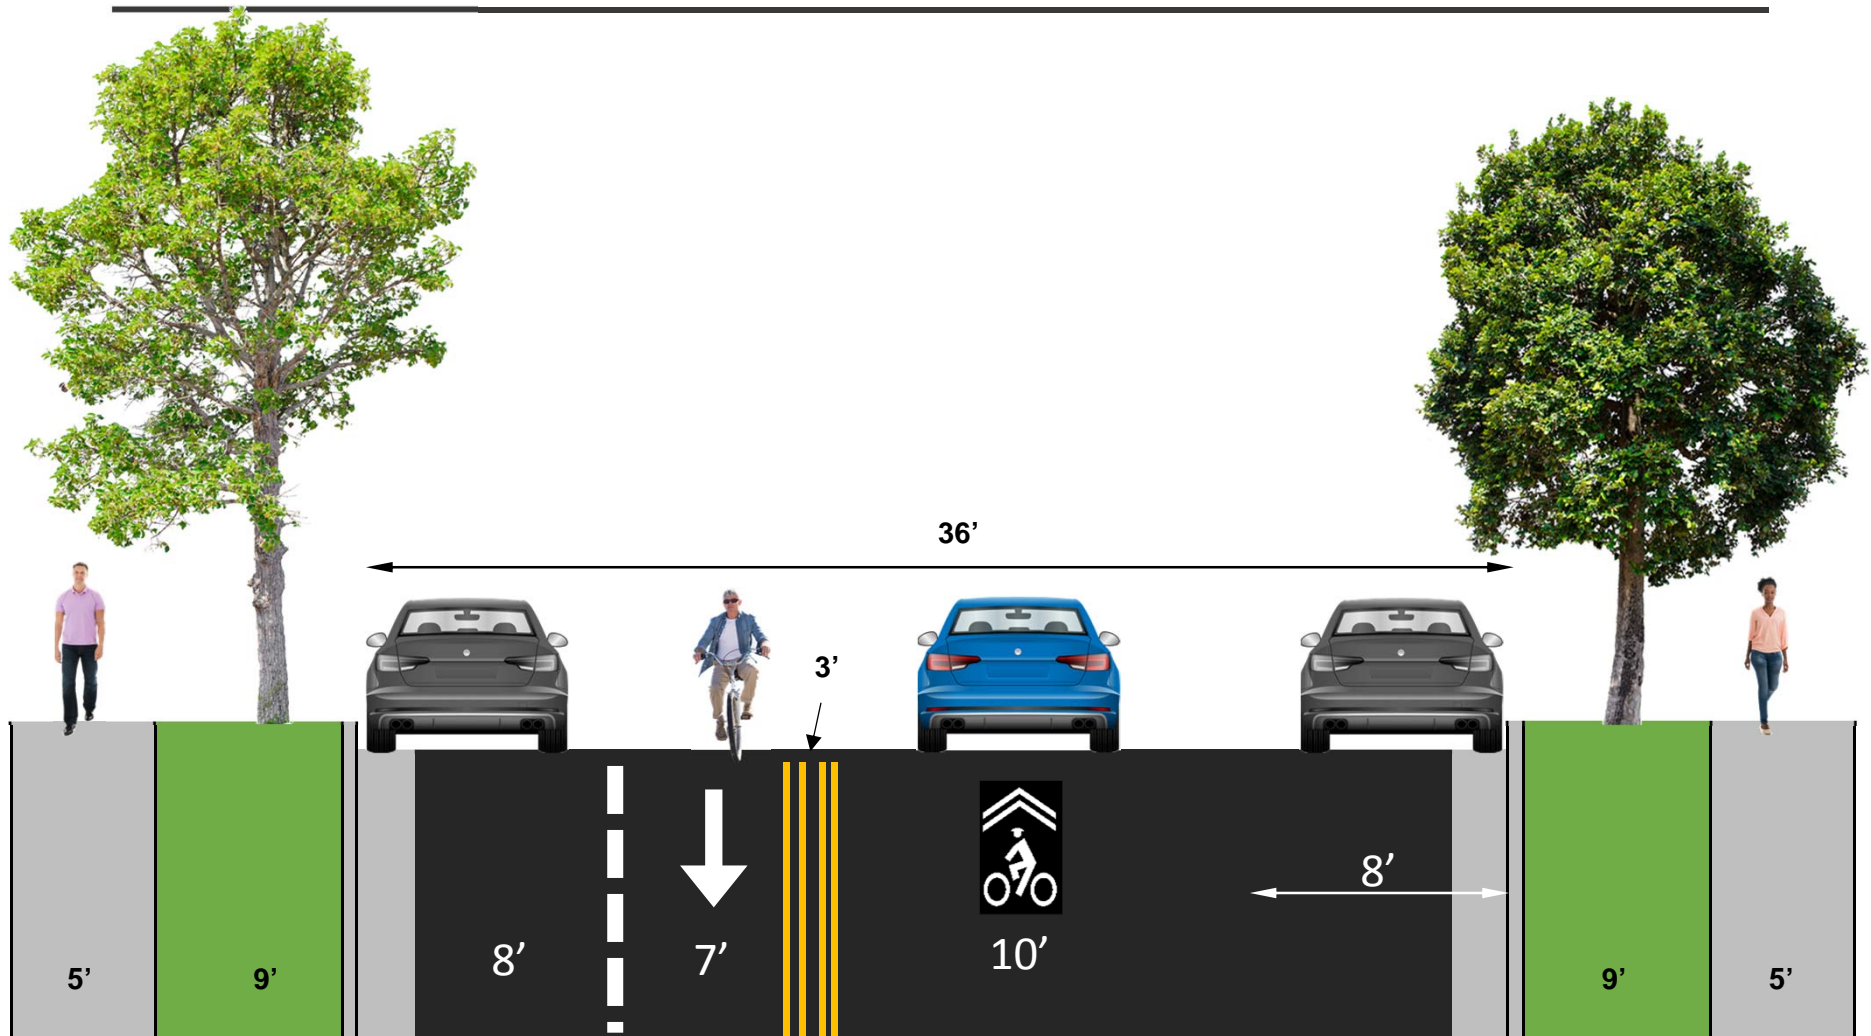

ELIZABETH ST

N INGERSOLL ST

SHERMAN AVE



R 20'

R 30'

R 20'

R 30'

R 10'

40'

8'

10'

8'

R 30'

R 20'

4'

R 20'

R 30'

PLOT SCALE:

PLOT NAME:

REV. DATE:


ORIGINATOR: CITY OF MADISON, TRAFFIC ENG. DIV.

PLOT SCALE:

PLOT NAME:

REV. DATE:

ORIGINATOR: CITY OF MADISON, TRAFFIC ENG. DIV.

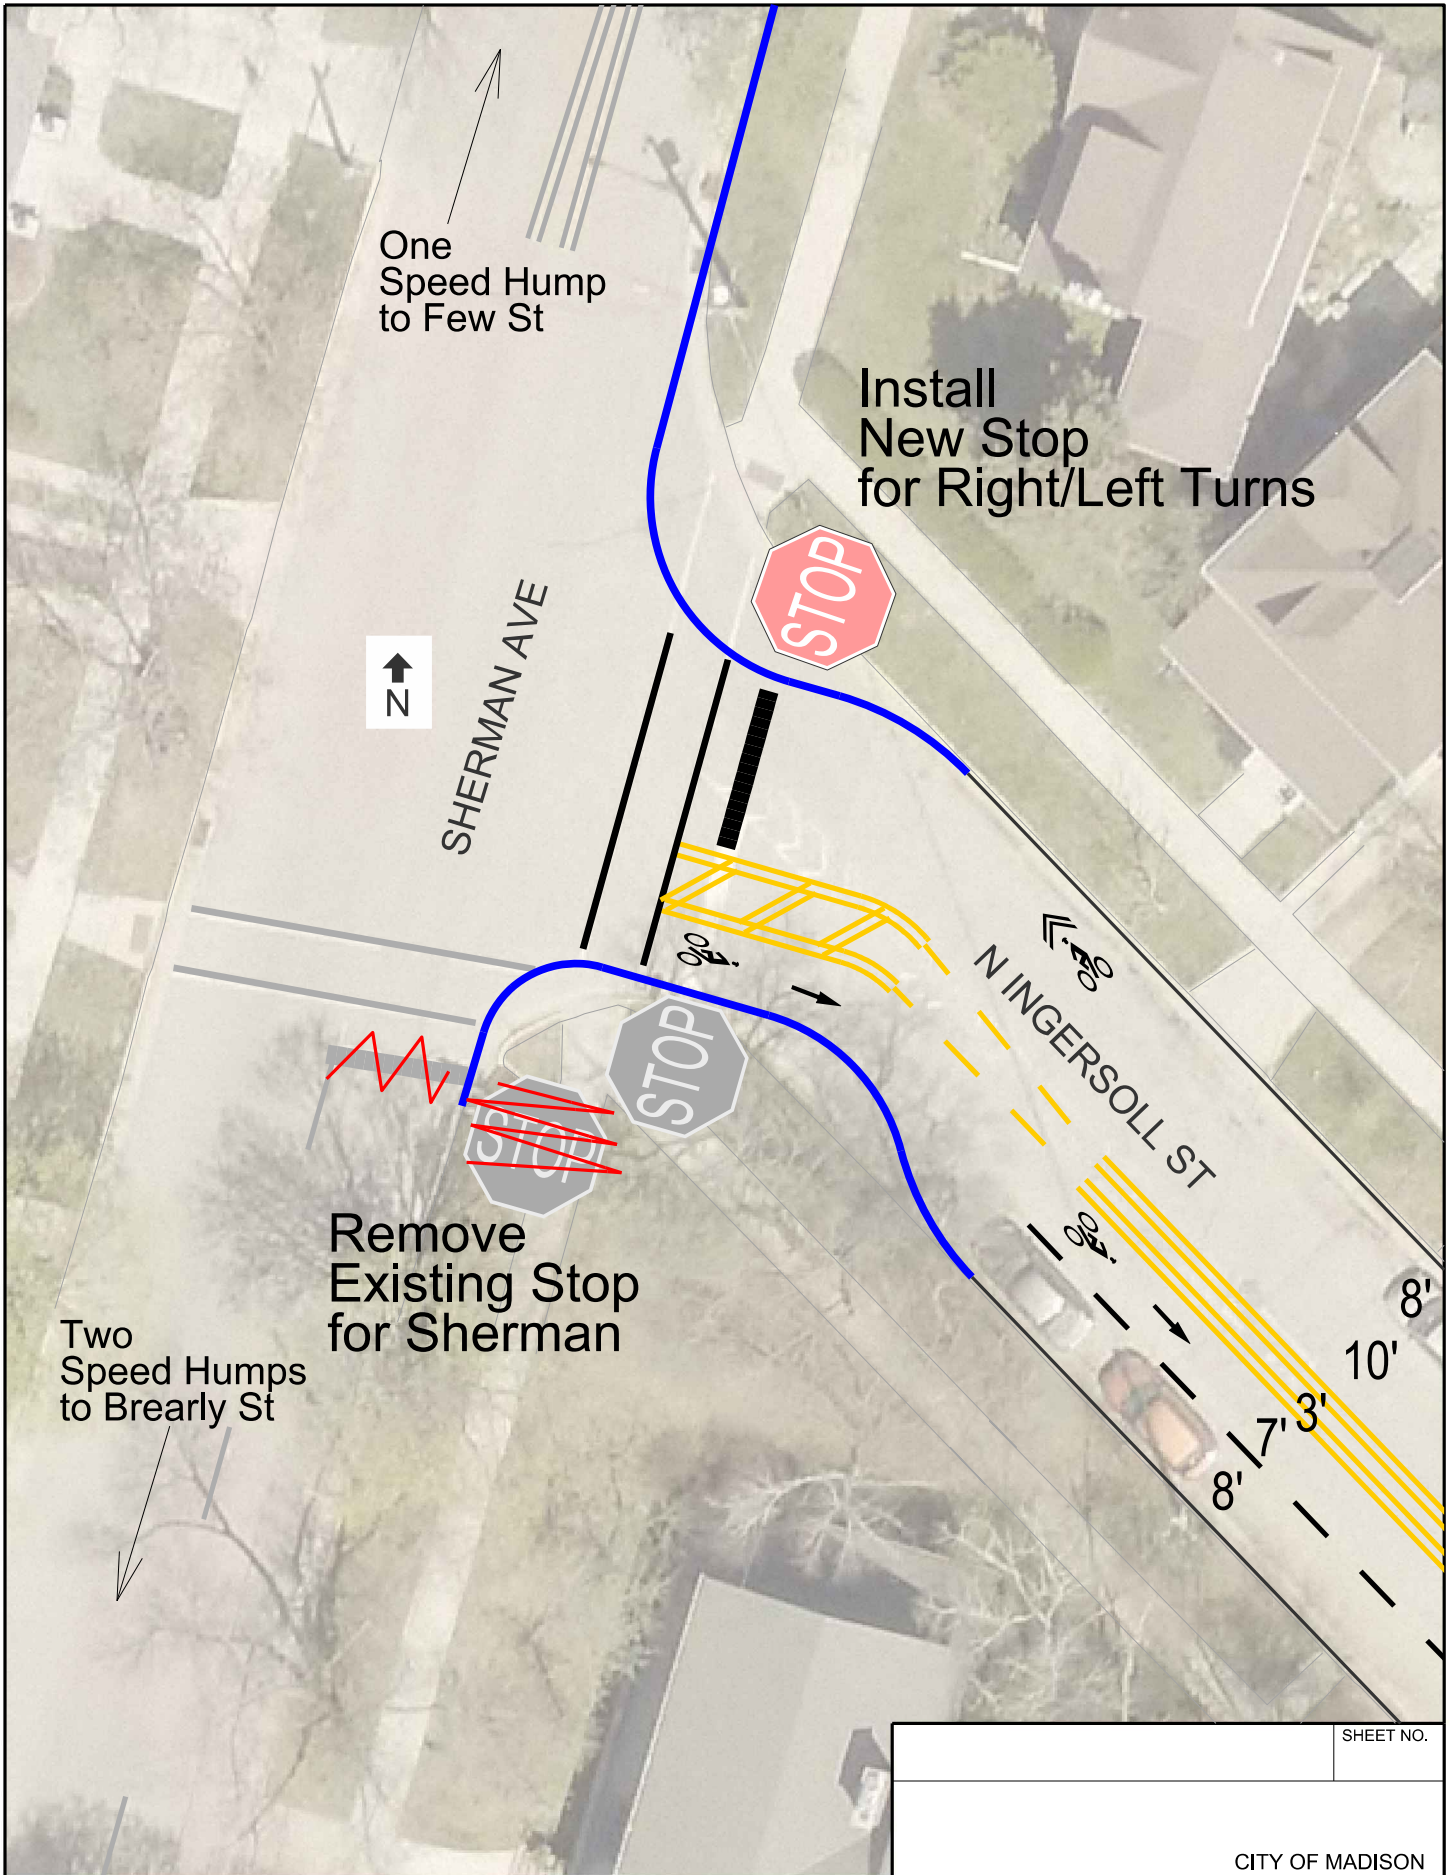

One Speed Hump to Few St

Install New Stop for Right/Left Turns



SHERMAN AVE



Remove Existing Stop for Sherman

N INGERSOLL ST

Two Speed Humps to Brearly St

8'  
10'  
7'  
3'  
8'

SHEET NO.

CITY OF MADISON