



### Location

255 N Sherman Avenue

### Project Name

The International

### Applicant

Douglas Pahl, Aro Eberle Architects

Apollo Marquez


### Request

Convert building into restaurant-nightclub and construct outdoor eating area


### Public Hearing Date

Plan Commission

November 21, 2022

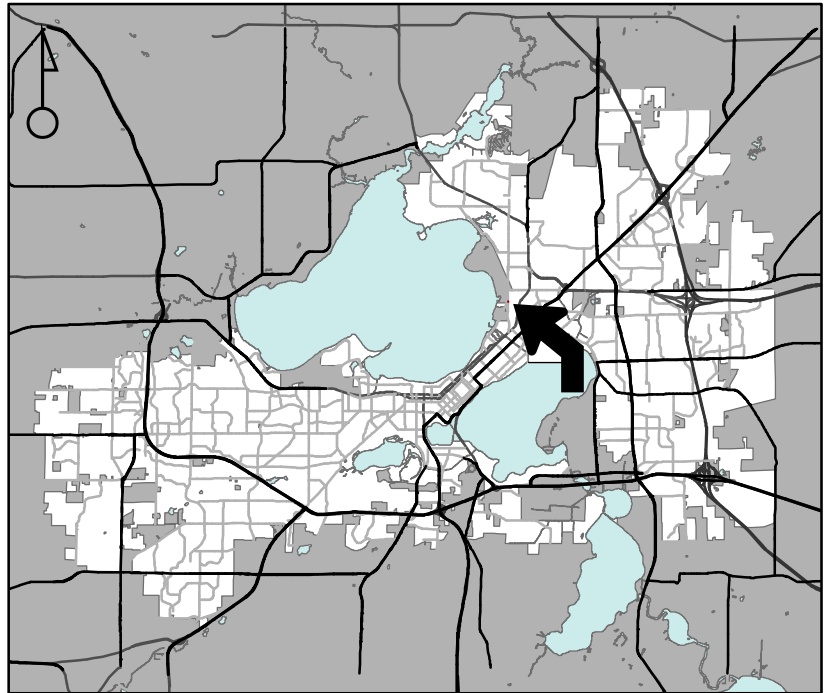

For Questions Contact: Chris Wells at: 261-9135 or cwells@cityofmadison.com or City Planning at 266-4635

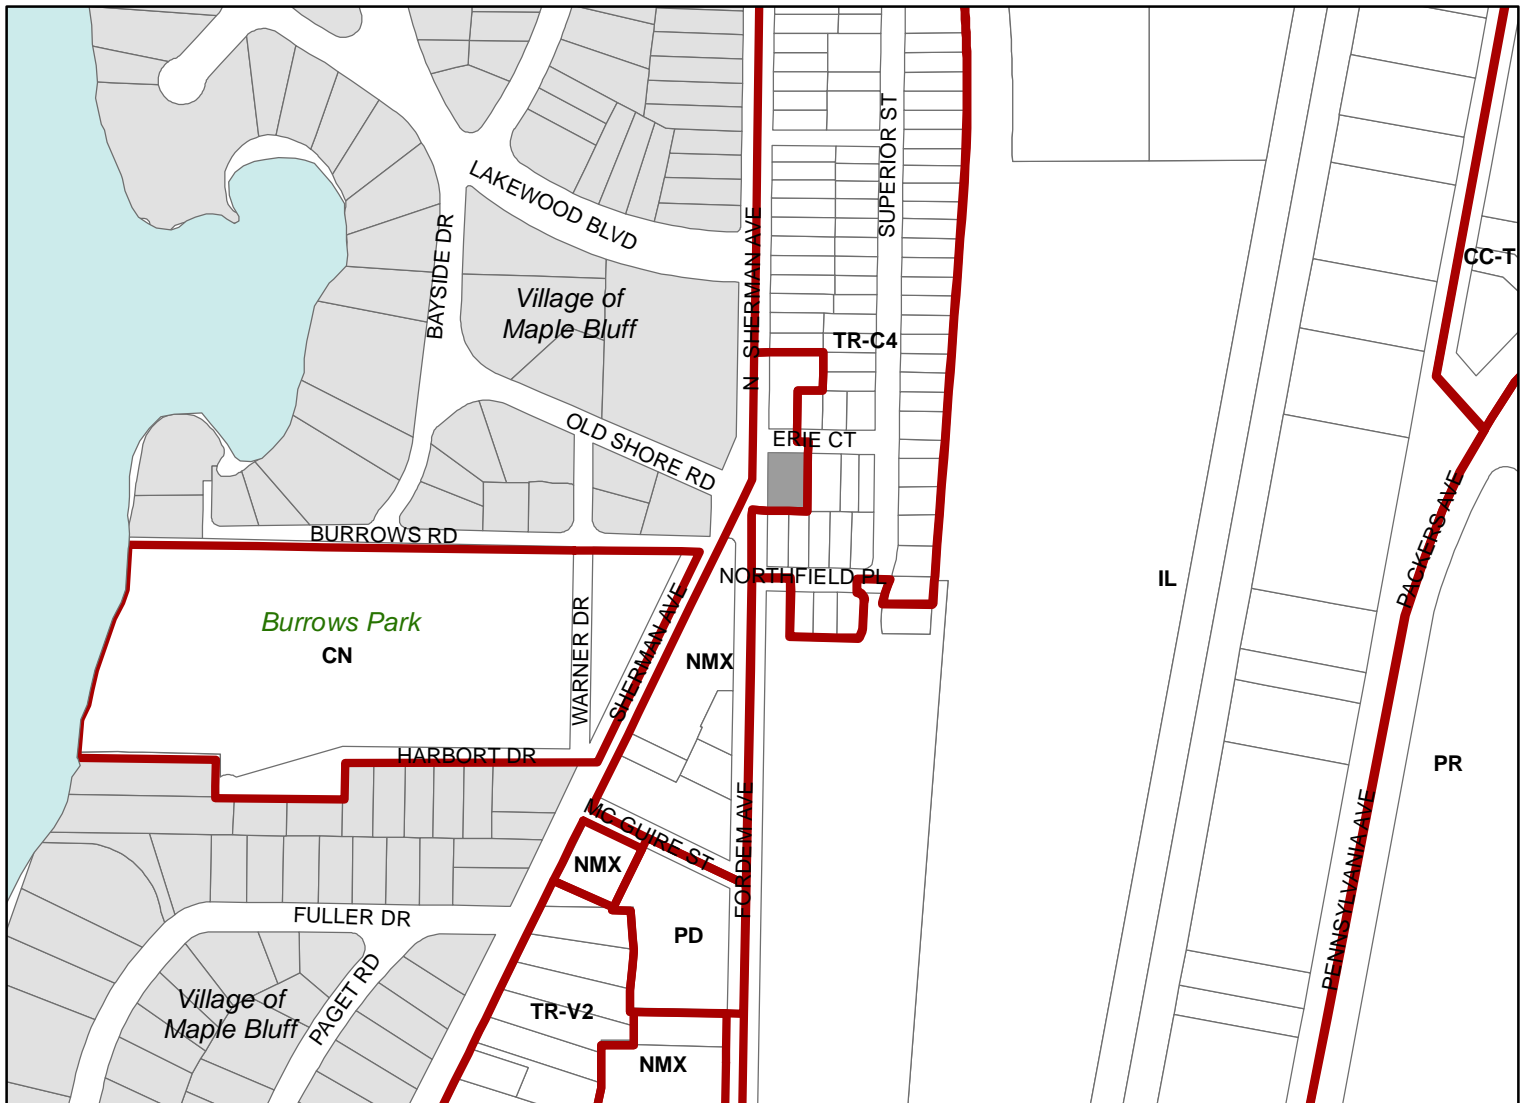

Scale : 1" = 400'

City of Madison, Planning Division : JC : Date : 10-20-22

